


DISCLAIMER
 THIS MAP WAS PREPARED FOR LOCAL PROPERTY ASSESSMENT PURPOSES ONLY. THE PARCELS SHOWN HEREON MAY NOT COMPLY WITH STATE AND LOCAL SUBDIVISION ORDINANCES. NO LIABILITY IS ASSUMED FOR THE USE OF THE INFORMATION HEREON.

REVISED: 04/10/2018
 REASON: 2002-0036055
 CAD TECH: GL

TAX CODE AREA
 153-073

107-10

POR. SW 1/4 SEC. 1, T.18S., R.25E, M.D.B.&M.

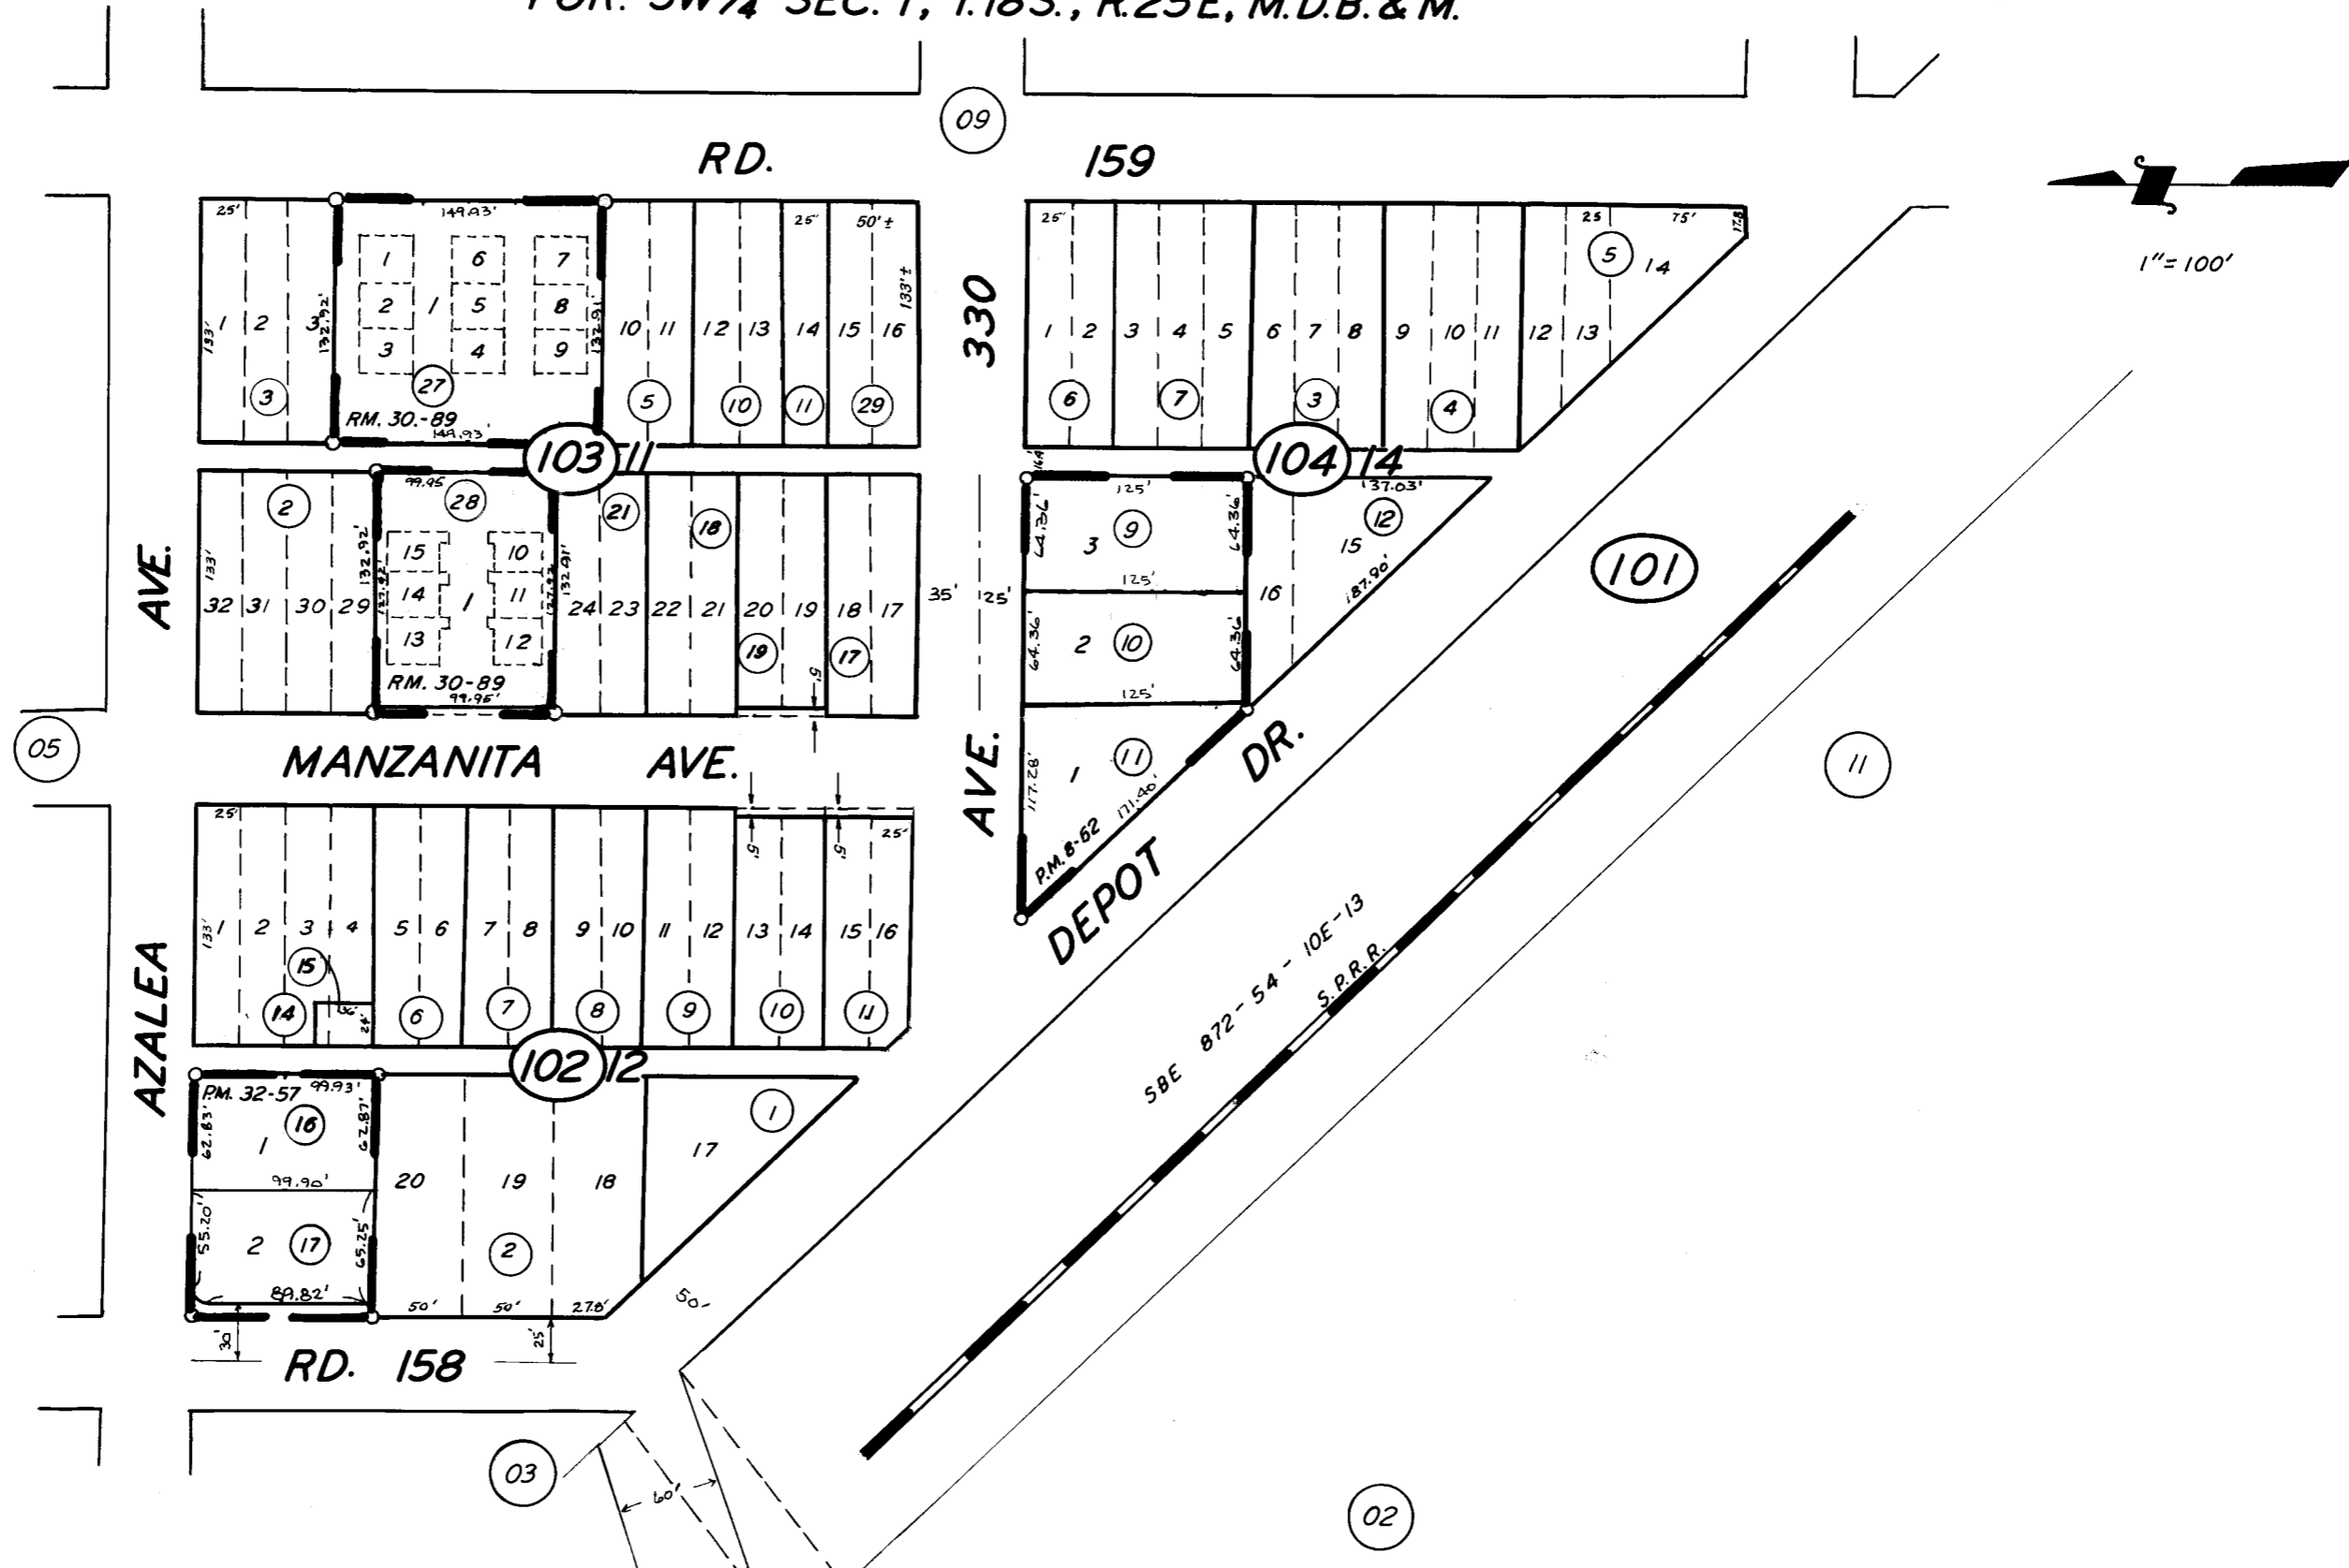

POR. VENICE HILL, BLKS. 11, 12, 13, & 14
 PARCEL MAP 762, P.M. 8-62
 PARCEL MAP 3156, P.M. 32-57
 TRACT 601 (CONDO'S) R.M. 30-89

ASSESSOR'S MAPS BK. 107, PG. 10.
 COUNTY OF TULARE, CALIF.

NOTE — ASSESSOR'S BLOCK NUMBERS SHOWN IN ELLIPSES
 ASSESSOR'S PARCEL NUMBERS SHOWN IN CIRCLES

