


**DISCLAIMER**  
 THIS MAP WAS PREPARED FOR LOCAL PROPERTY ASSESSMENT PURPOSES ONLY AND THE PARCELS SHOWN HEREON MAY NOT COMPLY WITH STATE AND LOCAL SUBDIVISION ORDINANCES, AND NO LIABILITY IS ASSUMED FOR THE USE OF THE INFORMATION SHOWN HEREON. R & T CODE SEC. 327, 408.3, ETC.

POR. SW1/4 SEC.1, T.18S., R.25E., M.D.B.&M.

Tax Area Codes 107-11  
 153-073

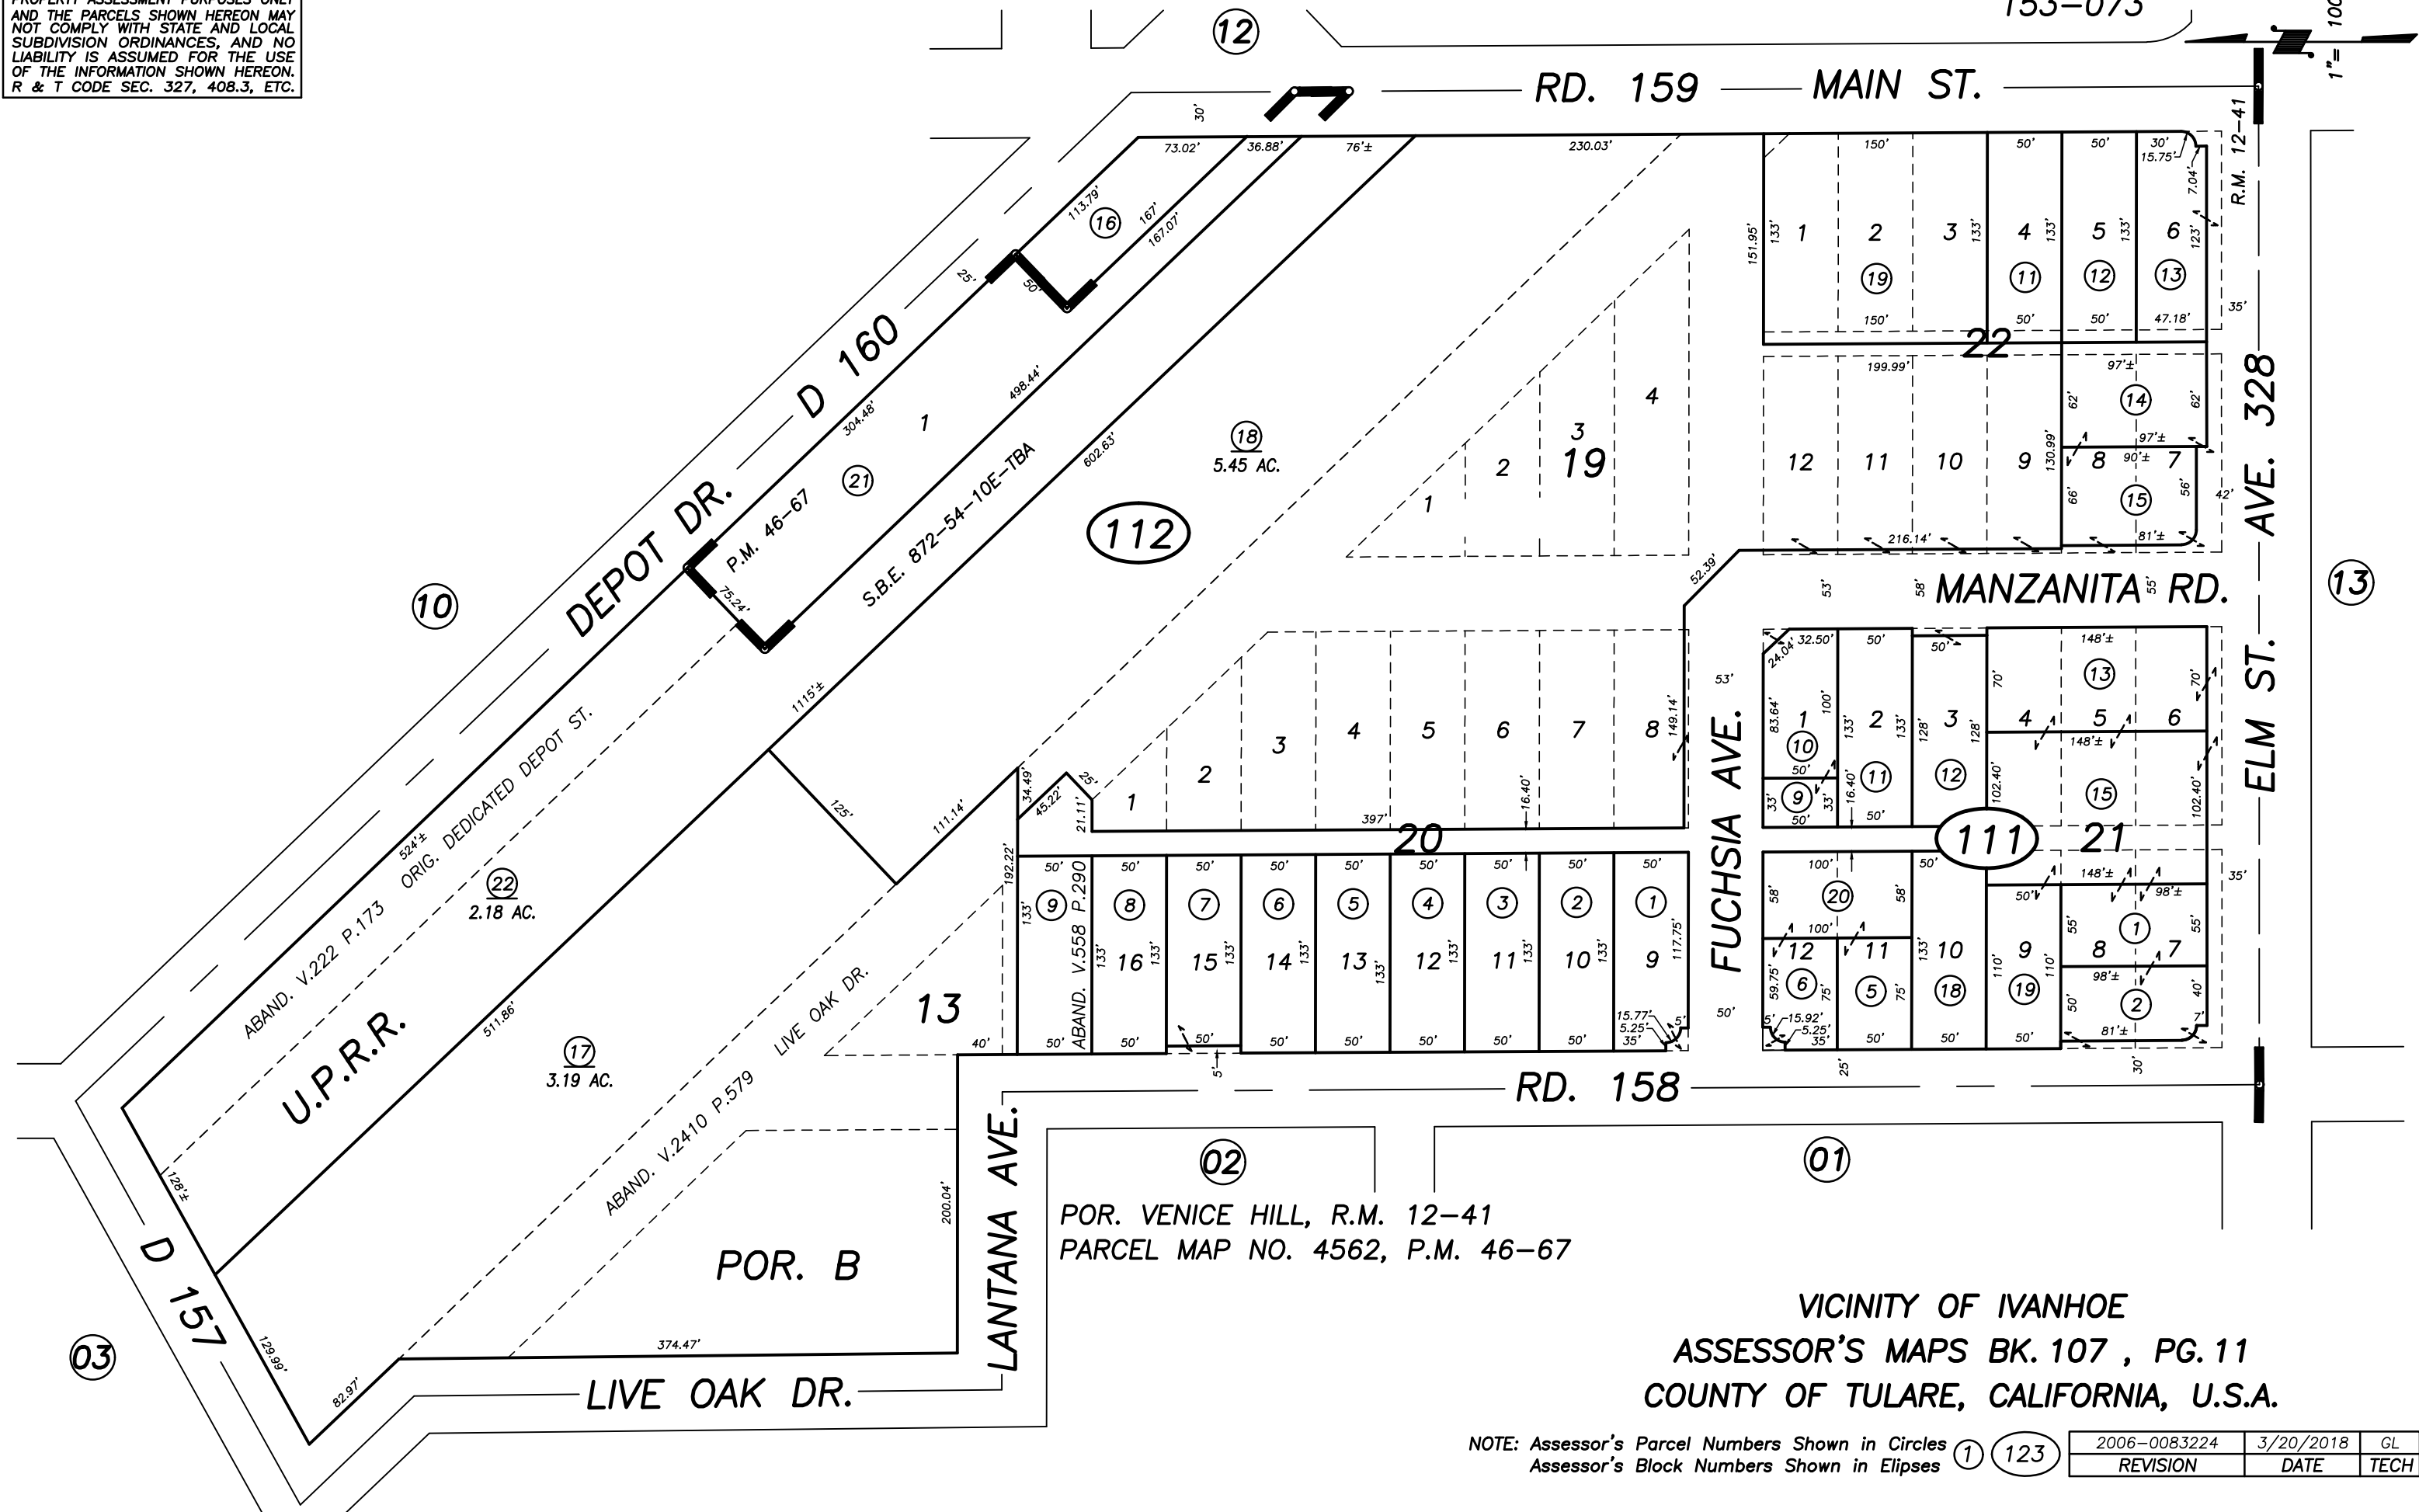

POR. VENICE HILL, R.M. 12-41  
 PARCEL MAP NO. 4562, P.M. 46-67

VICINITY OF IVANHOE  
 ASSESSOR'S MAPS BK. 107 , PG. 11  
 COUNTY OF TULARE, CALIFORNIA, U.S.A.

NOTE: Assessor's Parcel Numbers Shown in Circles (1) (123)  
 Assessor's Block Numbers Shown in Ellipses

2006-0083224	3/20/2018	GL
REVISION	DATE	TECH