
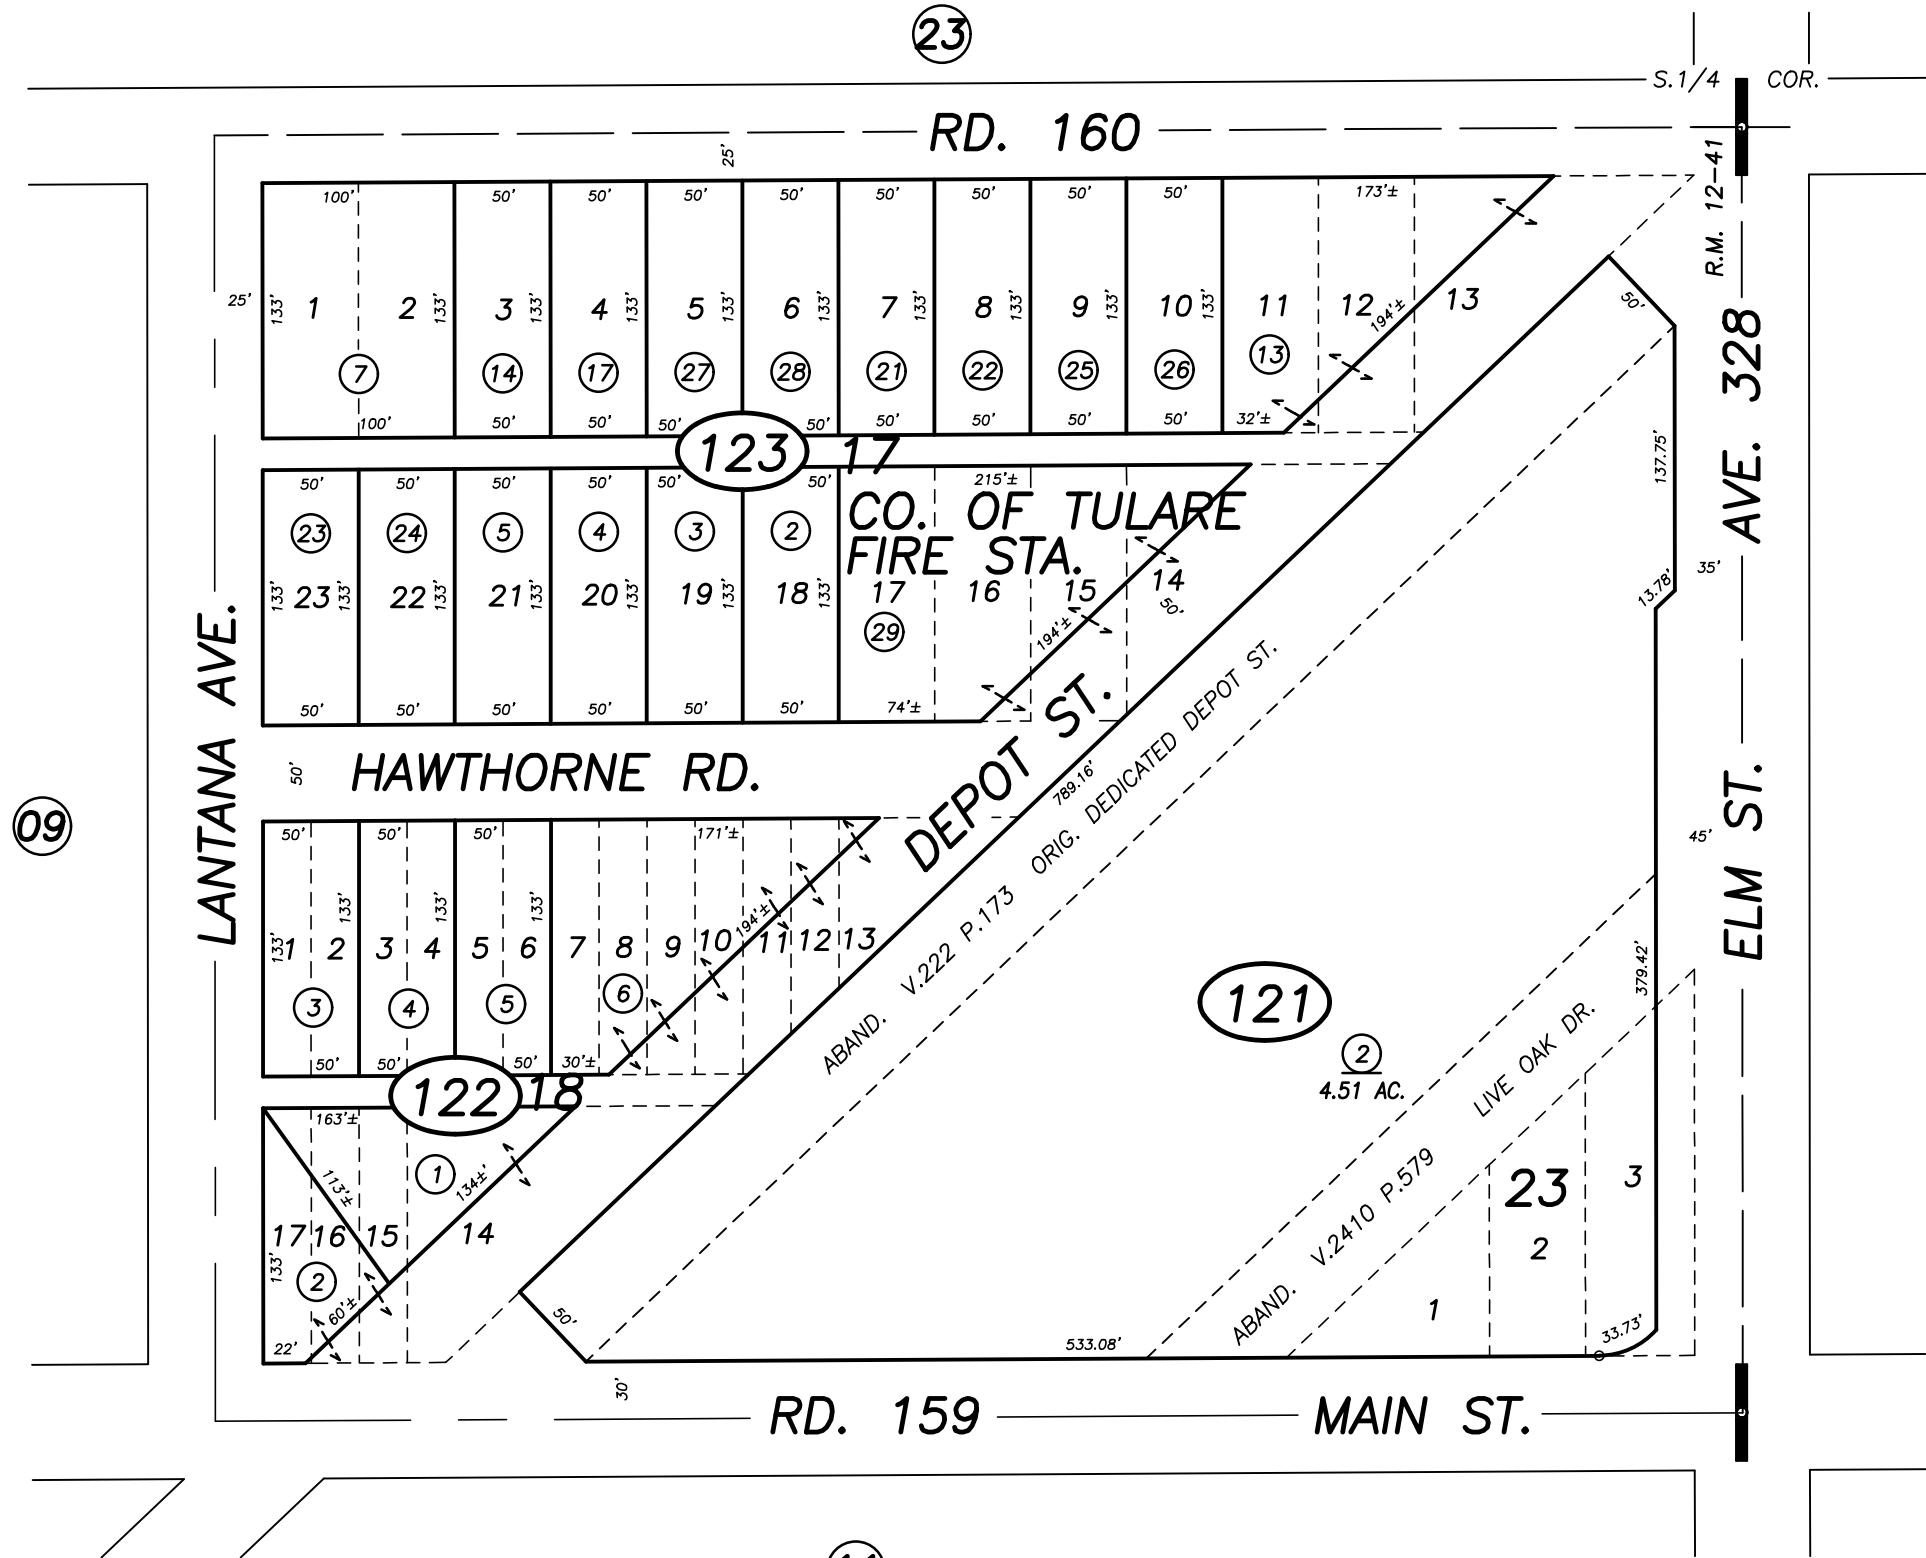


DISCLAIMER
 THIS MAP WAS PREPARED FOR LOCAL PROPERTY ASSESSMENT PURPOSES ONLY AND THE PARCELS SHOWN HEREON MAY NOT COMPLY WITH STATE AND LOCAL SUBDIVISION ORDINANCES, AND NO LIABILITY IS ASSUMED FOR THE USE OF THE INFORMATION SHOWN HEREON.

POR. SW1/4 SEC.1, T.18S., R.25E., M.D.B.&M.

Tax Area Codes 107-12
 153-073

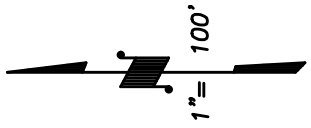

POR. VENICE HILL, R.M. 12-41

VICINITY OF IVANHOE
 ASSESSOR'S MAPS BK. 107 , PG. 12
 COUNTY OF TULARE, CALIFORNIA, U.S.A.

NOTE: Assessor's Parcel Numbers Shown in Circles (1) (123)
 Assessor's Block Numbers Shown in Ellipses

2000-0074181	07/08/2002	SU
REVISION	DATE	TECH