

DISCLAIMER


THIS MAP WAS PREPARED FOR LOCAL PROPERTY ASSESSMENT PURPOSES ONLY. THE PARCELS SHOWN HEREON MAY NOT COMPLY WITH STATE AND LOCAL SUBDIVISION ORDINANCES. NO LIABILITY IS ASSUMED FOR THE USE OF THE INFORMATION HEREON.

REVISED: 04/12/2013
REASON: 2012-0082734
CAD TECH: CMB

S 1/2 OF NE 1/4 OF NW 1/4, SEC. 12, T. 18 S., R. 25 E., M. D. B. & M.

TAX CODE AREA
153-125

107-16

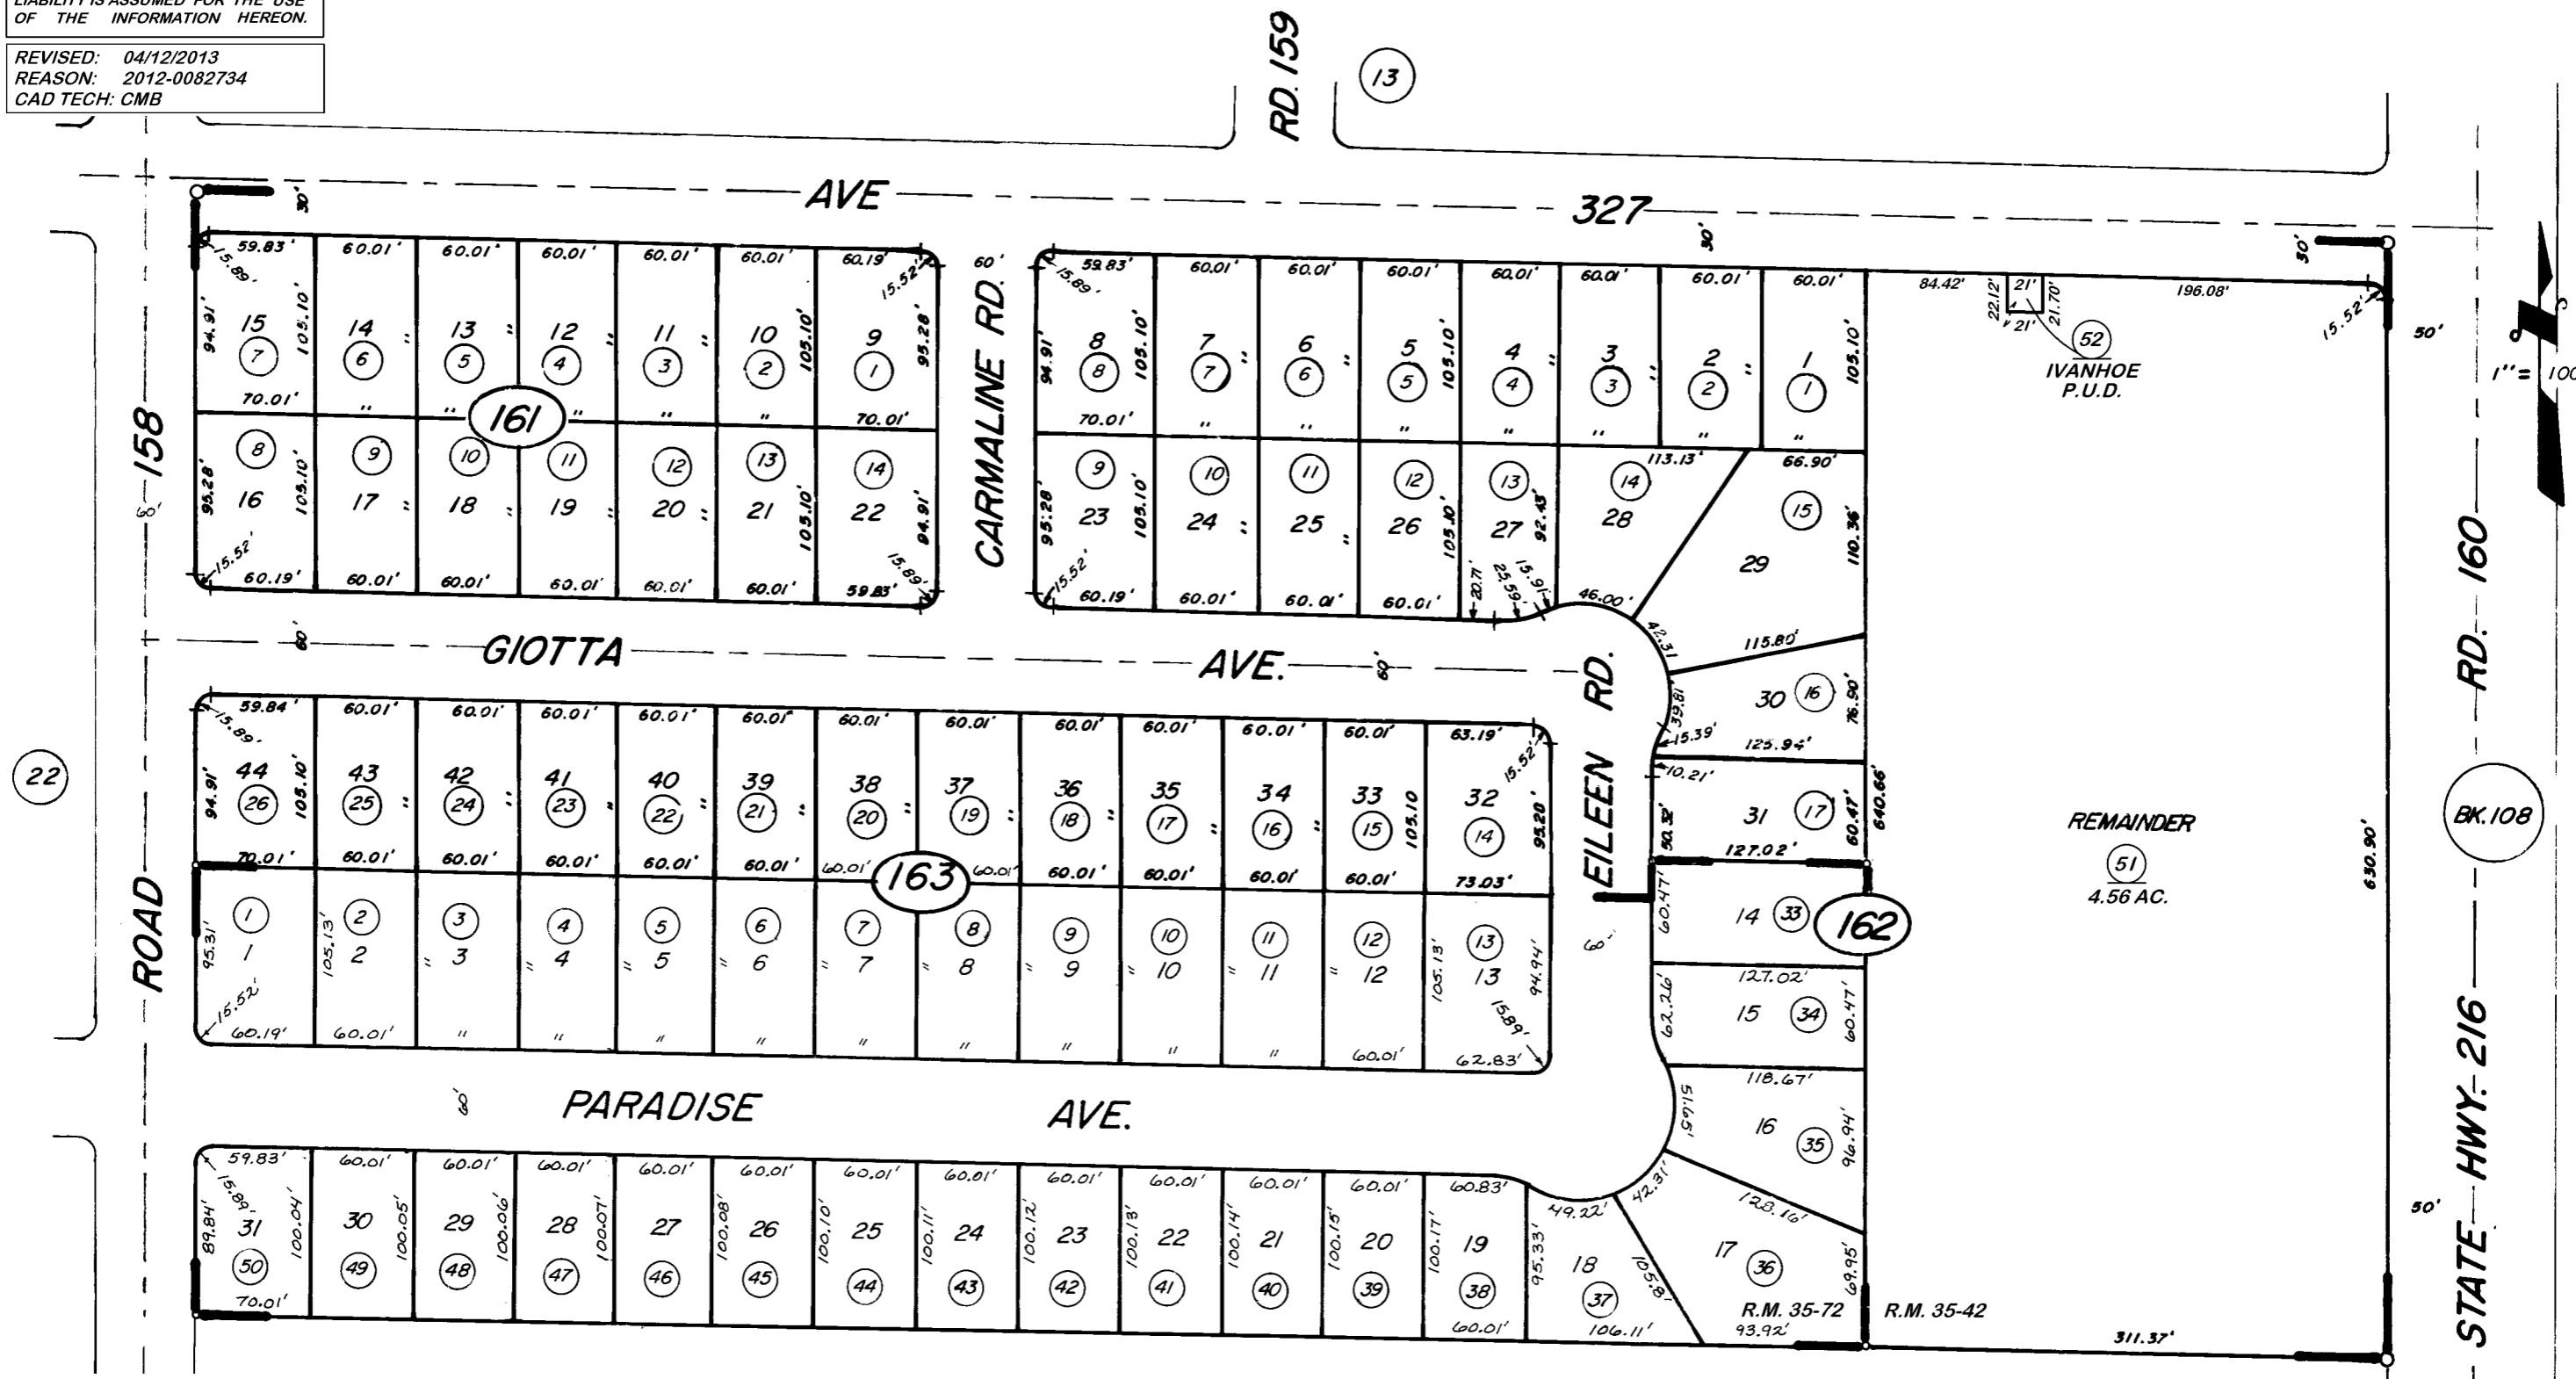

OLIVE VILLAGE ESTATES PHASE ONE - TRACT 659, R.M. 35-42
OLIVE VILLAGE ESTATES PHASE TWO - TRACT 659, R.M. 35-72

VICINITY OF IVANHOE
ASSESSOR'S MAPS BK. 107, PG. 16.
COUNTY OF TULARE, CALIF.

NOTE - ASSESSOR'S BLOCK NUMBERS SHOWN IN ELLIPSES
ASSESSOR'S PARCEL NUMBERS SHOWN IN CIRCLES