

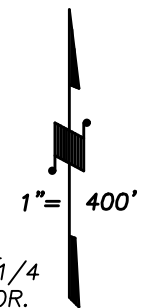


153-034
153-039

DISCLAIMER
THIS MAP WAS PREPARED FOR LOCAL PROPERTY ASSESSMENT PURPOSES ONLY AND THE PARCELS SHOWN HEREON MAY NOT COMPLY WITH STATE AND LOCAL SUBDIVISION ORDINANCES, AND NO LIABILITY IS ASSUMED FOR THE USE OF THE INFORMATION SHOWN HEREON.

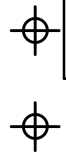

BASIS OF BEARINGS:
P.M. 49-53

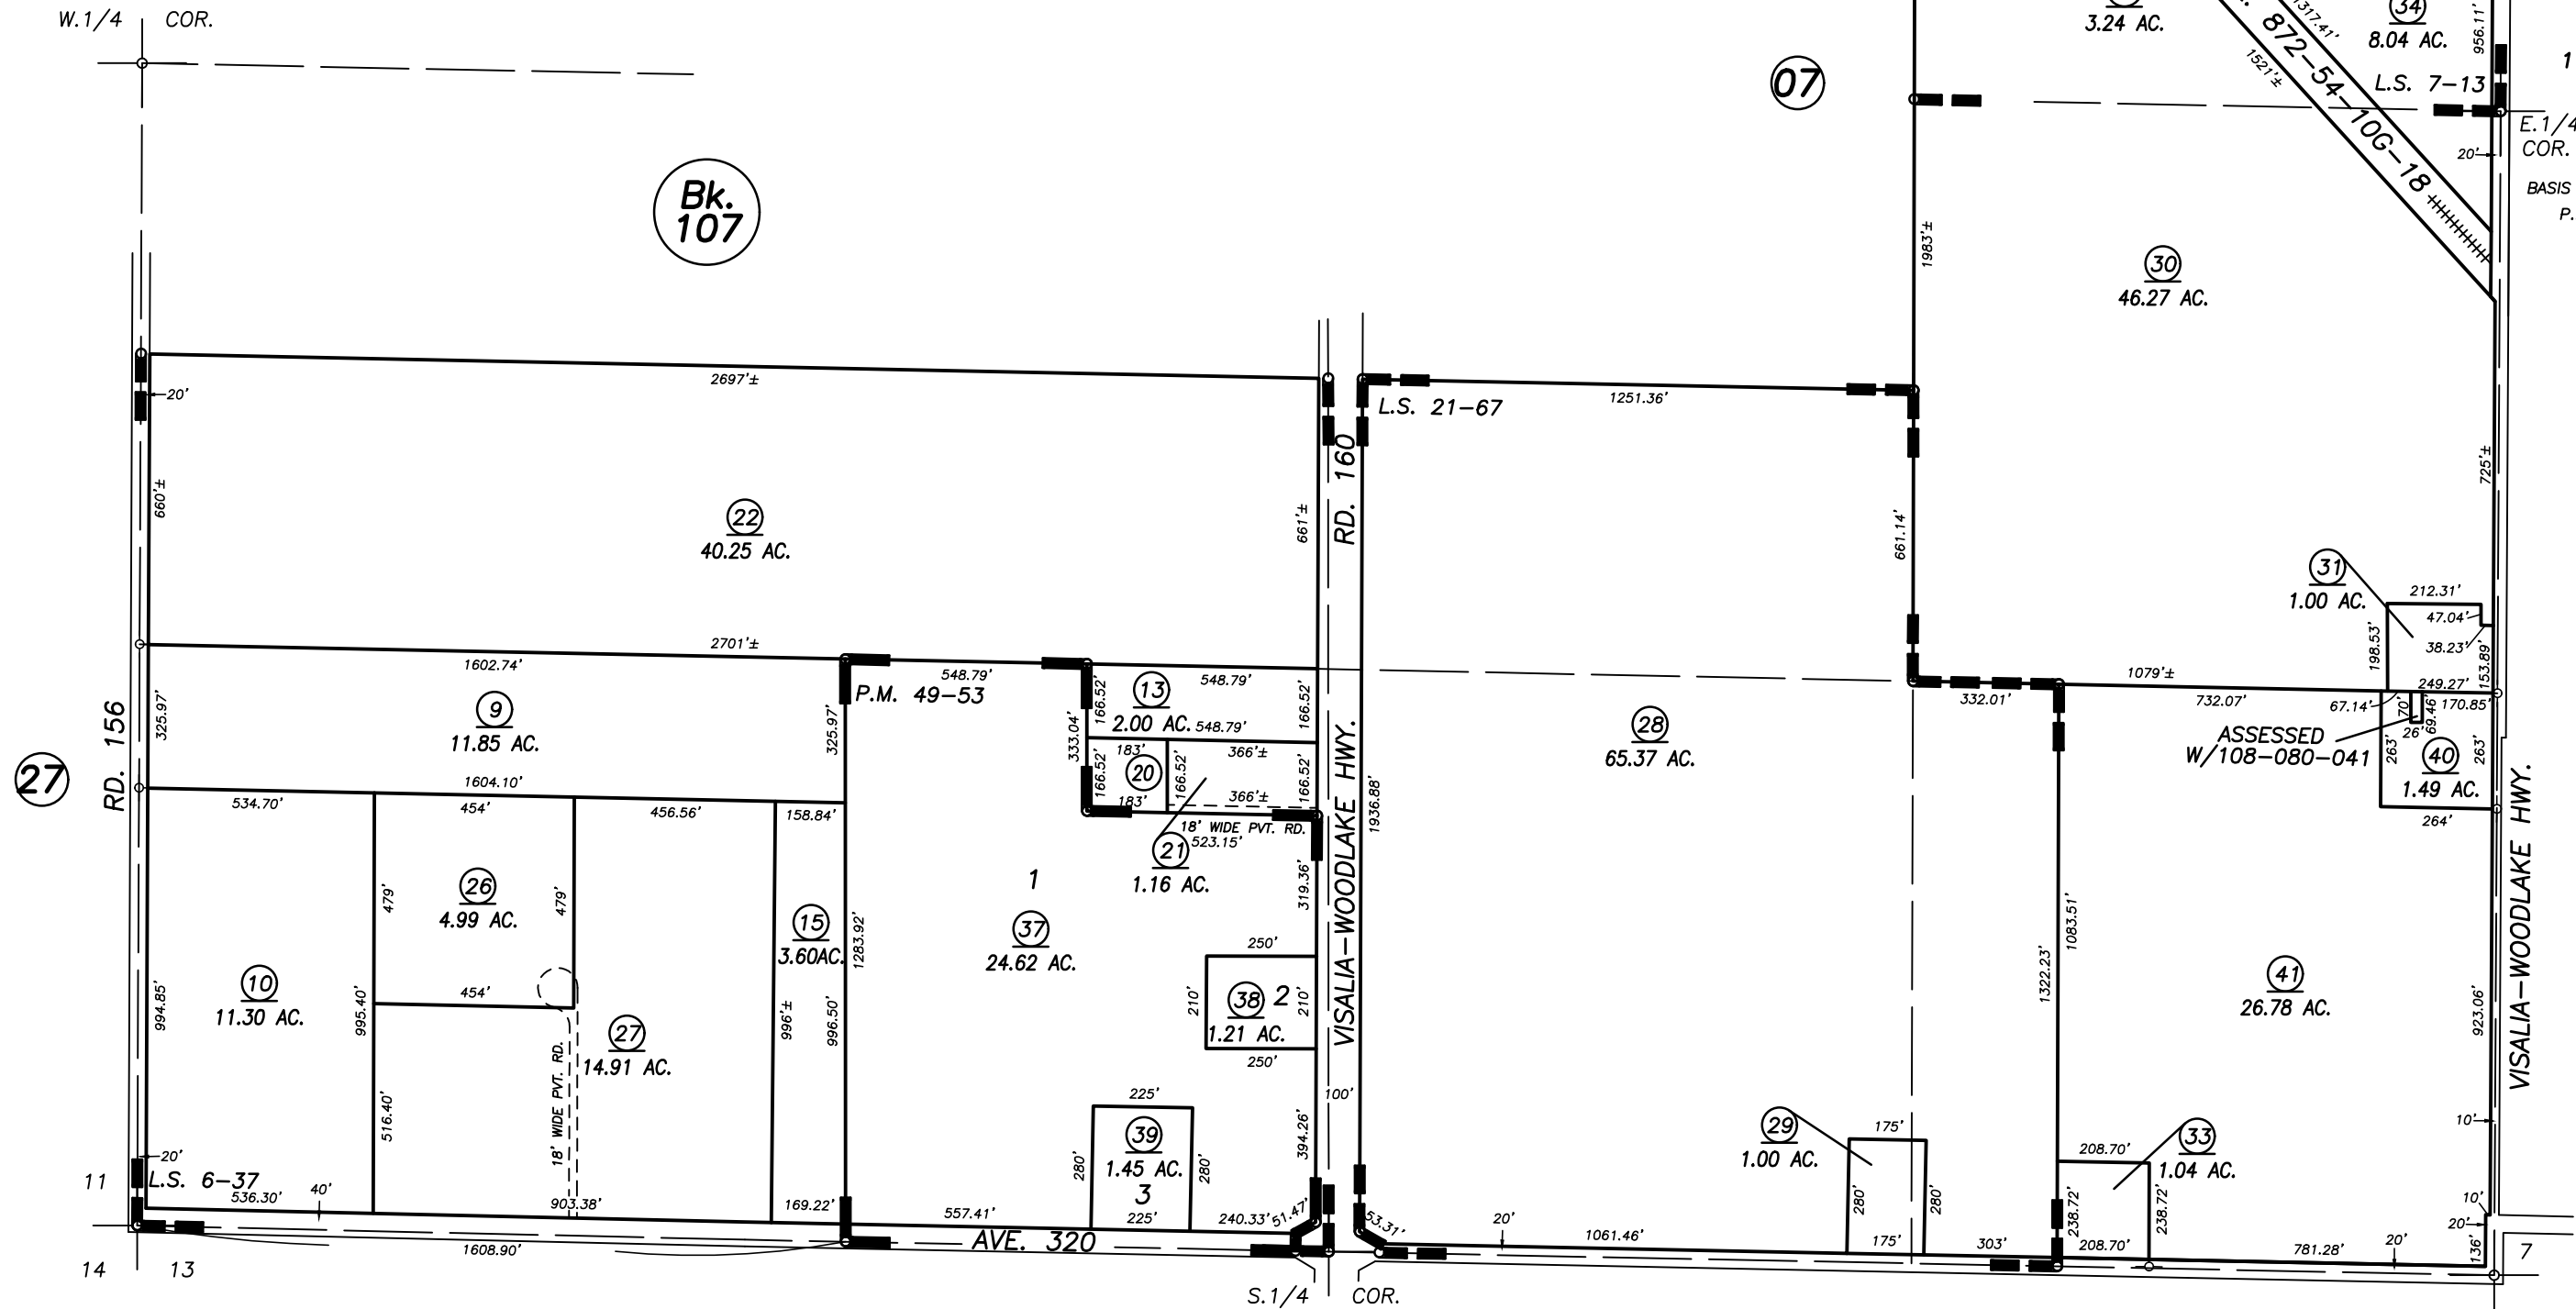

POR. RECORD OF SURVEY, L.S. 6-37
POR. RECORD OF SURVEY, L.S. 6-42
POR. RECORD OF SURVEY, L.S. 7-13
RECORD OF SURVEY, L.S. 21-67
PARCEL MAP NO. 4848, P.M. 49-53

VICINITY OF IVANHOE
ASSESSOR'S MAPS BK. 108 , PG. 08
COUNTY OF TULARE, CALIFORNIA, U.S.A.

NOTE: Assessor's Parcel Numbers Shown in Circles
Assessor's Block Numbers Shown in Ellipses

2008-0087310	12/14/2010	JLC
REVISION	DATE	TECH