


DISCLAIMER
 THIS MAP WAS PREPARED FOR LOCAL PROPERTY ASSESSMENT PURPOSES ONLY. THE PARCELS SHOWN HEREON MAY NOT COMPLY WITH STATE AND LOCAL SUBDIVISION ORDINANCES. NO LIABILITY IS ASSUMED FOR THE USE OF THE INFORMATION HEREON.

REVISED: 8/5/2019
 REASON: 2018-0063780
 CAD TECH: NFL

N 1/2 SEC. 13, T. 18 S., R. 25 E., M. D. B. & M.

TAX CODE AREA **108-09**
 153-037

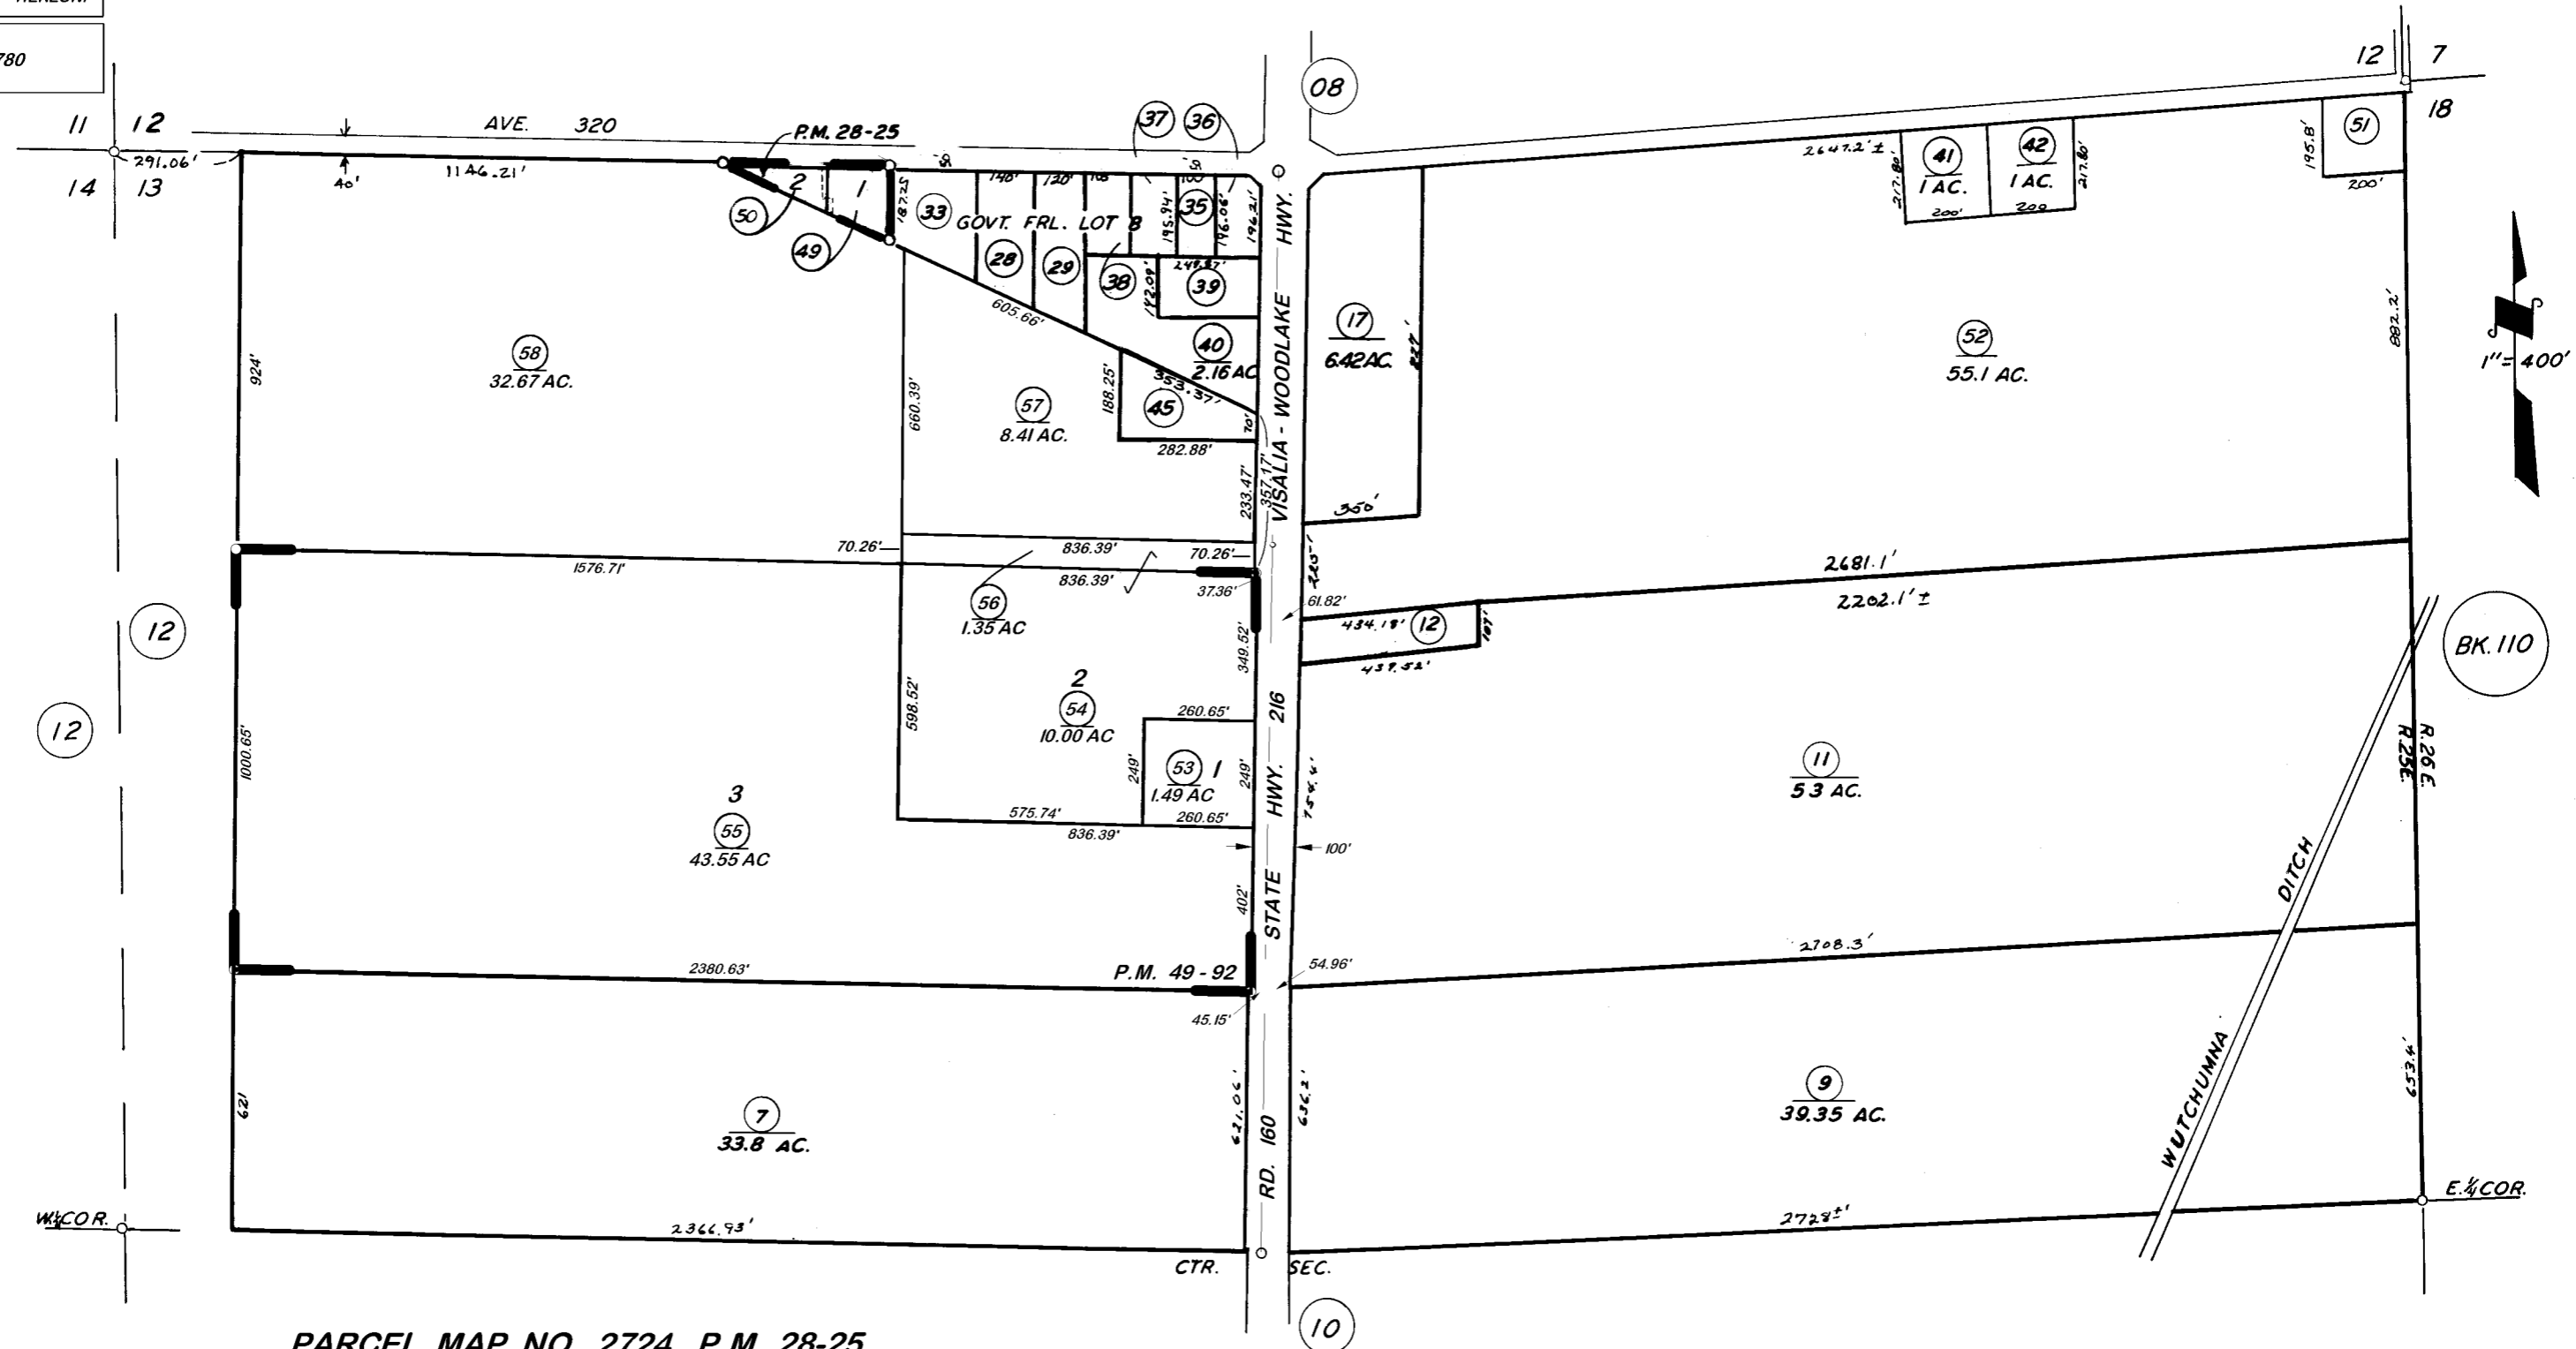

PARCEL MAP NO. 2724, P.M. 28-25
 PARCEL MAP NO. 4887, P.M. 49-92

VICINITY OF VISALIA
 ASSESSOR'S MAPS BK. 108, PG. 09
 COUNTY OF TULARE, CALIF.

NOTE — ASSESSOR'S BLOCK NUMBERS SHOWN IN ELLIPSES
 ASSESSOR'S PARCEL NUMBERS SHOWN IN CIRCLES

