



DISCLAIMER
 THIS MAP WAS PREPARED FOR LOCAL PROPERTY ASSESSMENT PURPOSES ONLY AND THE PARCELS SHOWN HEREON MAY NOT COMPLY WITH STATE AND LOCAL SUBDIVISION ORDINANCES, AND NO LIABILITY IS ASSUMED FOR THE USE OF THE INFORMATION SHOWN HEREON.

S1/2 SEC.13, T.18S., R.25E., M.D.B.&M.

Tax Area Codes 108-10

153-036

153-037

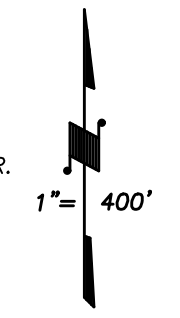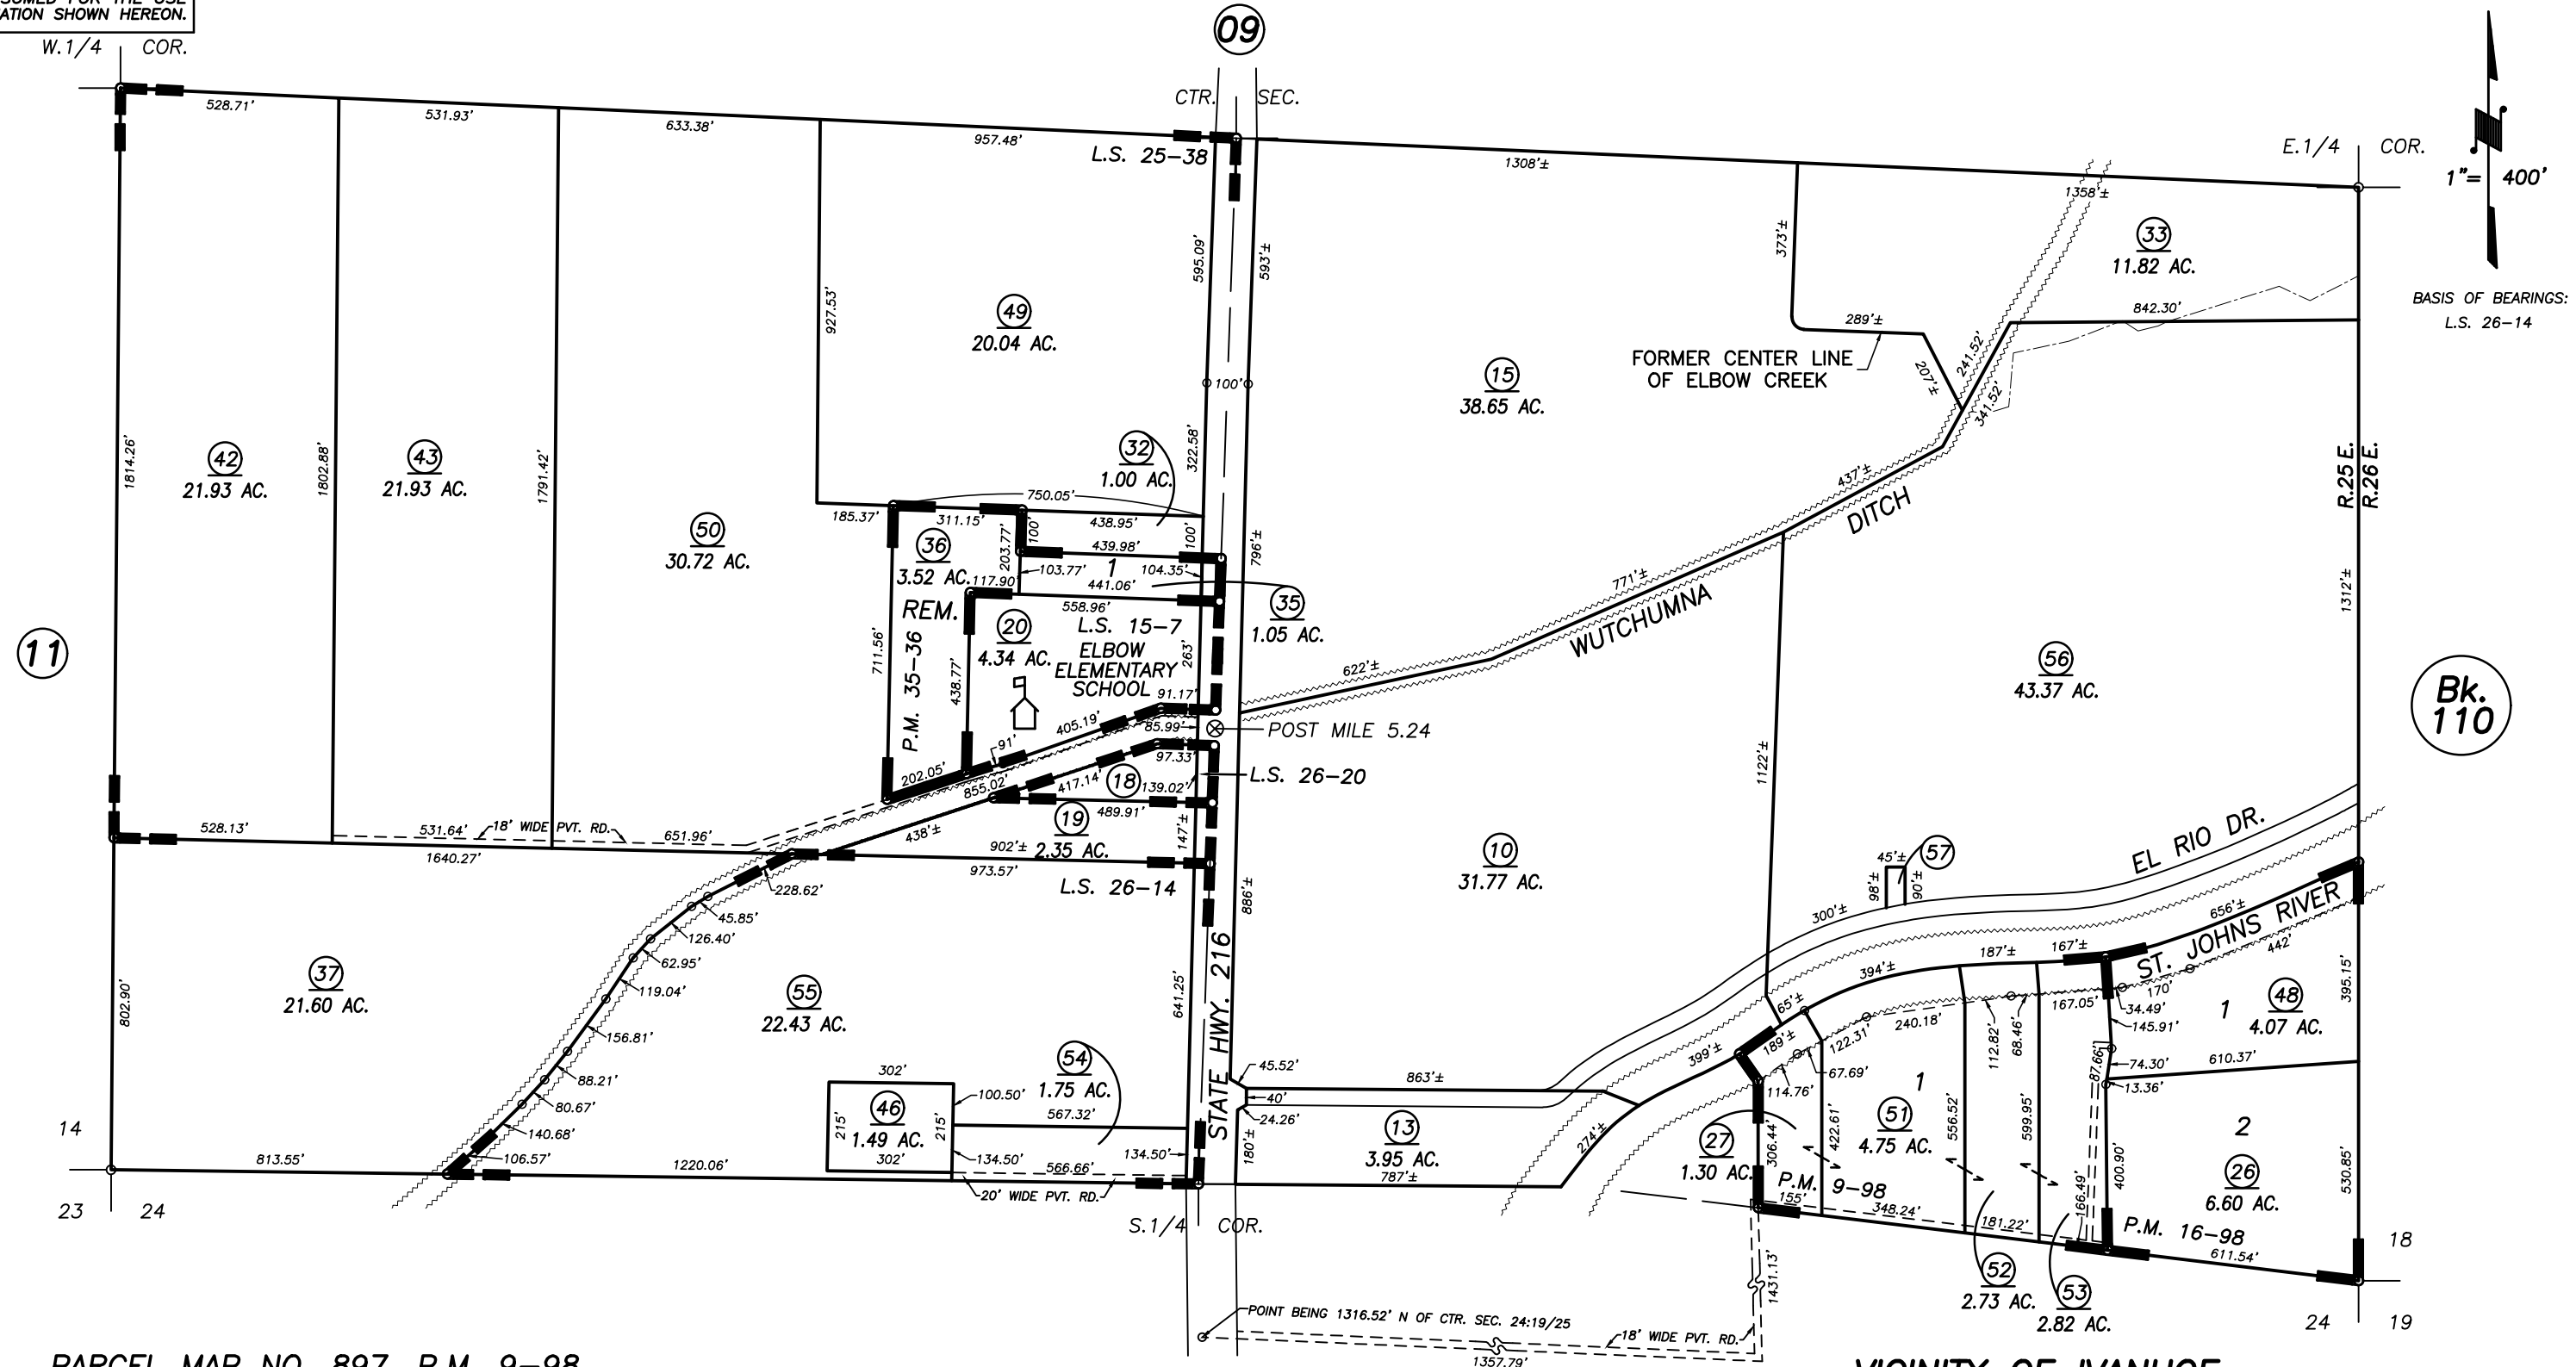

BASIS OF BEARINGS:
L.S. 26-14

Bk. 110

Bk. 103

PARCEL MAP NO. 897, P.M. 9-98
 PARCEL MAP NO. 1597, P.M. 16-98
 RECORD OF SURVEY, L.S. 15-7
 PARCEL MAP NO. 3434, P.M. 35-36
 RECORD OF SURVEY, L.S. 25-38
 RECORD OF SURVEY, L.S. 26-14
 RECORD OF SURVEY, L.S. 26-20

VICINITY OF IVANHOE
 ASSESSOR'S MAPS BK. 108 , PG. 10
 COUNTY OF TULARE, CALIFORNIA, U.S.A.

NOTE: Assessor's Parcel Numbers Shown in Circles (1) (123)
 Assessor's Block Numbers Shown in Elipses

2007-0048469	10/19/2015	GL
REVISION	DATE	TECH