
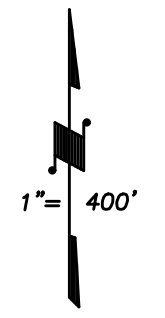


S 1/2 SEC. 14, T.18S., R.25E., M.D.B.&M.


Tax Area Codes 108-11

153-037
153-042
153-052

DISCLAIMER
THIS MAP WAS PREPARED FOR LOCAL PROPERTY ASSESSMENT PURPOSES ONLY AND THE PARCELS SHOWN HEREON MAY NOT COMPLY WITH STATE AND LOCAL SUBDIVISION ORDINANCES, AND NO LIABILITY IS ASSUMED FOR THE USE OF THE INFORMATION SHOWN HEREON.

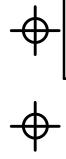

BASIS OF BEARINGS:
L.S. 27-94

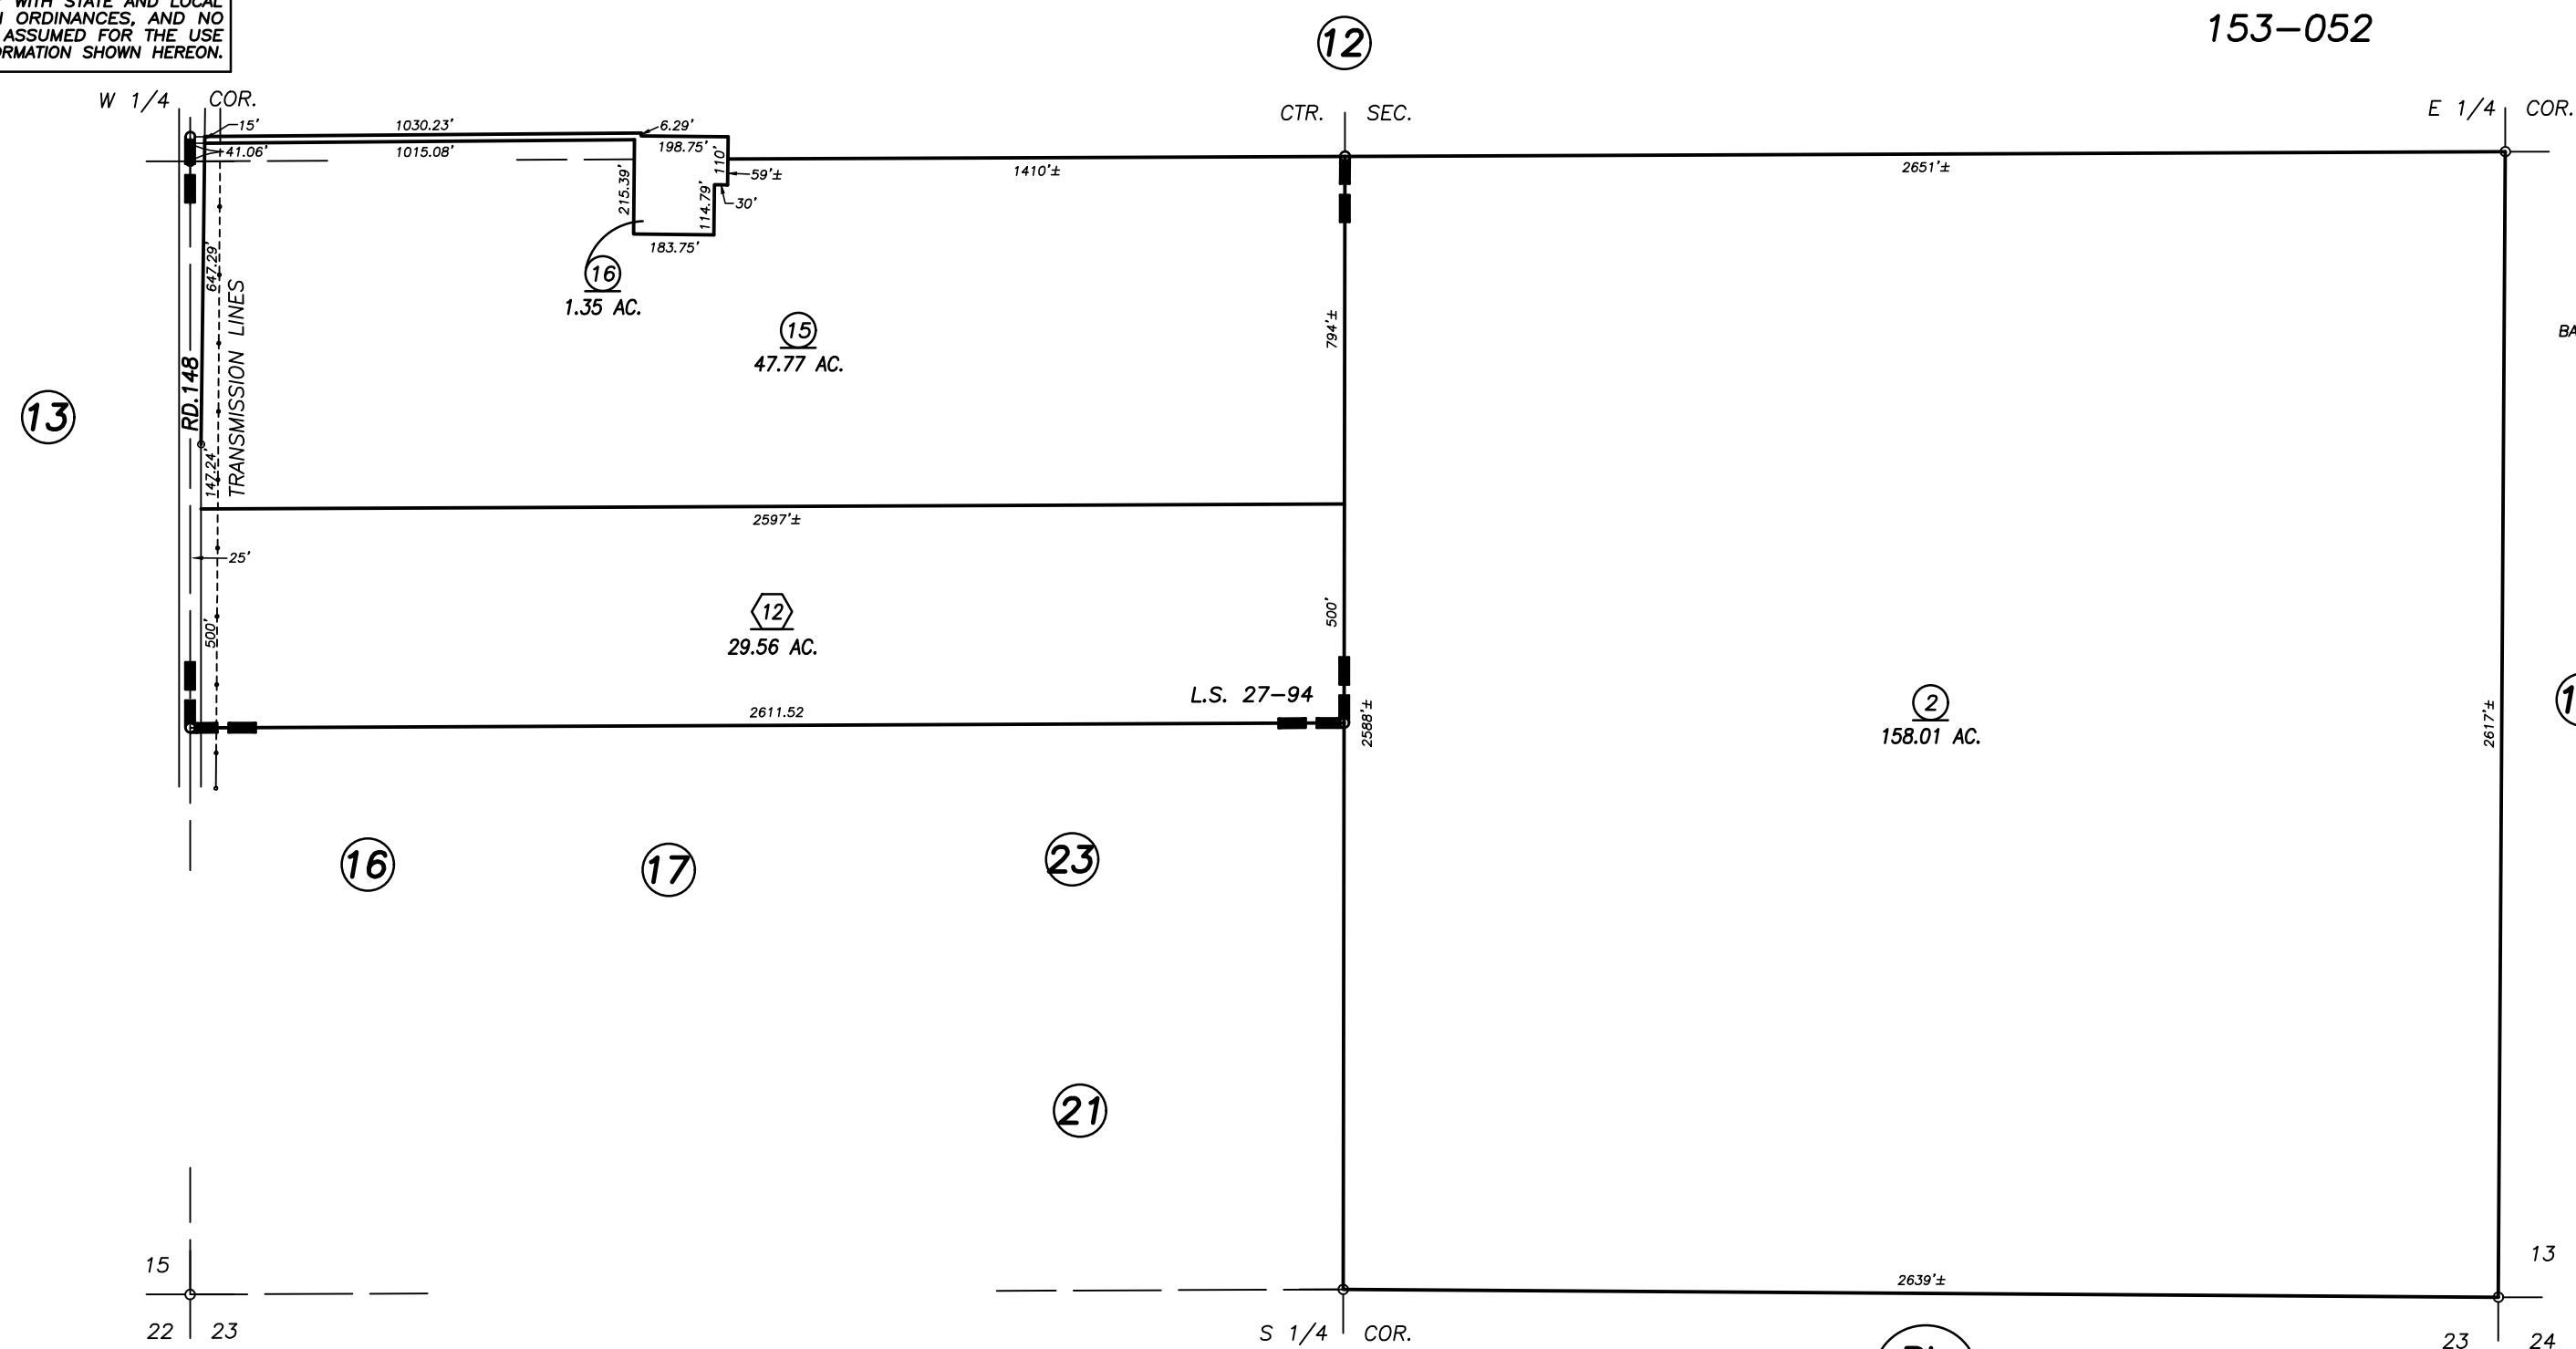

RECORD OF SURVEY, L.S. 6-42 (SEC.13, 14, ETC.)
RECORD OF SURVEY, L.S. 27-94

VICINITY OF VISALIA
ASSESSOR'S MAPS BK. 108 , PG. 11
COUNTY OF TULARE, CALIFORNIA, U.S.A.

NOTE: Assessor's Parcel Numbers Shown in Circles
Assessor's Block Numbers Shown in Elipses

2006-0044667	01/30/2007	ASG
REVISION	DATE	TECH