
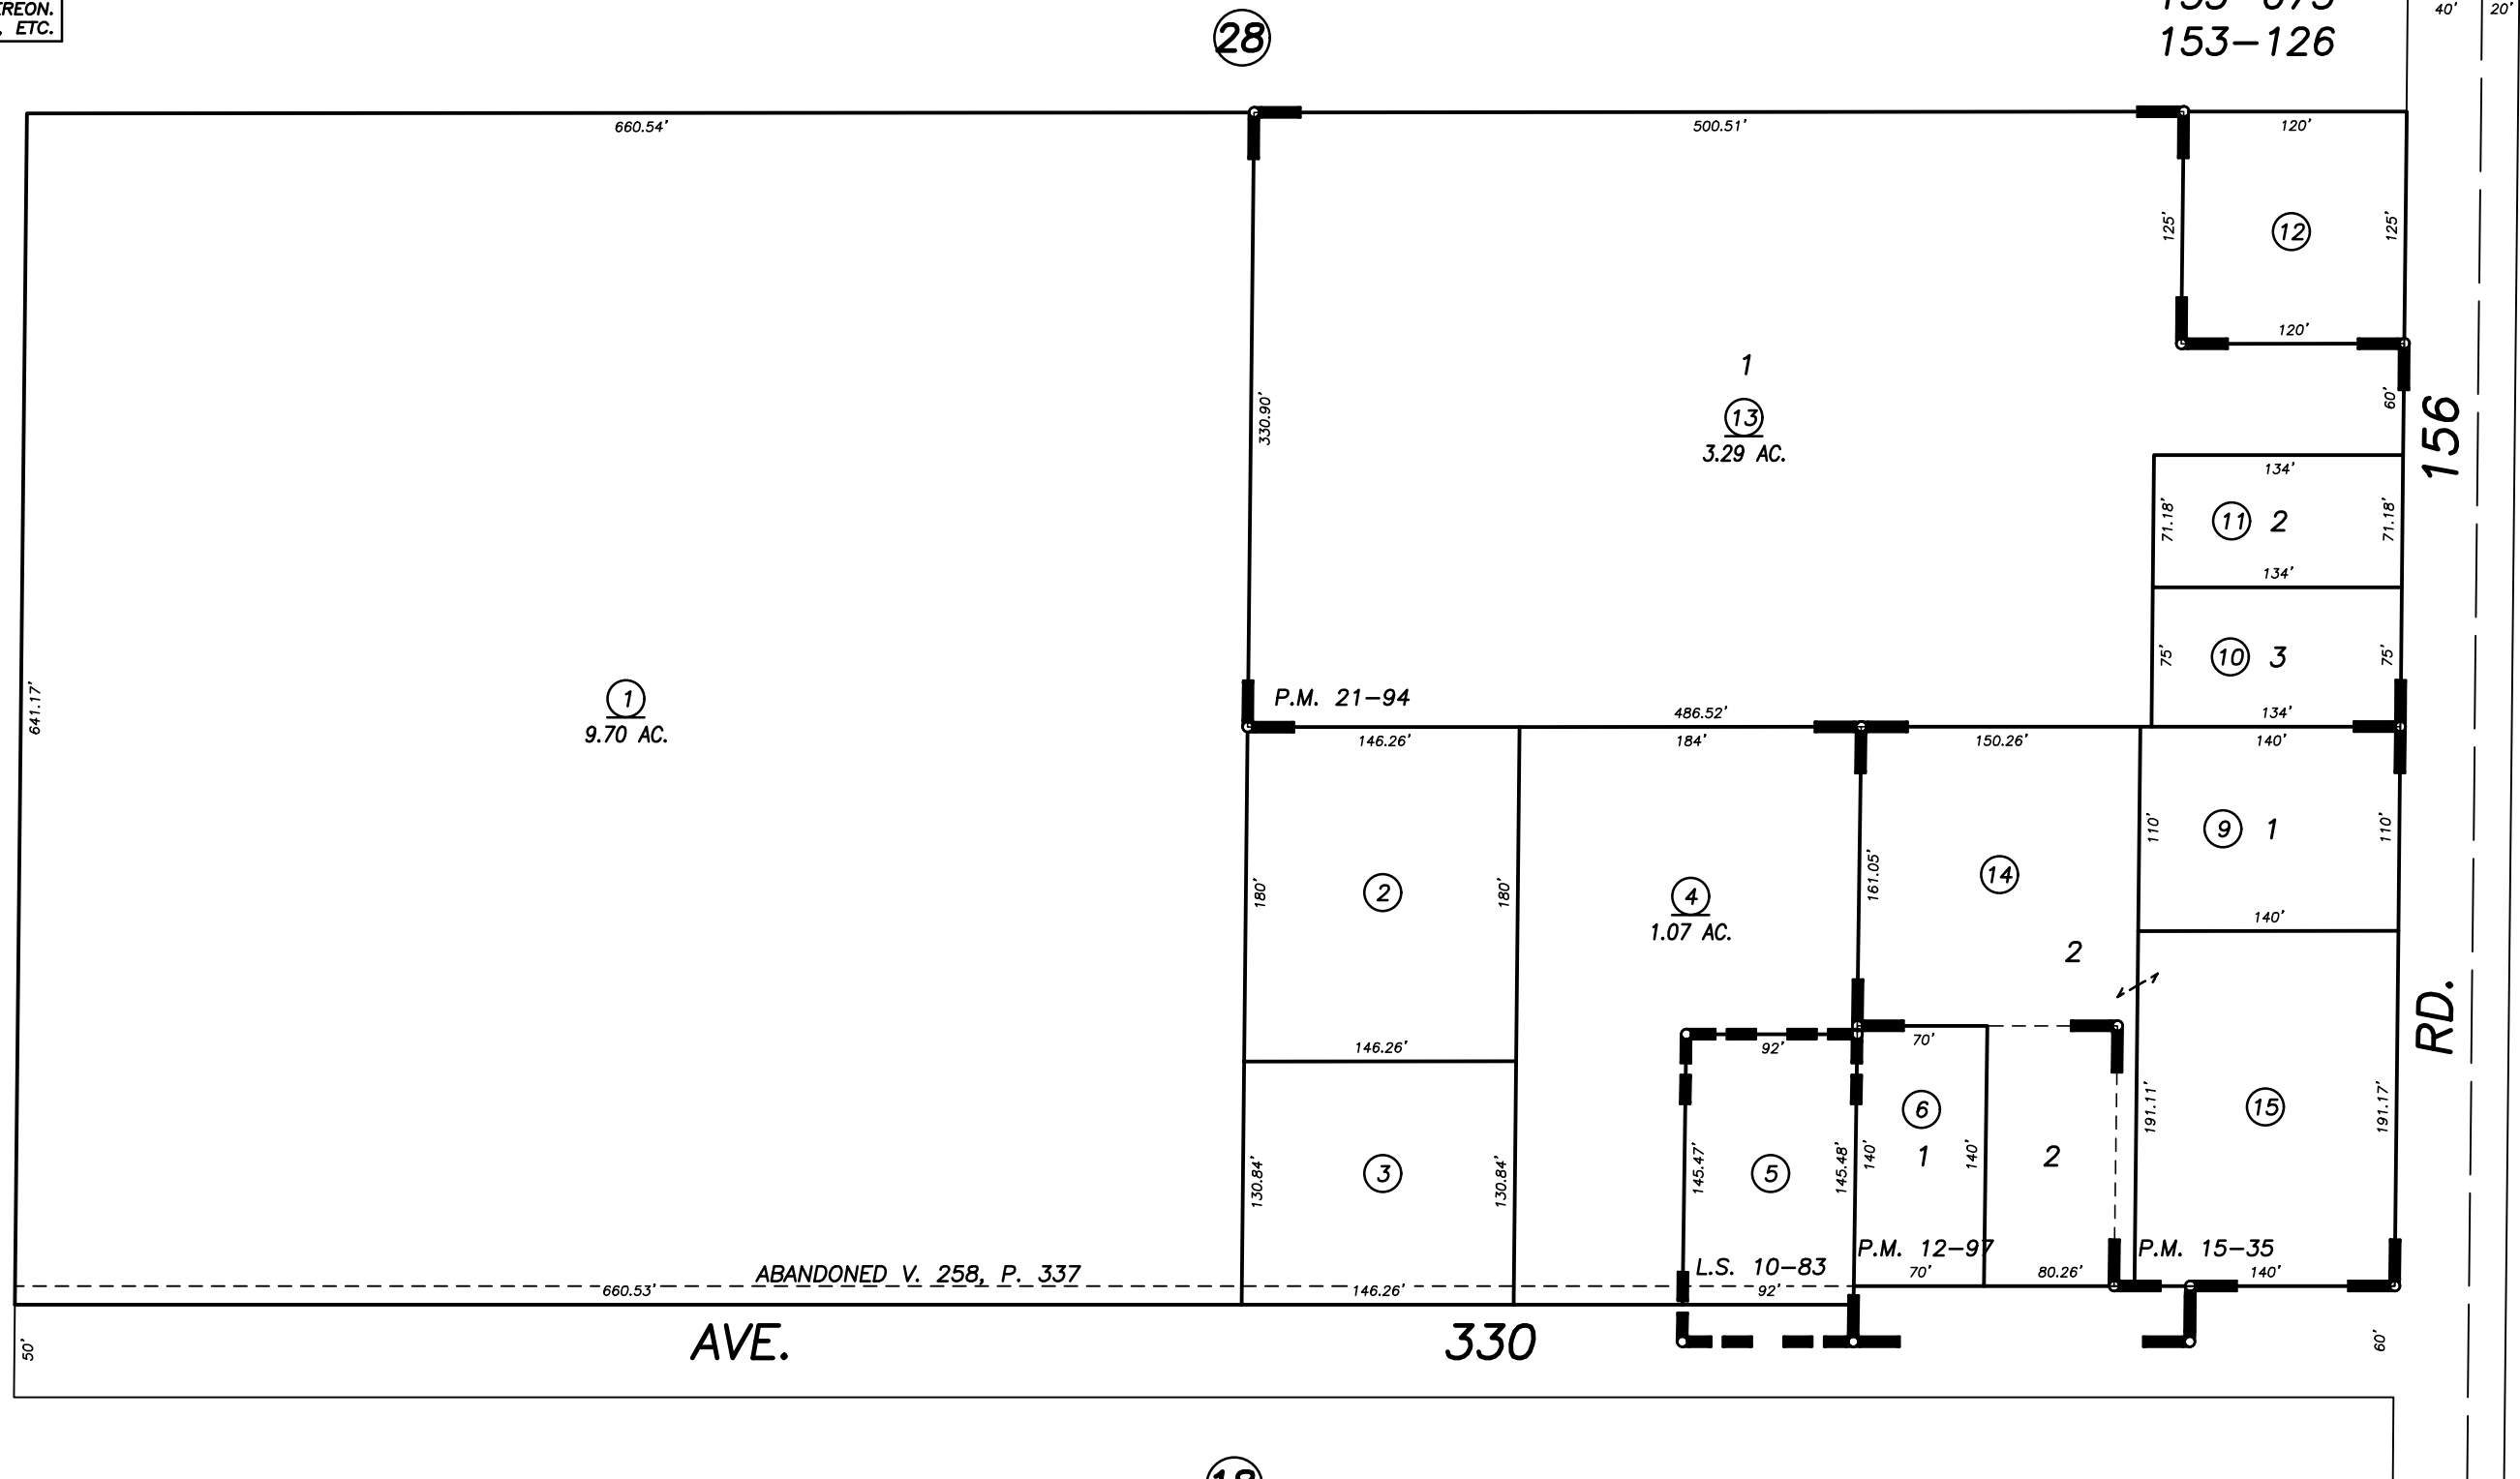
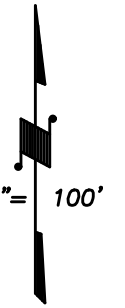


S 1/2 NE 1/4 OF SE 1/4 SECTION 2, T.18S., R.25E., M.D.B. & M.

Tax Area Code 108-24

**DISCLAIMER**  
 THIS MAP WAS PREPARED FOR LOCAL PROPERTY ASSESSMENT PURPOSES ONLY AND THE PARCELS SHOWN HEREON MAY NOT COMPLY WITH STATE AND LOCAL SUBDIVISION ORDINANCES, AND NO LIABILITY IS ASSUMED FOR THE USE OF THE INFORMATION SHOWN HEREON. R & T CODE SEC. 327, 408.3, ETC.

153-033  
 153-071  
 153-073  
 153-126

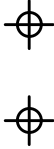

PARCEL MAP 1196, P.M. 12-97  
 PARCEL MAP 1434, P.M. 15-35  
 PARCEL MAP 2093, P.M. 21-94  
 RECORD OF SURVEY, L.S. 10-83

CITY OF VISALIA  
 ASSESSOR'S MAPS BK. 108 , PG. 24  
 COUNTY OF TULARE, CALIFORNIA, U.S.A.

NOTE: Assessor's Parcel Numbers Shown in Circles ① ⑫③  
 Assessor's Block Numbers Shown in Ellipses

UPDATE ADJ. PG.	05/16/2016	ARL
REVISION	DATE	TECH