

DISCLAIMER


THIS MAP WAS PREPARED FOR LOCAL PROPERTY ASSESSMENT PURPOSES ONLY AND THE PARCELS SHOWN HEREON MAY NOT COMPLY WITH STATE AND LOCAL SUBDIVISION ORDINANCES, AND NO LIABILITY IS ASSUMED FOR THE USE OF THE INFORMATION SHOWN HEREON.

S1/2 SEC.6, T.18S., R26E., M.D.B.&M.

Tax Area Codes 110-01

153-021

153-070

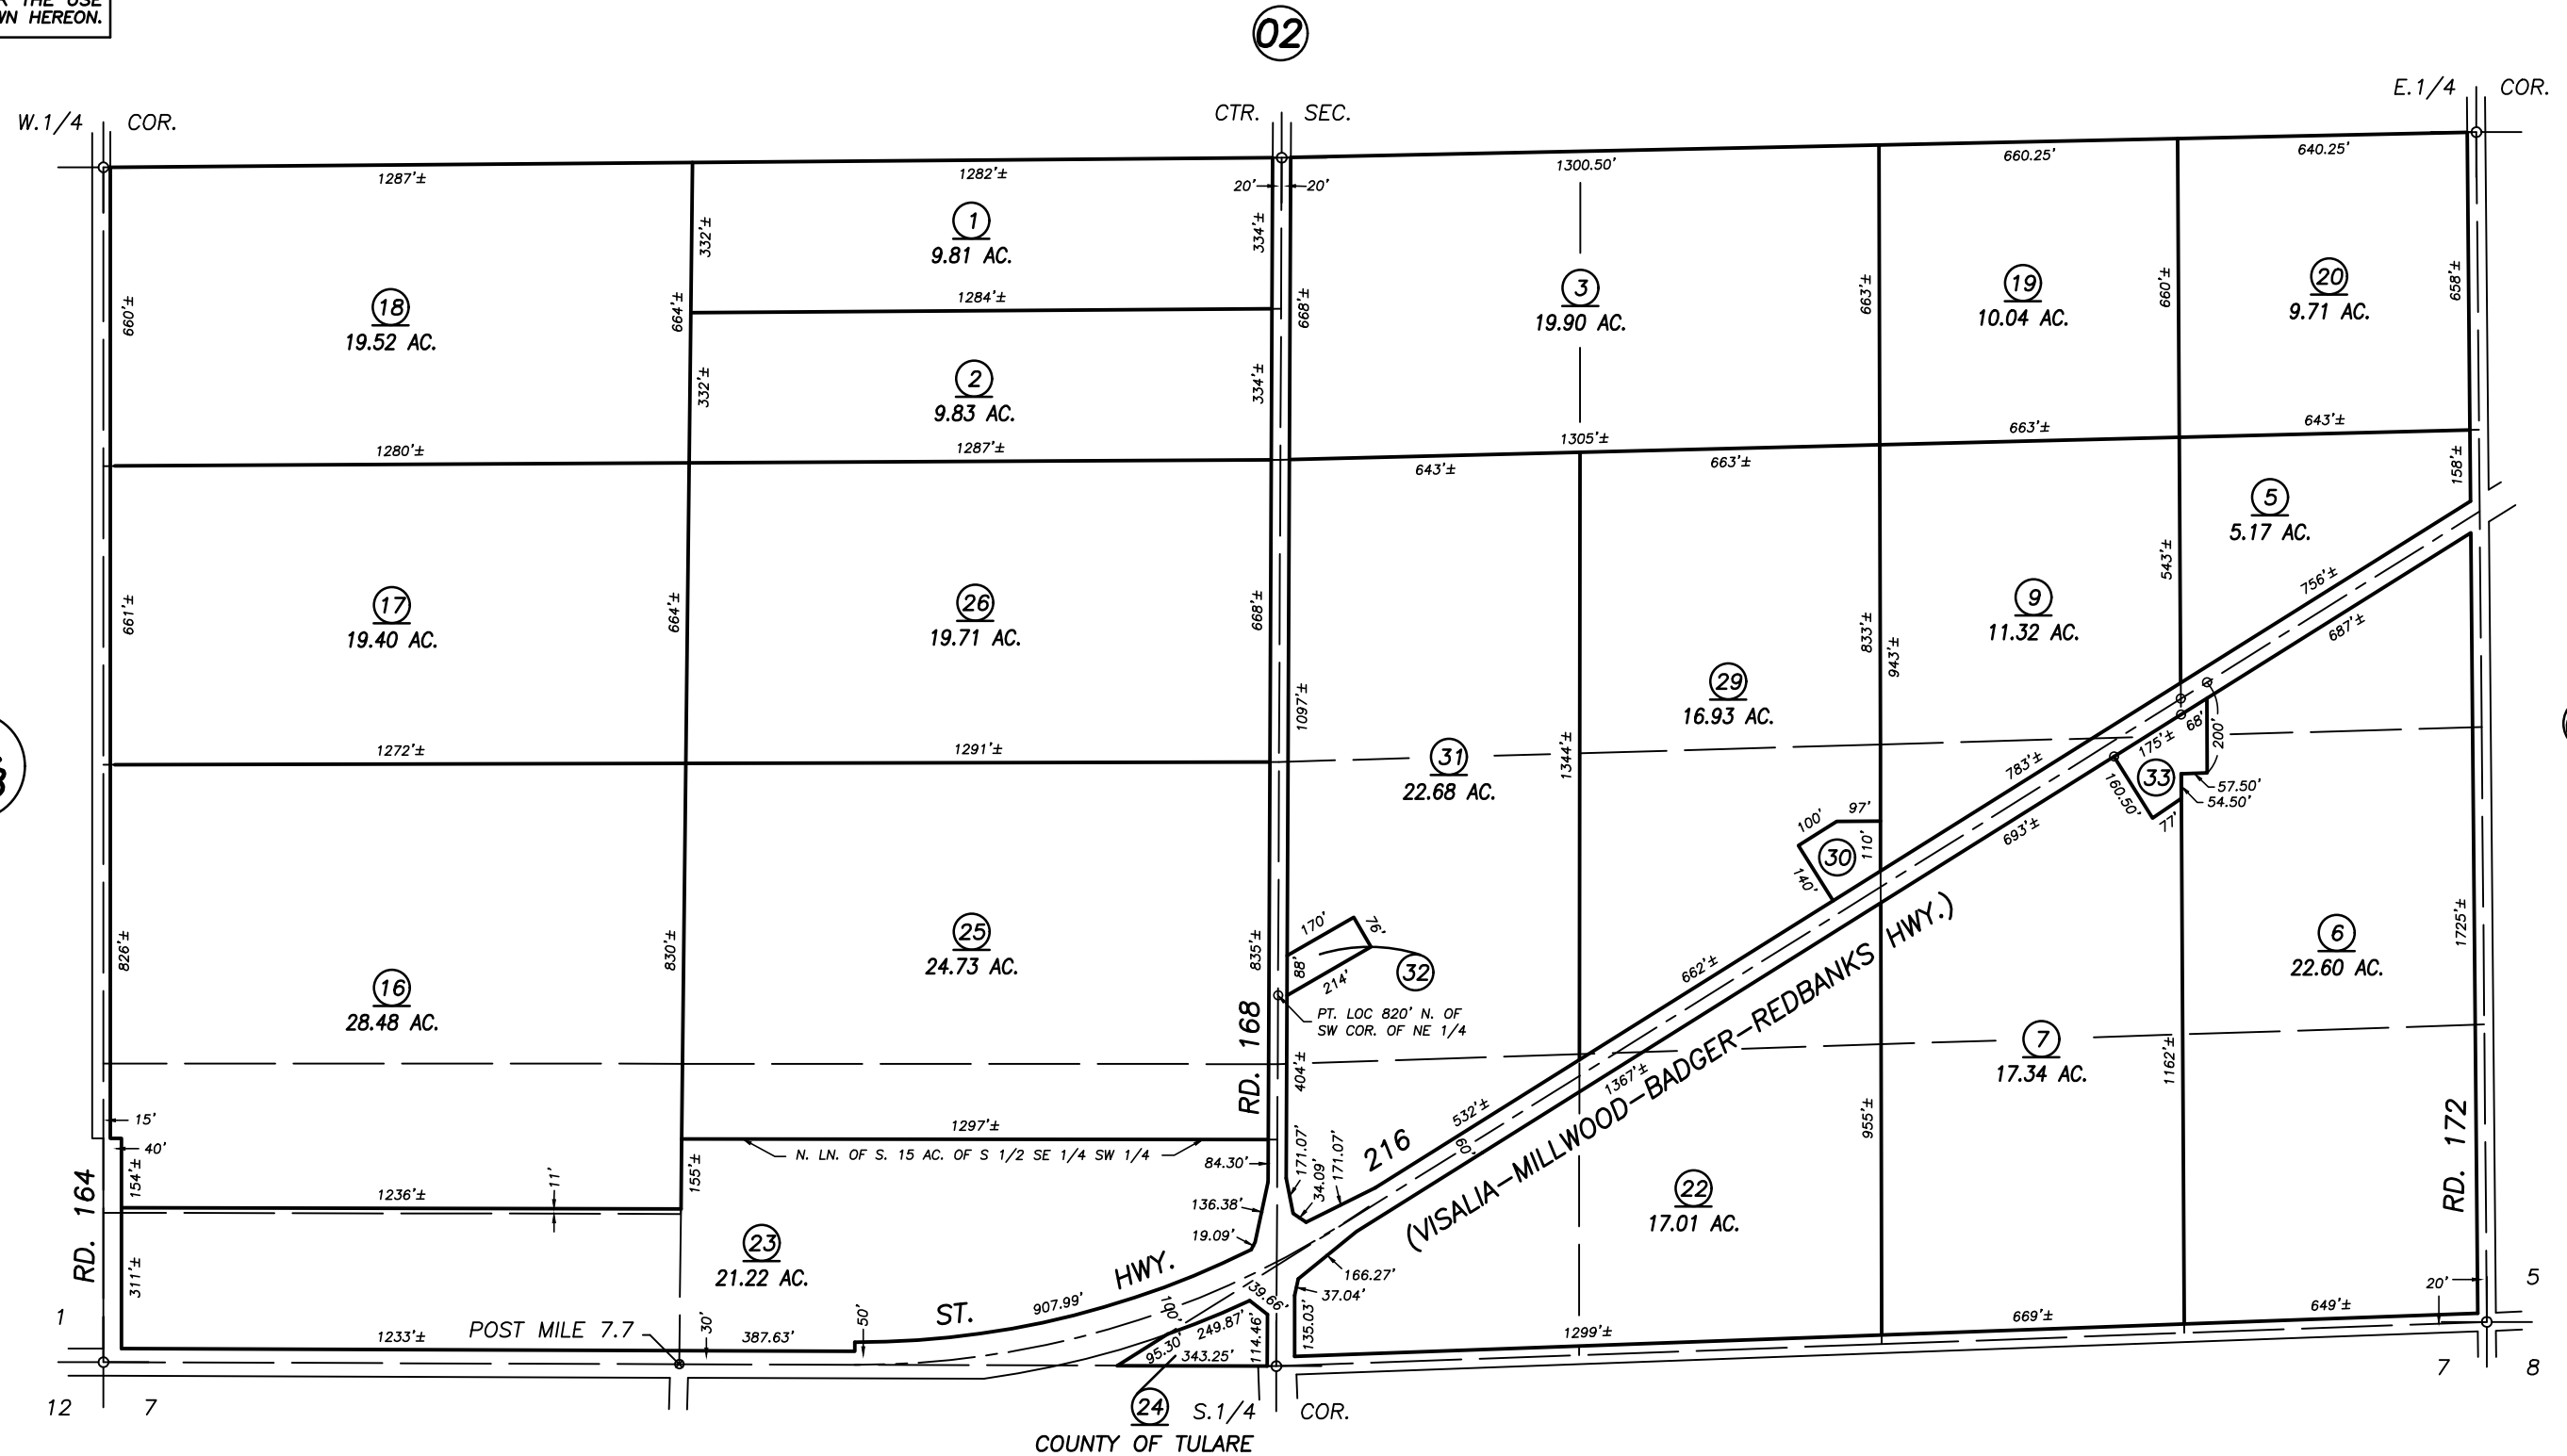

VICINITY OF IVANHOE

ASSESSOR'S MAPS BK. 110 , PG.01

COUNTY OF TULARE, STATE OF CALIFORNIA, U.S.A.

NOTE: Assessor's Parcel Numbers Shown in Circles (1) (123)
Assessor's Block Numbers Shown in Ellipses

| | | |
|-----------------|------------|------|
| COMBINE 27 & 28 | 03/03/3003 | KMS |
| REVISION | DATE | TECH |