



SEC'S 3 & 4, T.18S., R.26E., M.D.B.&M.

Tax Area Codes 110-05

153-070 153-071  
161-005 161-006  
161-021

**DISCLAIMER**  
THIS MAP WAS PREPARED FOR LOCAL PROPERTY ASSESSMENT PURPOSES ONLY AND THE PARCELS SHOWN HEREON MAY NOT COMPLY WITH STATE AND LOCAL SUBDIVISION ORDINANCES, AND NO LIABILITY IS ASSUMED FOR THE USE OF THE INFORMATION SHOWN HEREON. R & T CODE SEC. 327, 408.3, ETC.

Bk. 059

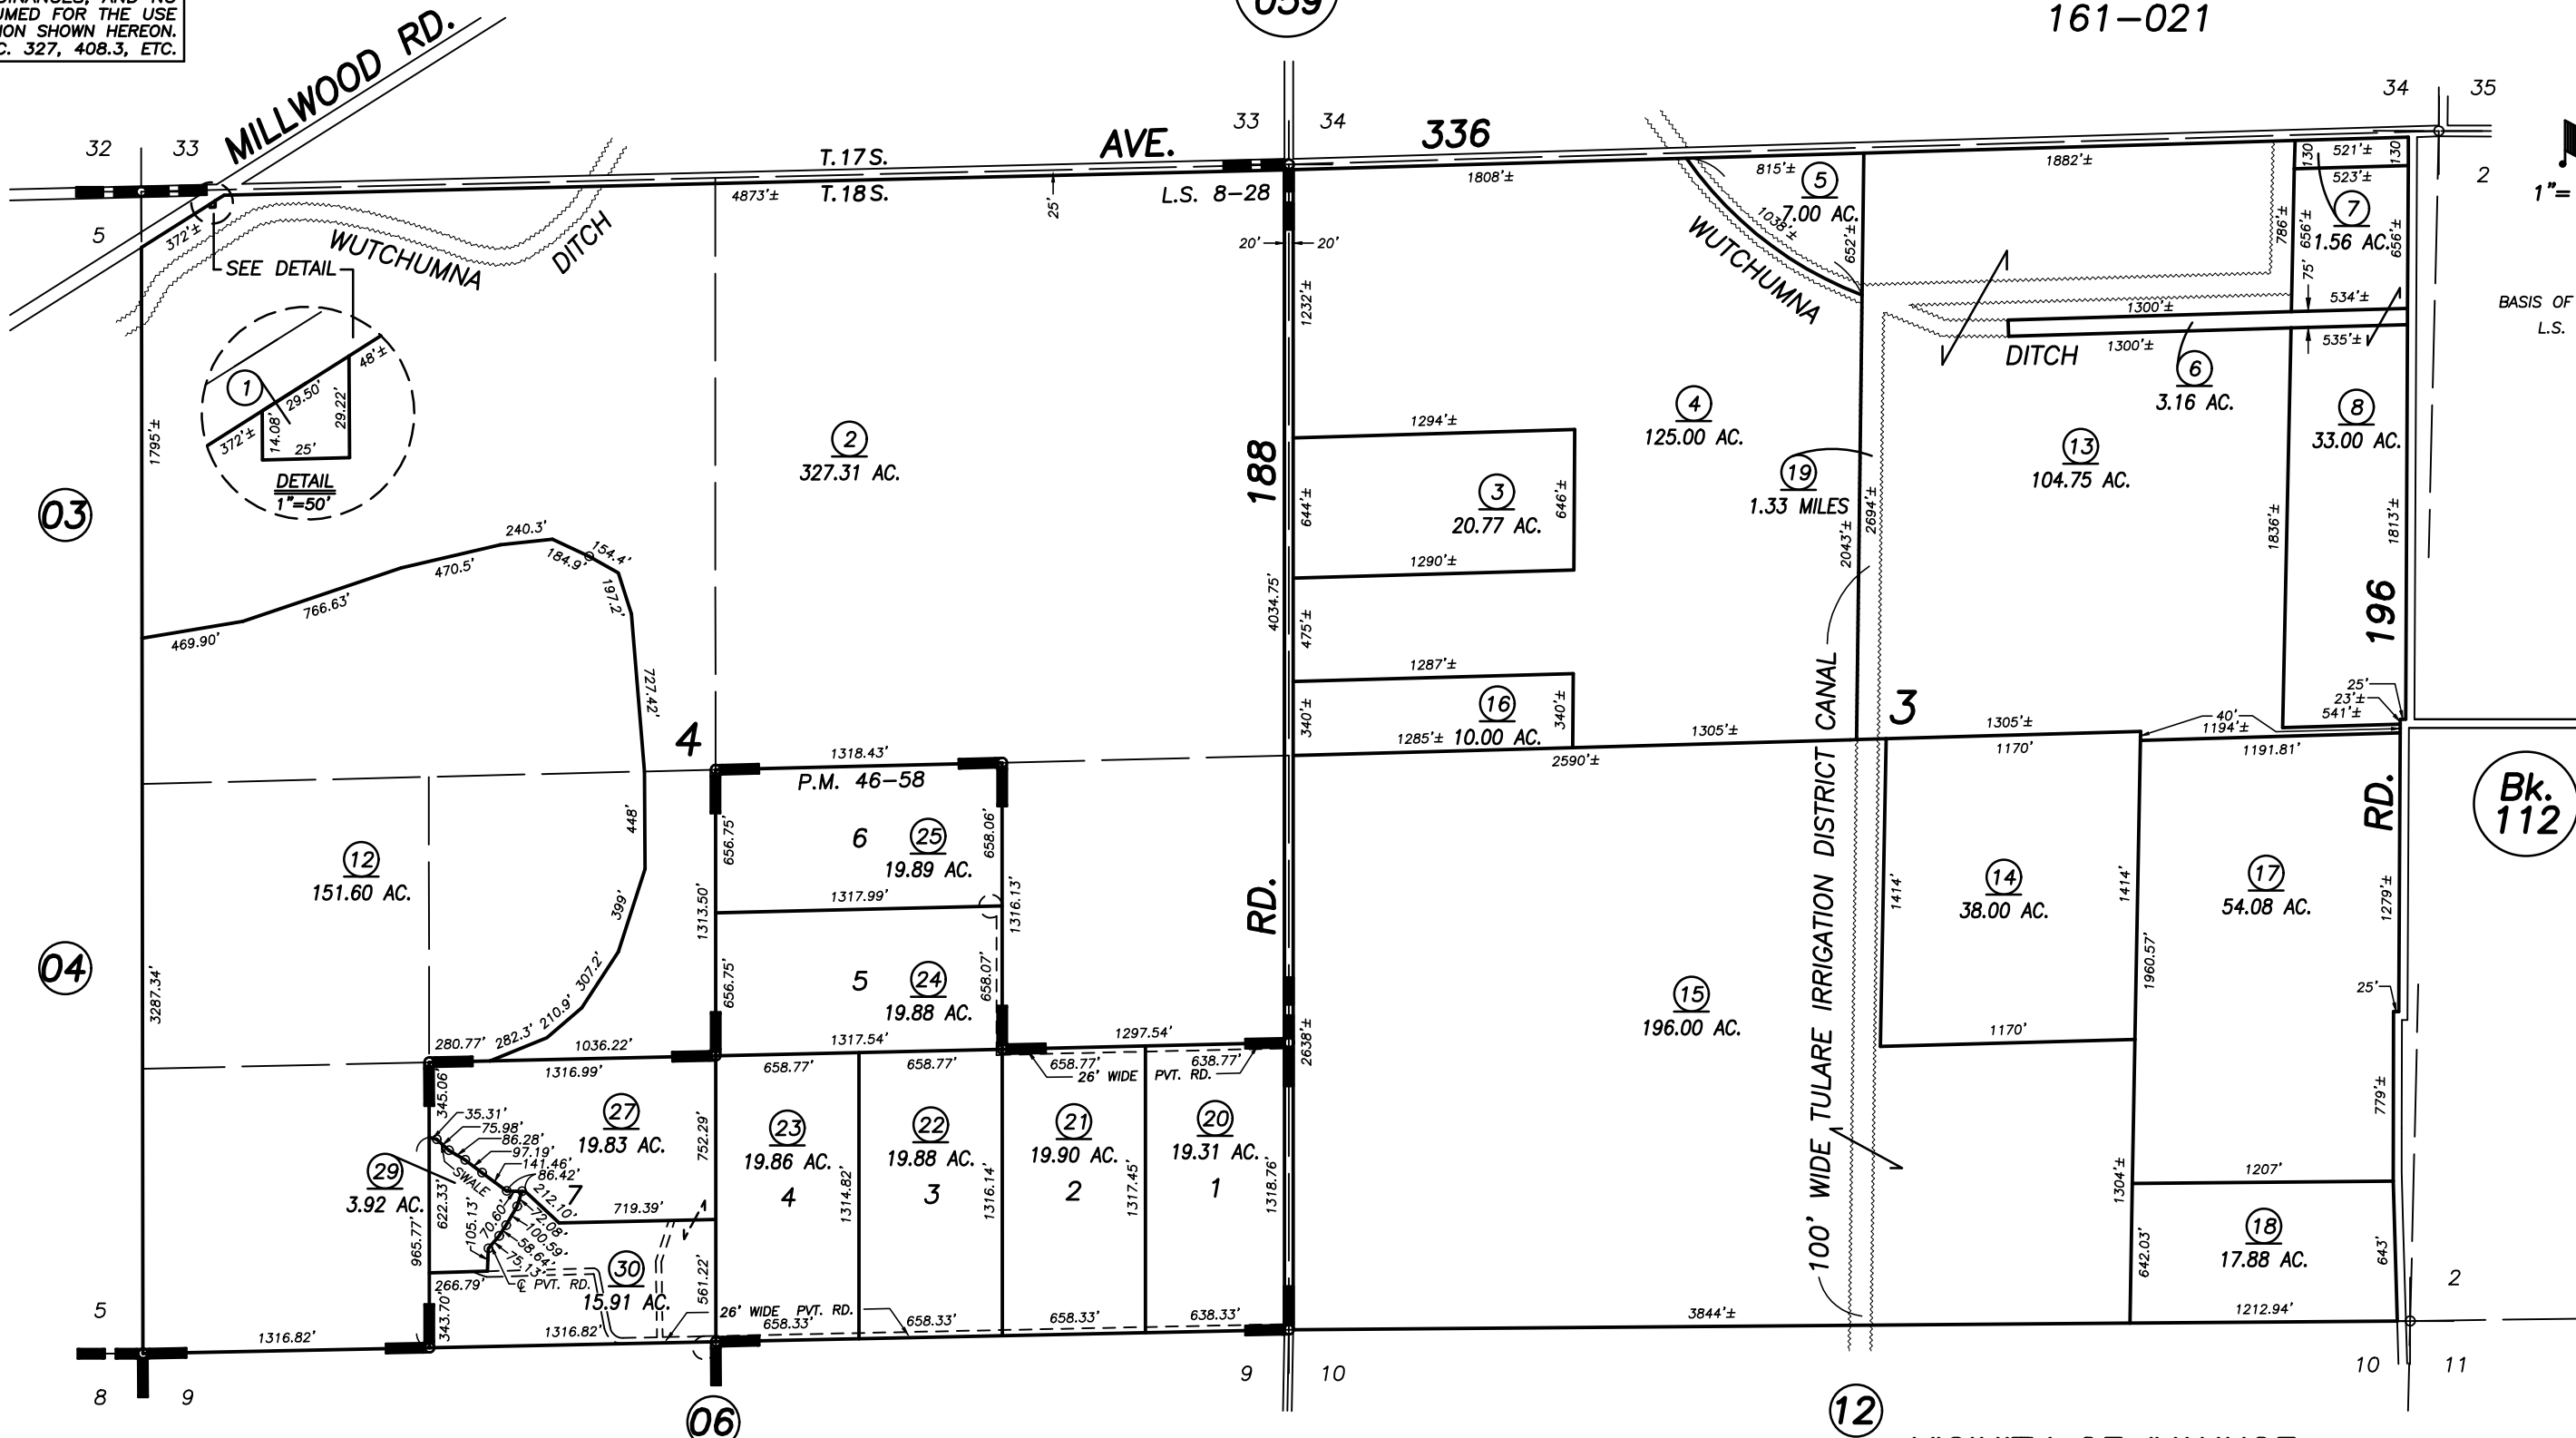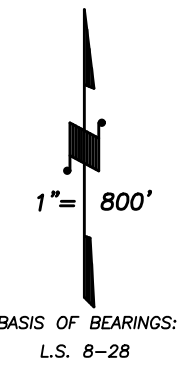

POR. RECORD OF SURVEY, L.S. 8-28  
POR. PARCEL MAP NO. 4553, P.M. 46-58

VICINITY OF IVANHOE  
ASSESSOR'S MAPS BK. 110 , PG. 05  
COUNTY OF TULARE, CALIFORNIA, U.S.A.