
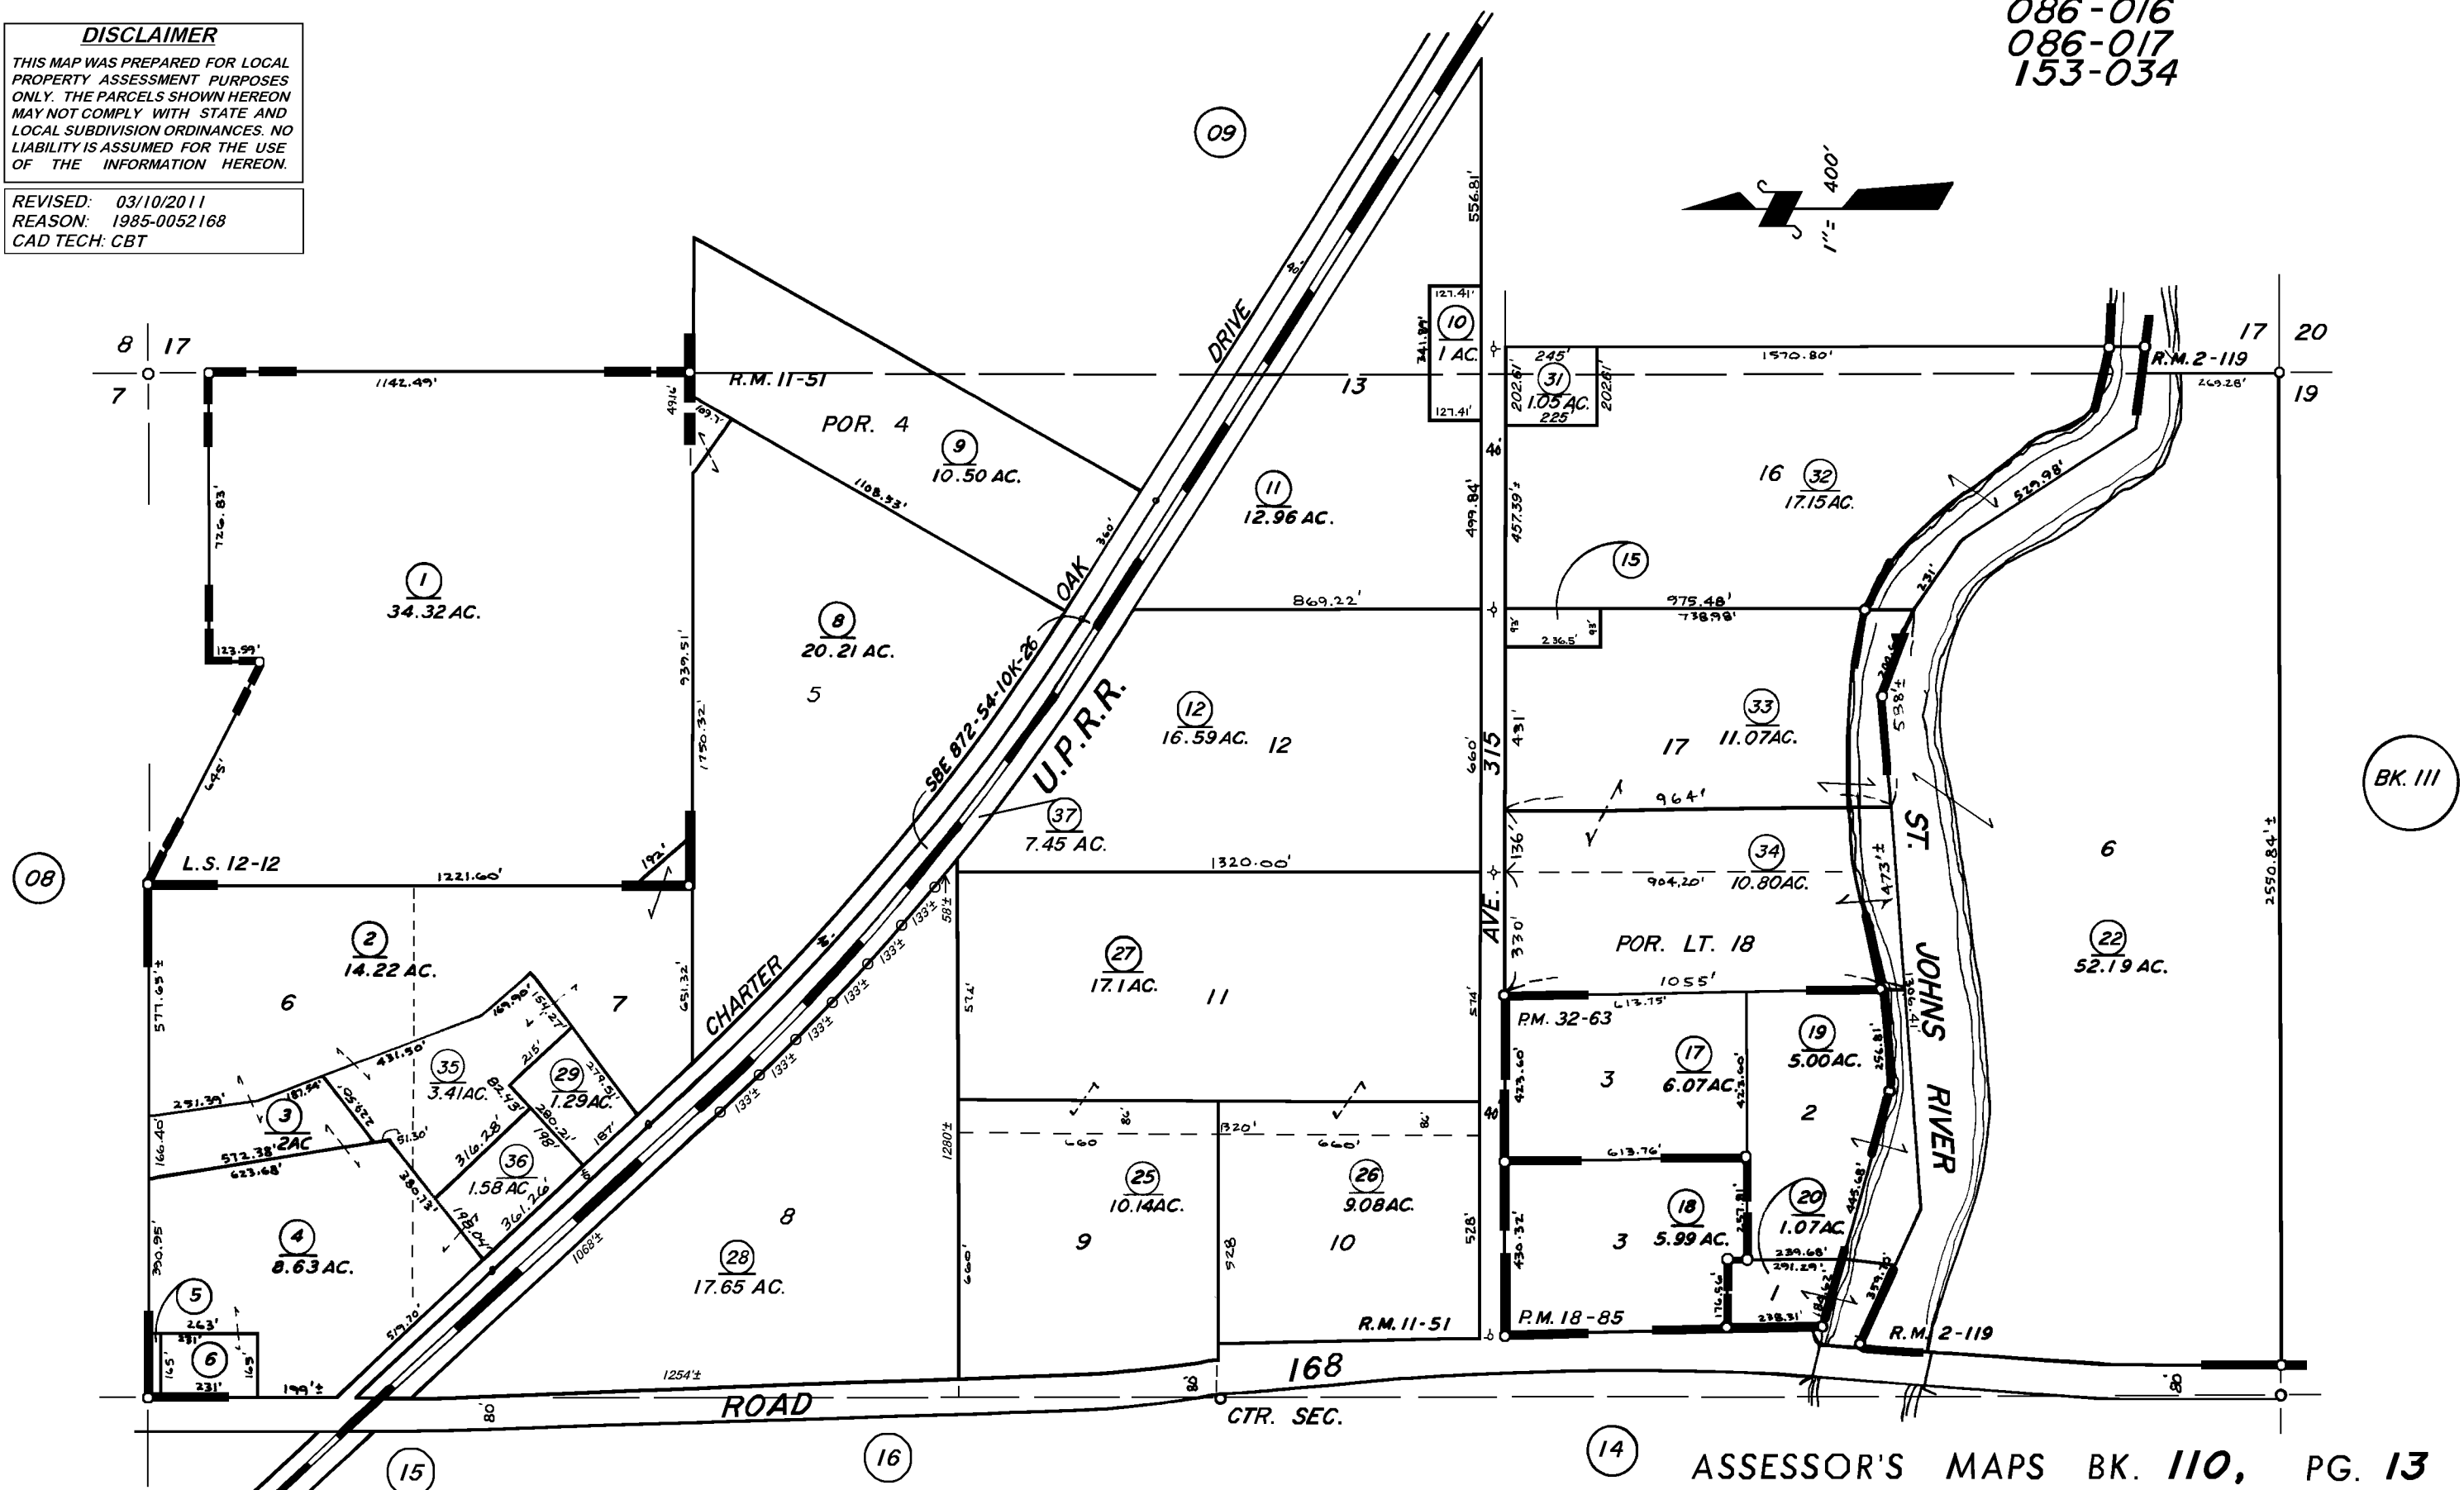


DISCLAIMER
THIS MAP WAS PREPARED FOR LOCAL PROPERTY ASSESSMENT PURPOSES ONLY. THE PARCELS SHOWN HEREON MAY NOT COMPLY WITH STATE AND LOCAL SUBDIVISION ORDINANCES. NO LIABILITY IS ASSUMED FOR THE USE OF THE INFORMATION HEREON.
REVISED: 03/10/2011
REASON: 1985-0052168
CAD TECH: CBT

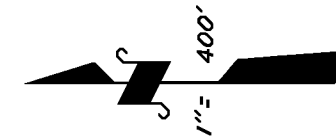

POR. LEIGH TRACT, R.M. 2-119
VENICE COVE SUB., R.M. 11-51
RECORD OF SURVEY, L.S. 12-12

PARCEL MAP NO. 1784, P.M. 18-85
PARCEL MAP NO. 3162, P.M. 32-63

NOTE - ASSESSOR'S BLOCK NUMBERS SHOWN IN ELLIPSES
ASSESSOR'S PARCEL NUMBERS SHOWN IN CIRCLES