


DISCLAIMER

THIS MAP WAS PREPARED FOR LOCAL PROPERTY ASSESSMENT PURPOSES ONLY. THE PARCELS SHOWN HEREON MAY NOT COMPLY WITH STATE AND LOCAL SUBDIVISION ORDINANCES. NO LIABILITY IS ASSUMED FOR THE USE OF THE INFORMATION HEREON. R & T CODE SEC. 327, 408.3, ETC.

REVISED: 04/12/2016
REASON: UPDATE DITCH
CAD TECH: ARL

N. 1/2 SEC. 28, T.18S., R. 26E., M.D.B. & M.

TAX CODE AREA 111-13
086-009
086-019

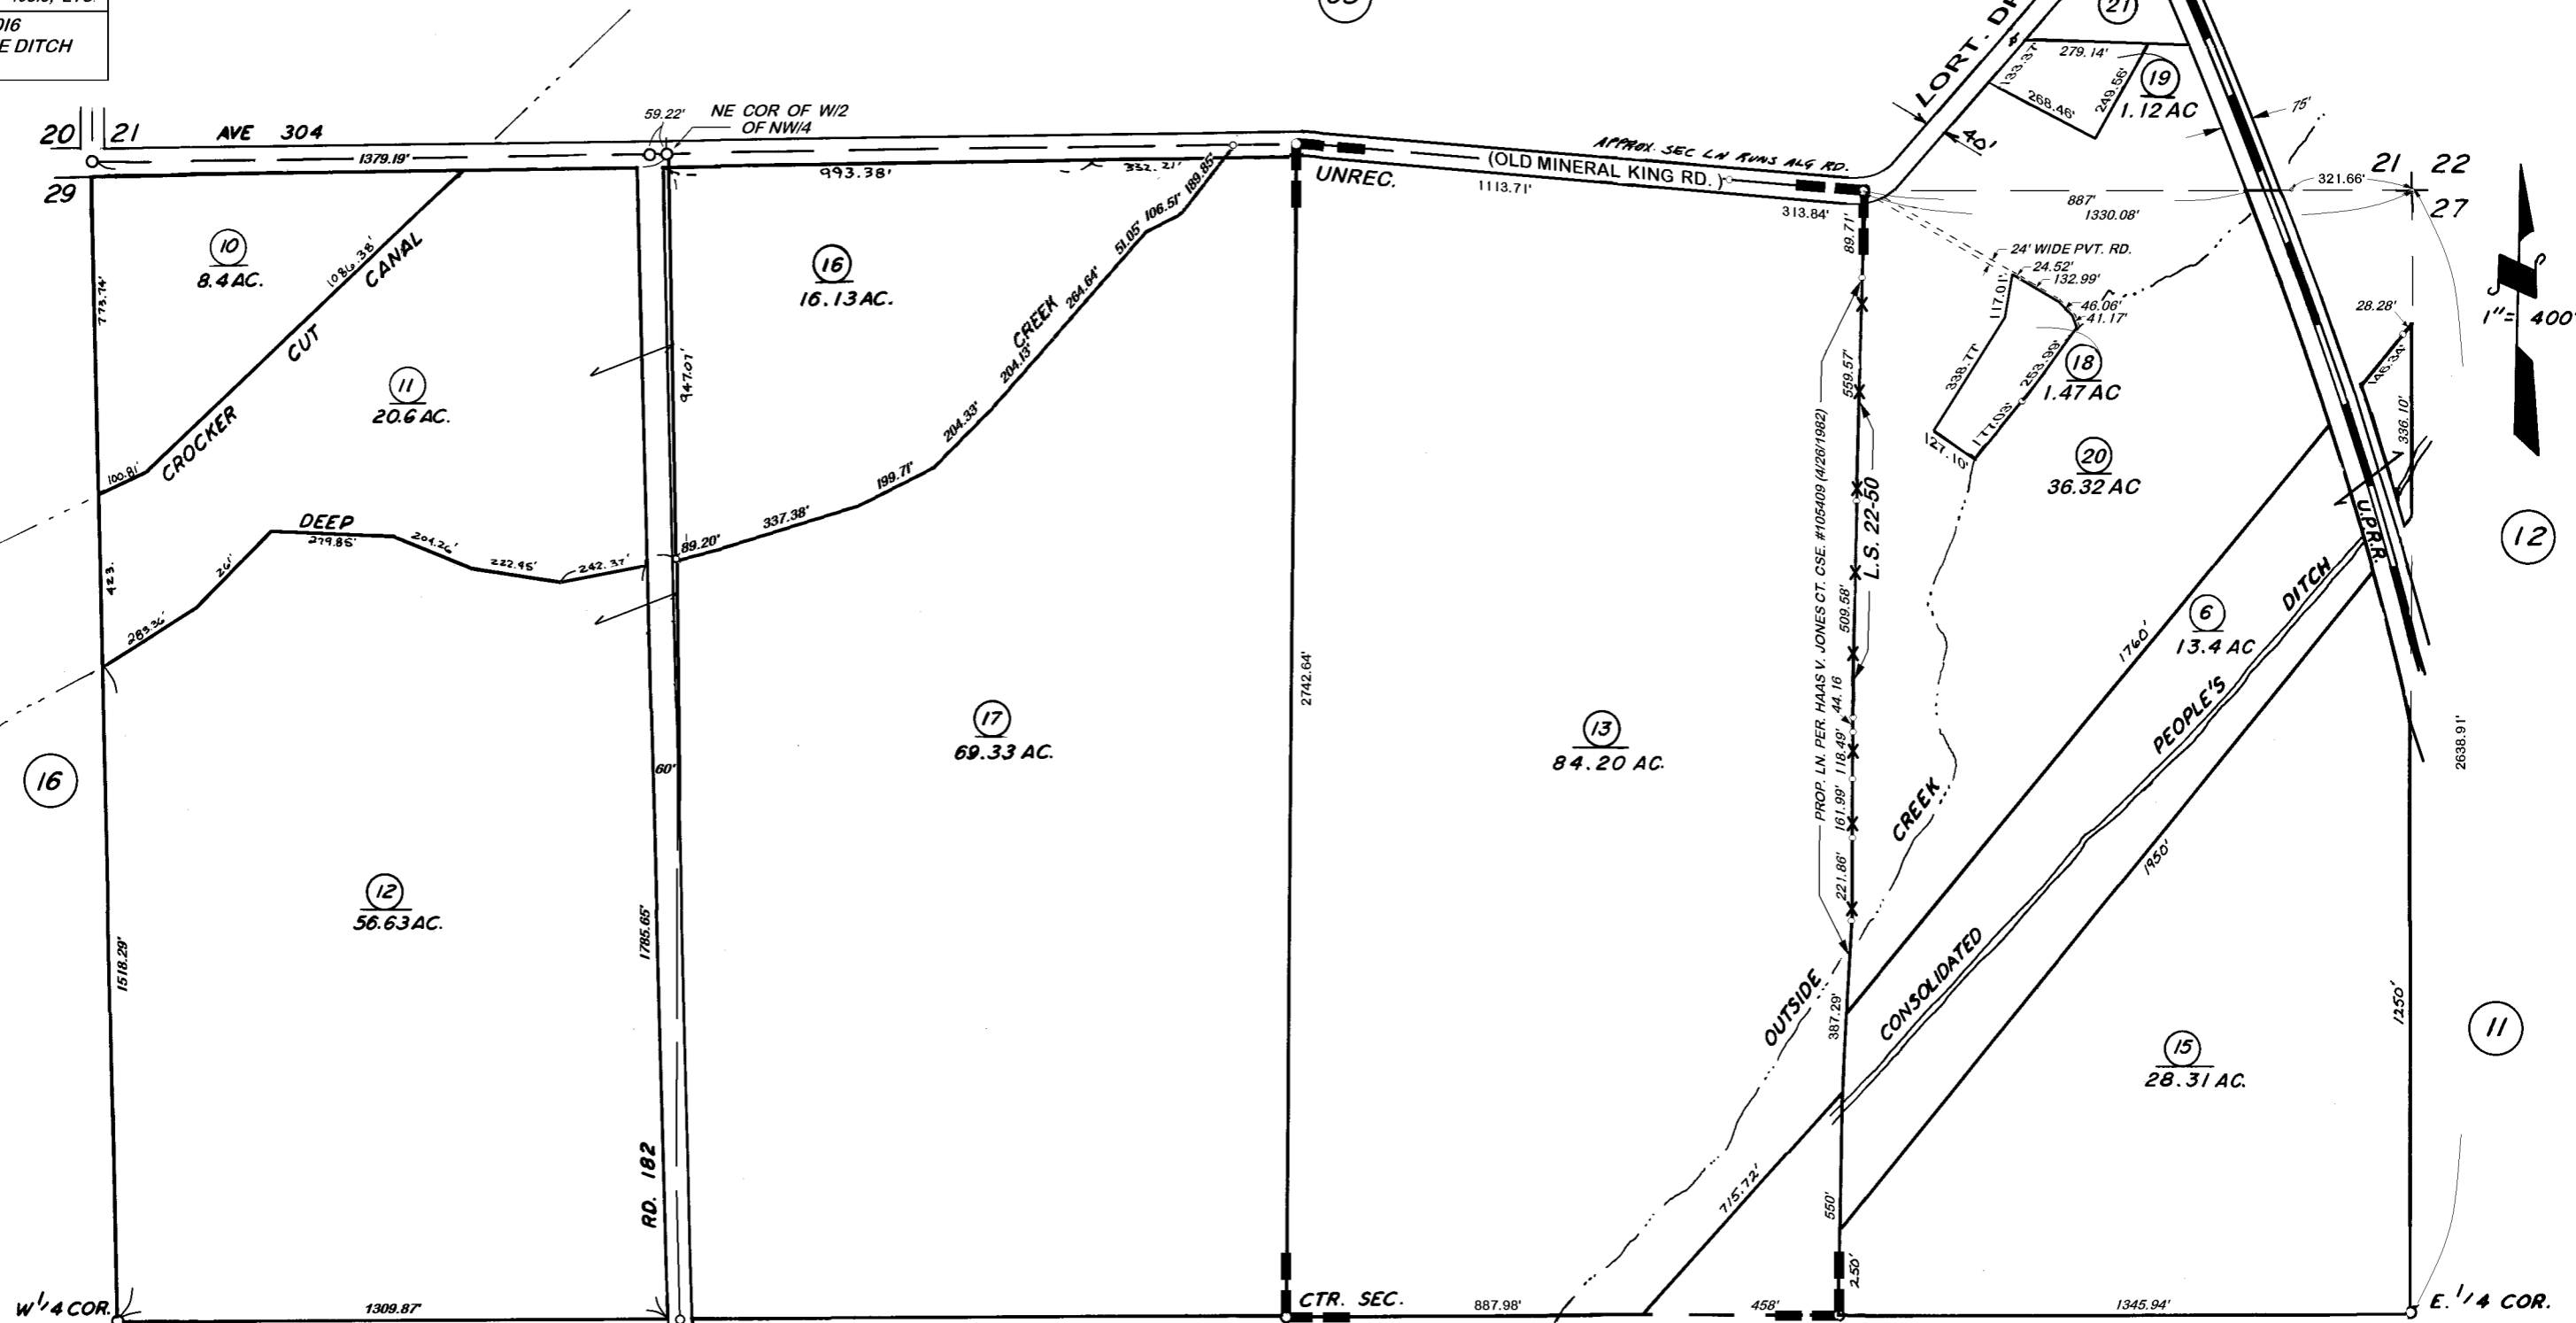

CHRISSAKIS SURVEY, UNREC.
RECORD OF SURVEY, L.S. 22-50

VICINITY OF EXETER
ASSESSOR'S MAPS BK. 111, PG. 13.
COUNTY OF TULARE, CALIF.

NOTE — ASSESSOR'S BLOCK NUMBERS SHOWN IN ELLIPSES
ASSESSOR'S PARCEL NUMBERS SHOWN IN CIRCLES