
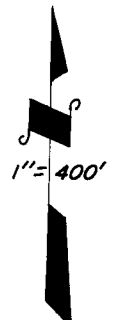


**DISCLAIMER**  
 THIS MAP WAS PREPARED FOR LOCAL PROPERTY ASSESSMENT PURPOSES ONLY. THE PARCELS SHOWN HEREON MAY NOT COMPLY WITH STATE AND LOCAL SUBDIVISION ORDINANCES. NO LIABILITY IS ASSUMED FOR THE USE OF THE INFORMATION HEREON. R & T CODE SEC. 327, 408.3, ETC.  
 REVISED: 11/10/2014  
 REASON: 2013-0056211  
 CAD TECH: NFL

N. POR. SEC. 30, T.18S., R.26E., M.D.B. & M.

TAX CODE AREA  
 153-027

111-17

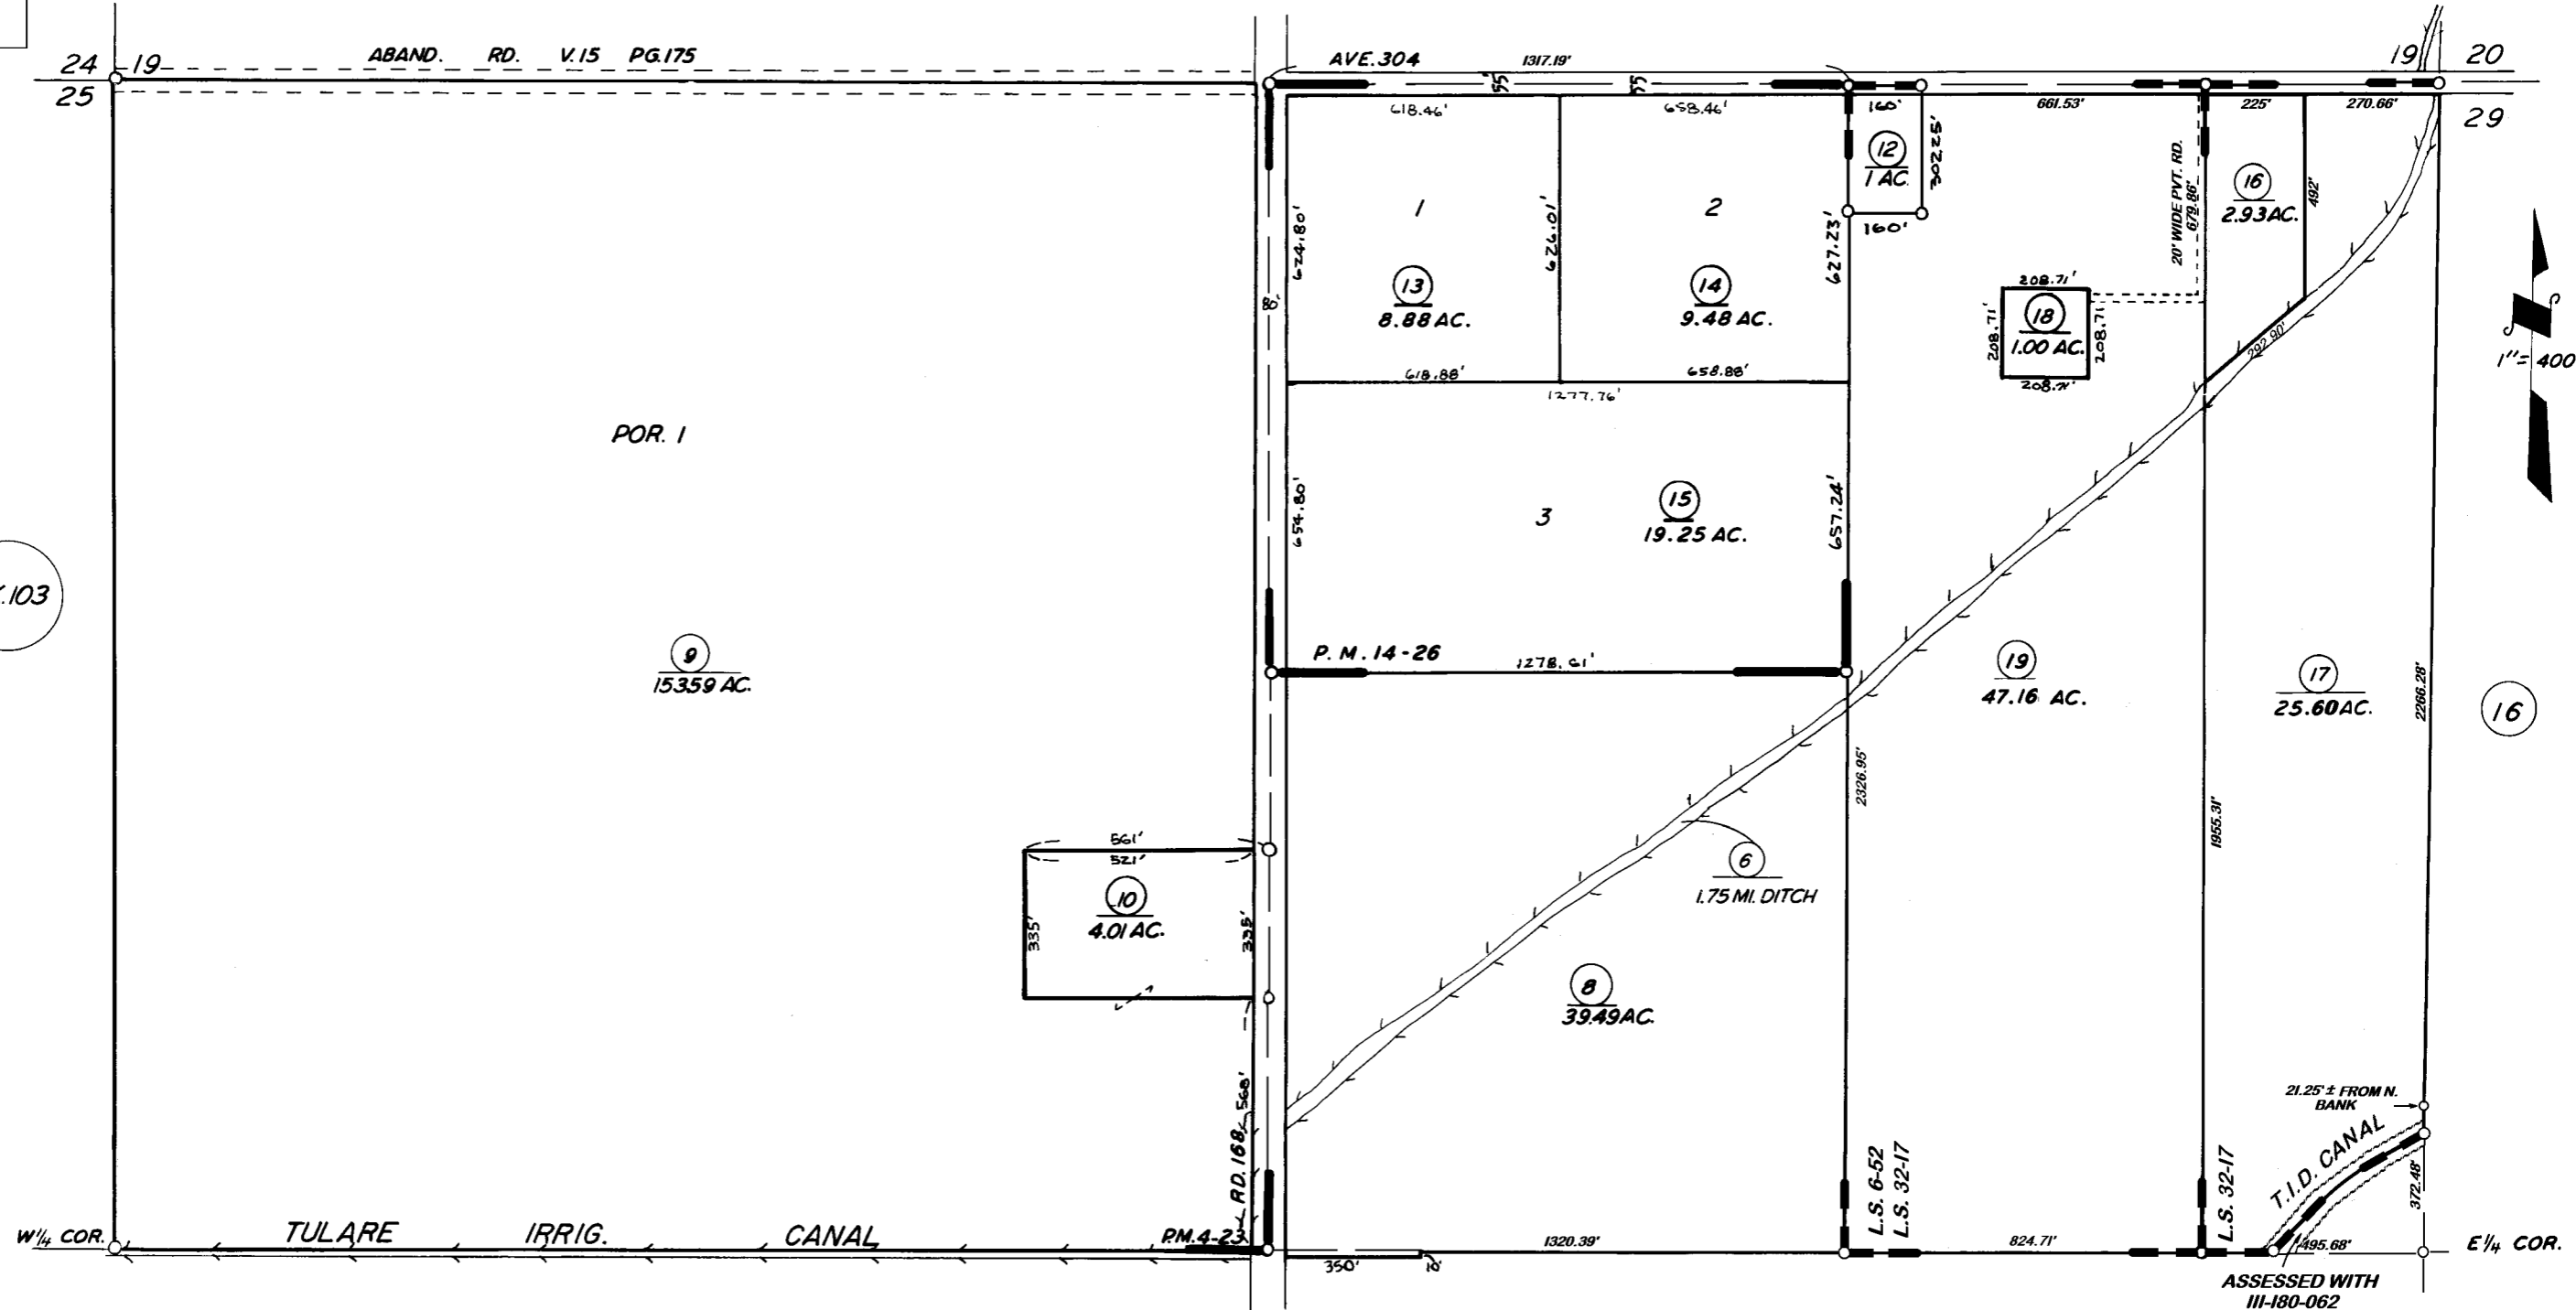

POR. PARCEL MAP 323, P.M. 4-23  
 PARCEL MAP 1325, P.M. 14-26  
 RECORD OF SURVEY, L.S. 6-52  
 POR. RECORD OF SURVEY, L.S. 32-17

ASSESSOR'S MAPS BK. III, PG. 17  
 COUNTY OF TULARE, CALIF.

NOTE — ASSESSOR'S BLOCK NUMBERS SHOWN IN ELLIPSES  
 ASSESSOR'S PARCEL NUMBERS SHOWN IN CIRCLES

