


DISCLAIMER
 THIS MAP WAS PREPARED FOR LOCAL PROPERTY ASSESSMENT PURPOSES ONLY AND THE PARCELS SHOWN HEREON MAY NOT COMPLY WITH STATE AND LOCAL SUBDIVISION ORDINANCES, AND NO LIABILITY IS ASSUMED FOR THE USE OF THE INFORMATION SHOWN HEREON.

N 1/2 SECTION 2, T.18S., R.26E., M.D.B. & M.

Tax Area Code 112-02
 161-005

Bk. 59

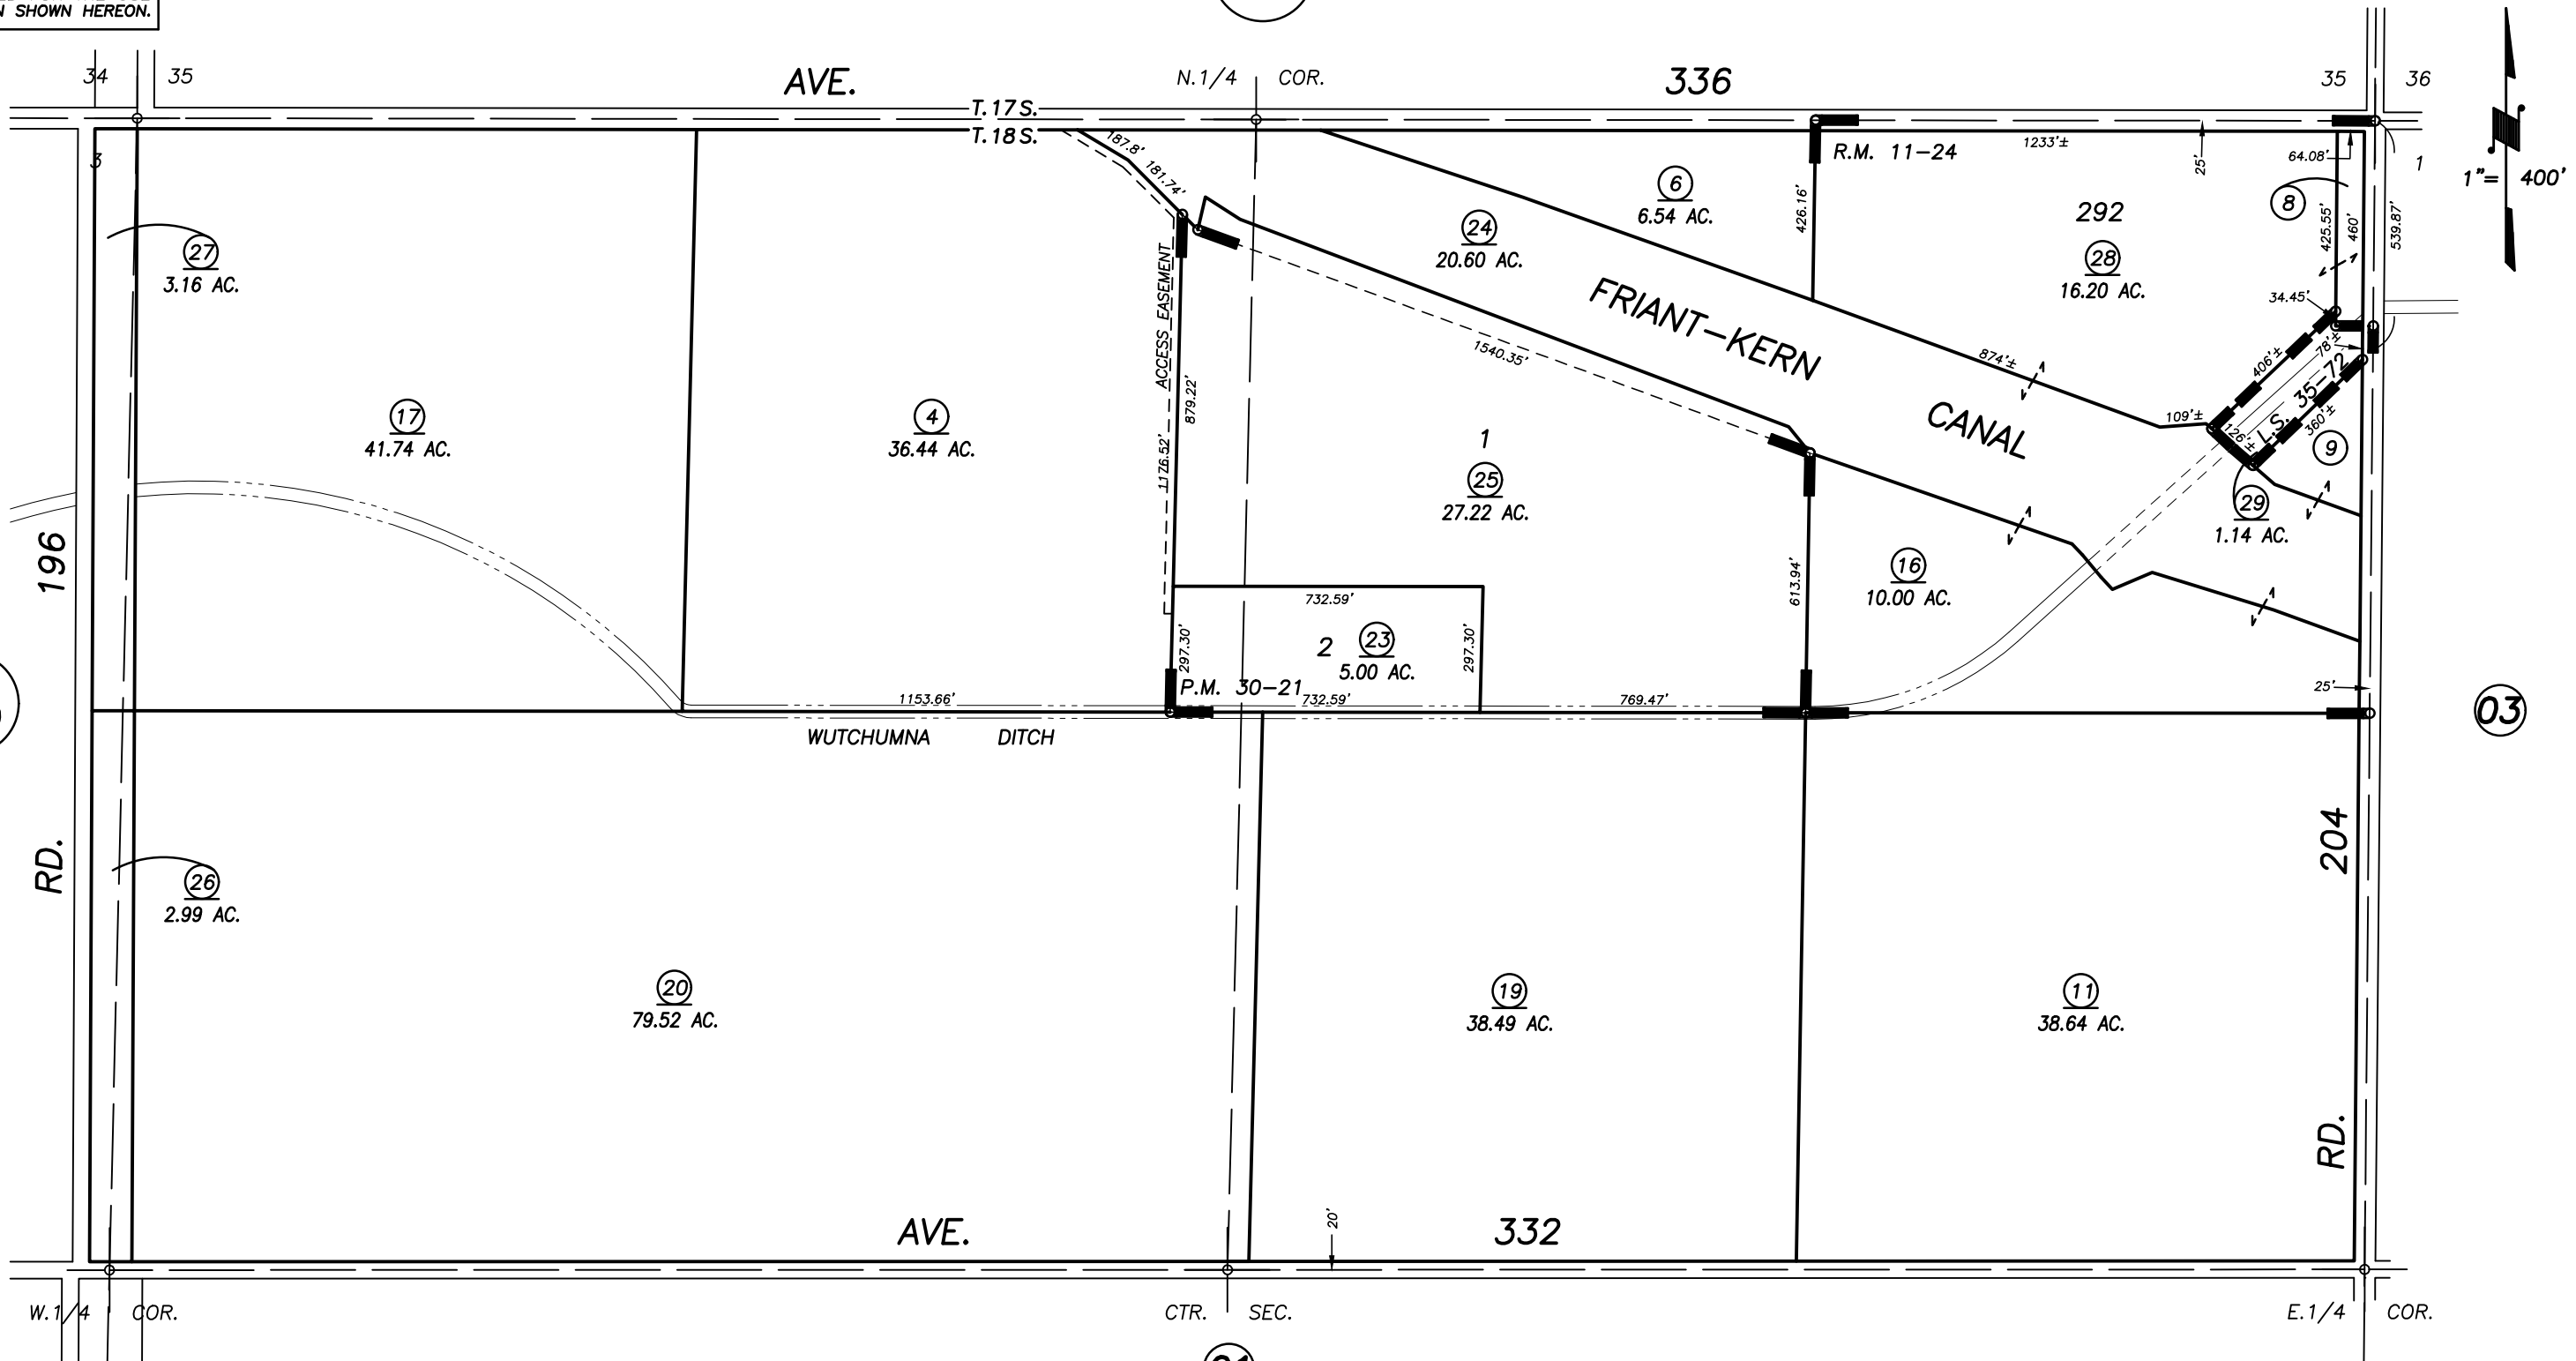

POR. WOODLAKE TRACT 2, R.M. 11-24
 PARCEL MAP 2920, P.M. 30-21
 RECORD OF SURVEY, L.S. 35-72

VICINITY OF WOODLAKE
 ASSESSOR'S MAPS BK. 112 , PG. 02
 COUNTY OF TULARE, CALIFORNIA, U.S.A.

NOTE: Assessor's Parcel Numbers Shown in Circles 1 123
 Assessor's Block Numbers Shown in Ellipses

2021-0018915	04/07/2021	JOS
REVISION	DATE	TECH