

**DISCLAIMER**


THIS MAP WAS PREPARED FOR LOCAL PROPERTY ASSESSMENT PURPOSES ONLY. THE PARCELS SHOWN HEREON MAY NOT COMPLY WITH STATE AND LOCAL SUBDIVISION ORDINANCES. NO LIABILITY IS ASSUMED FOR THE USE OF THE INFORMATION HEREON.

REVISED: 02/18/2010  
REASON: WILSON SURVEY UNREC.  
CAD TECH: CBT

N. 1/2 SEC. 24, T.18S., R.26E., M.D.B. & M.

TAX CODE AREA  
133-004

112-09

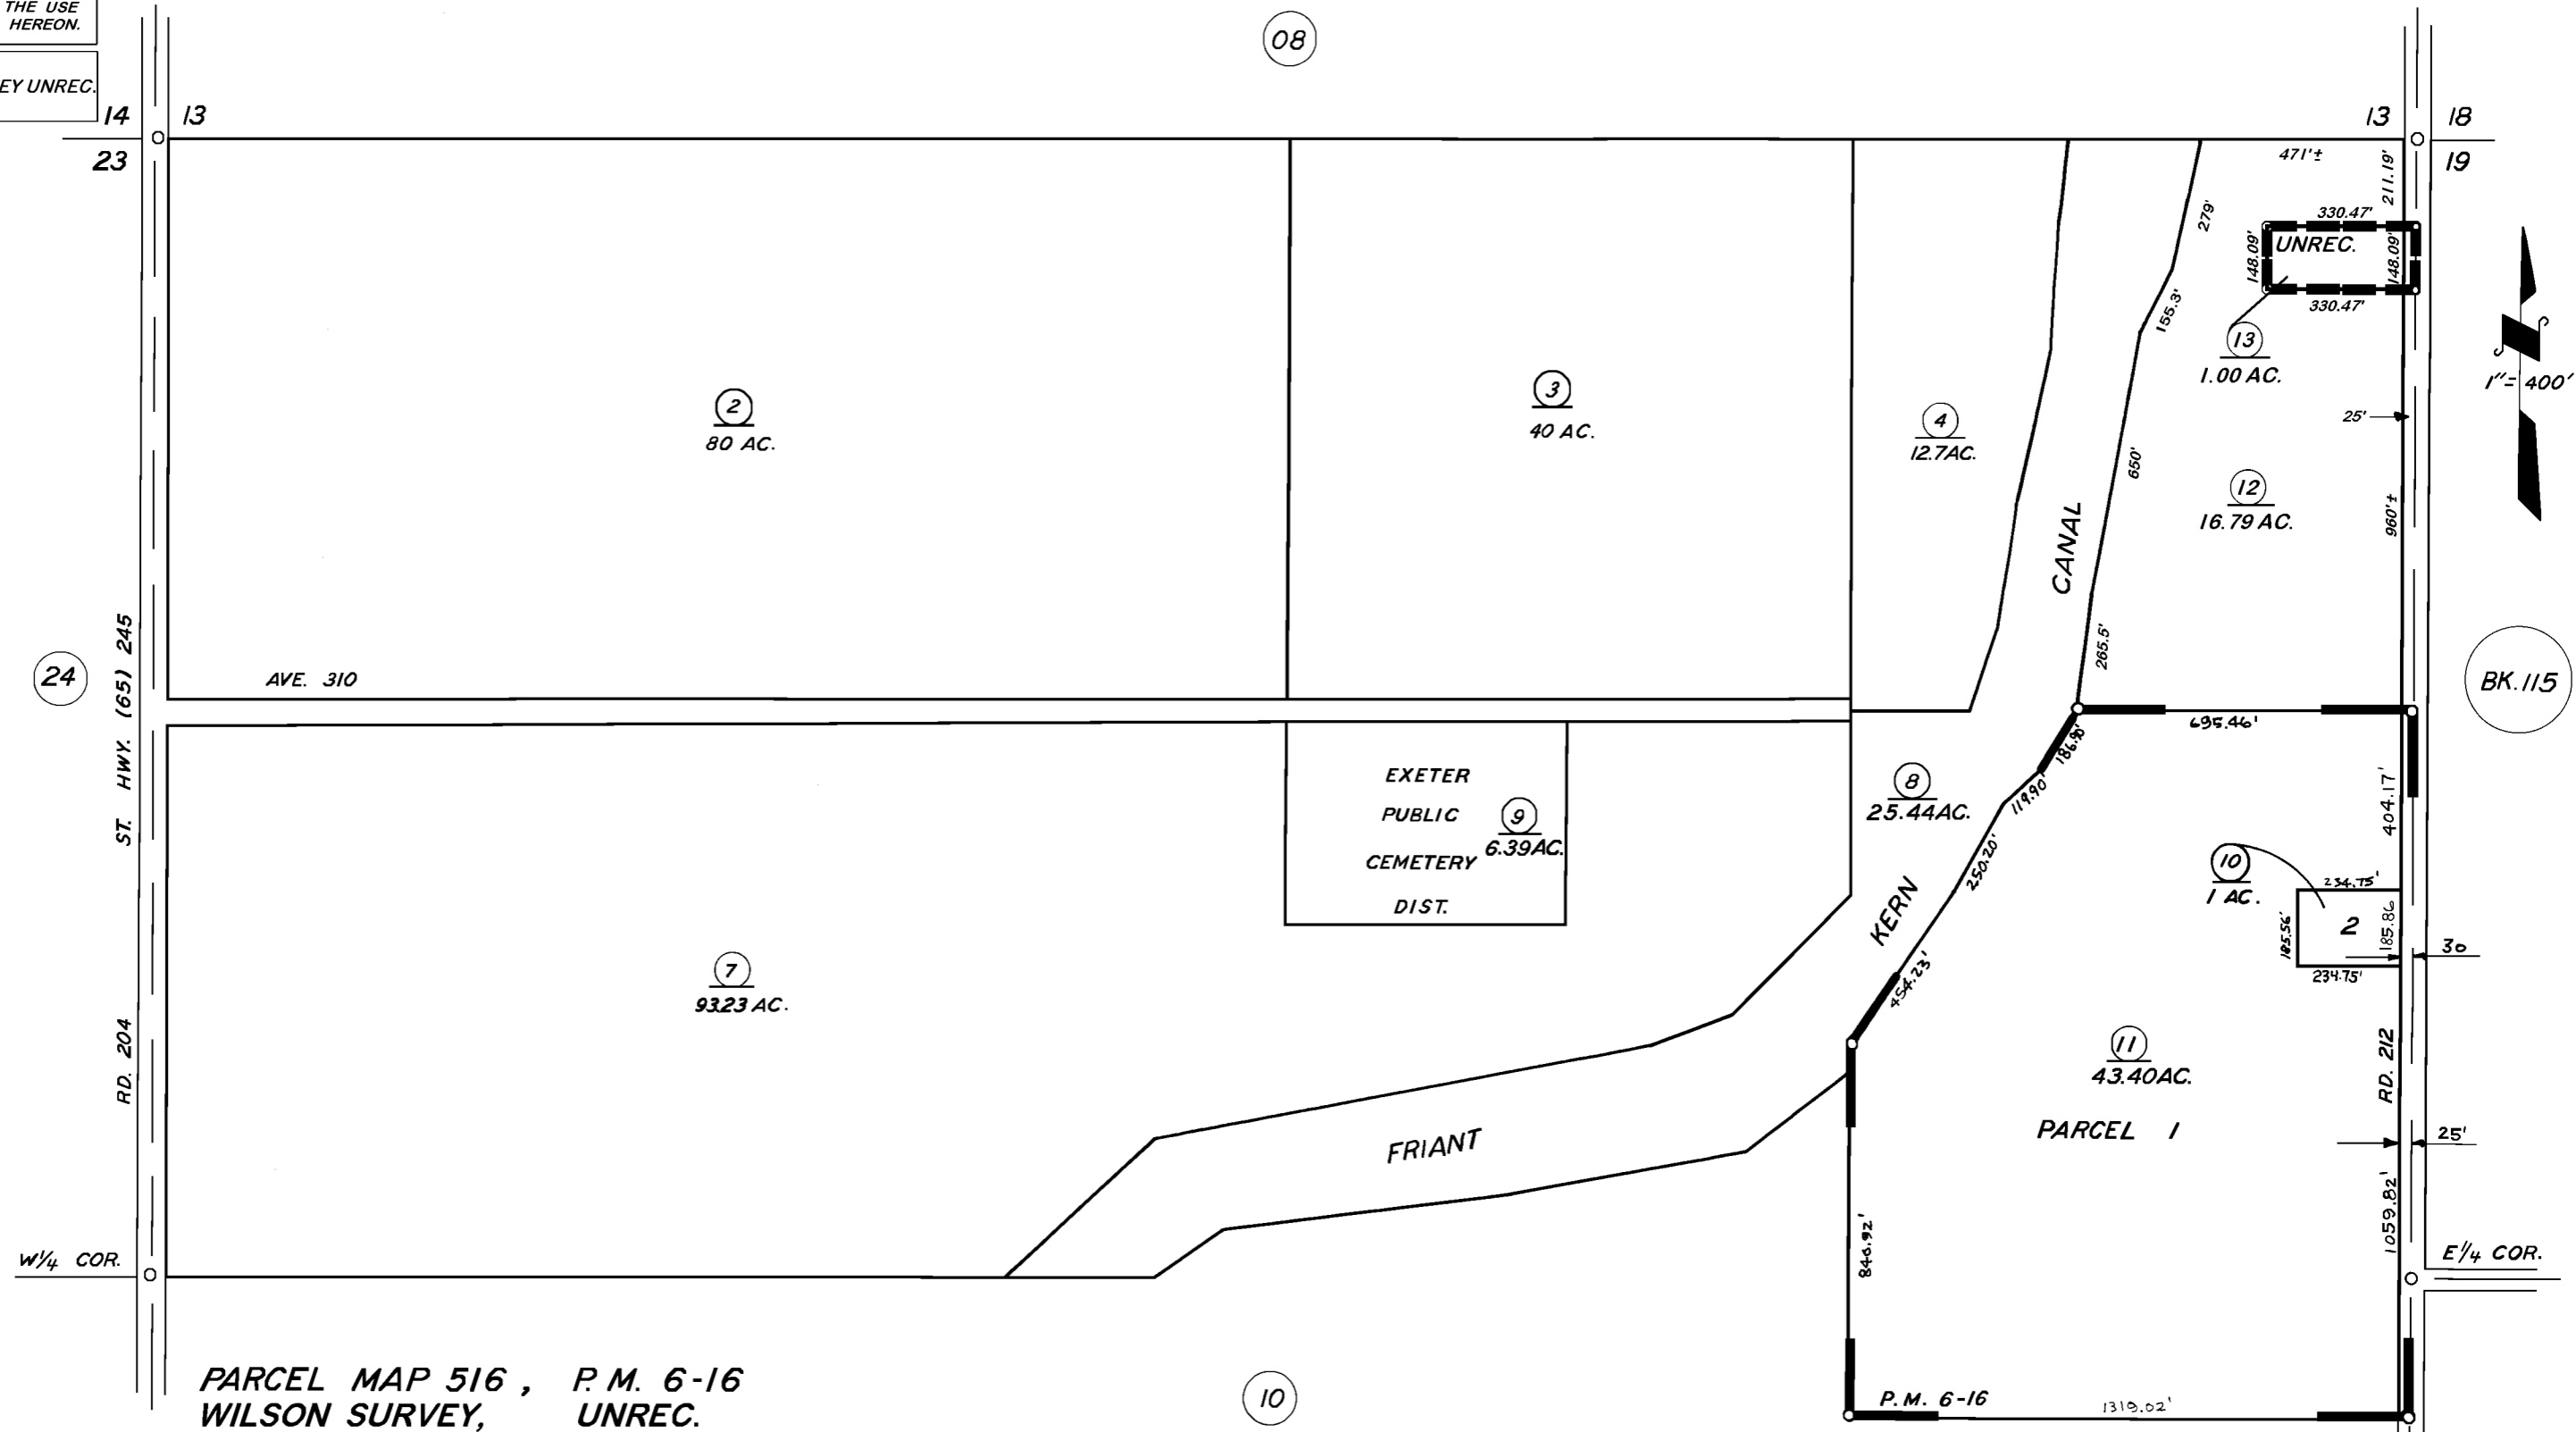

PARCEL MAP 516, P.M. 6-16  
WILSON SURVEY, UNREC.

VICINITY OF EXETER  
ASSESSOR'S MAPS BK. 112, PG. 09  
COUNTY OF TULARE, CALIF.

NOTE - ASSESSOR'S BLOCK NUMBERS SHOWN IN ELLIPSES  
ASSESSOR'S PARCEL NUMBERS SHOWN IN CIRCLES