



N 1/2 SECTION 35, T.18S., R.26E., M.D.B. & M.

Tax Area Code 112-20

86-002

133-005

DISCLAIMER
THIS MAP WAS PREPARED FOR LOCAL PROPERTY ASSESSMENT PURPOSES ONLY AND THE PARCELS SHOWN HEREON MAY NOT COMPLY WITH STATE AND LOCAL SUBDIVISION ORDINANCES, AND NO LIABILITY IS ASSUMED FOR THE USE OF THE INFORMATION SHOWN HEREON.

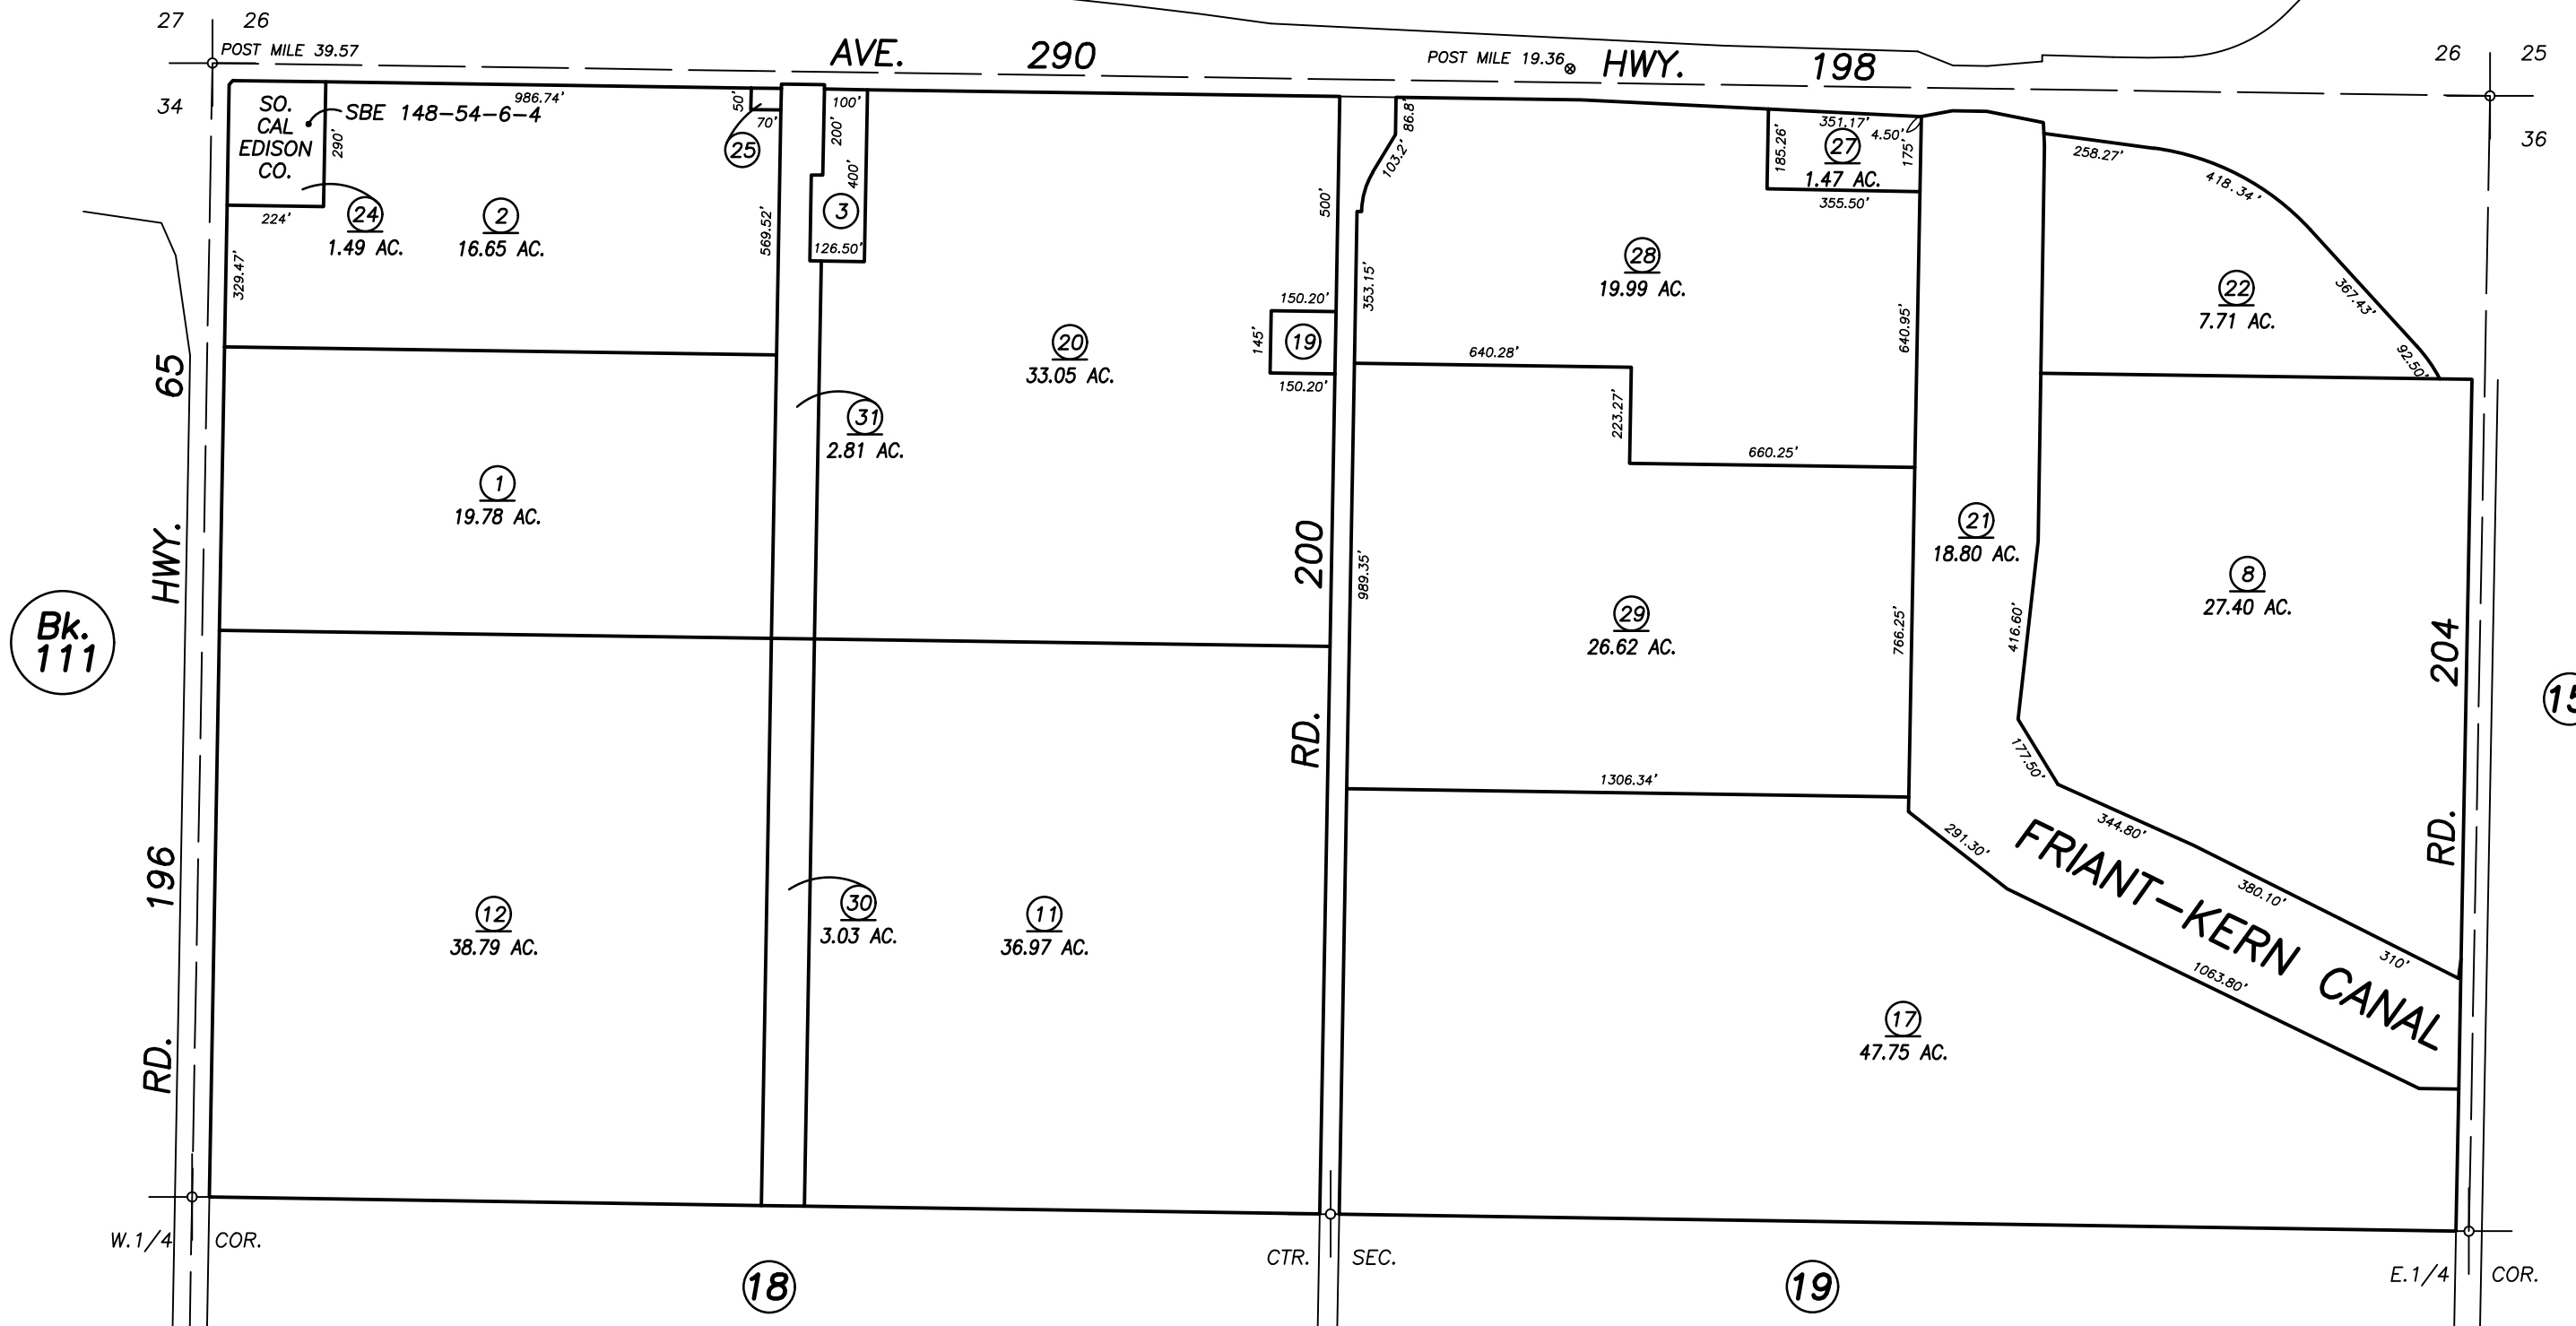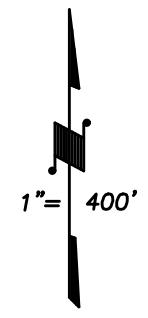

Bk. 111

DOC. 97-71667	12/10/97	KPT
REVISION	DATE	BY

ASSESSOR'S MAPS BK. 112, PG. 20.
COUNTY OF TULARE, CALIF.

NOTE: Assessor's Block Numbers Shown in Ellipses
Assessor's Parcel Numbers Shown in Circles

98/99