

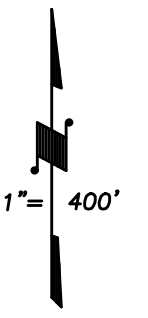


**DISCLAIMER**  
THIS MAP WAS PREPARED FOR LOCAL PROPERTY ASSESSMENT PURPOSES ONLY AND THE PARCELS SHOWN HEREON MAY NOT COMPLY WITH STATE AND LOCAL SUBDIVISION ORDINANCES, AND NO LIABILITY IS ASSUMED FOR THE USE OF THE INFORMATION SHOWN HEREON. R & T CODE SEC. 327, 408.3, ETC.

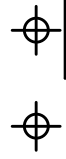

BASIS OF BEARINGS:  
P.M. 21-97

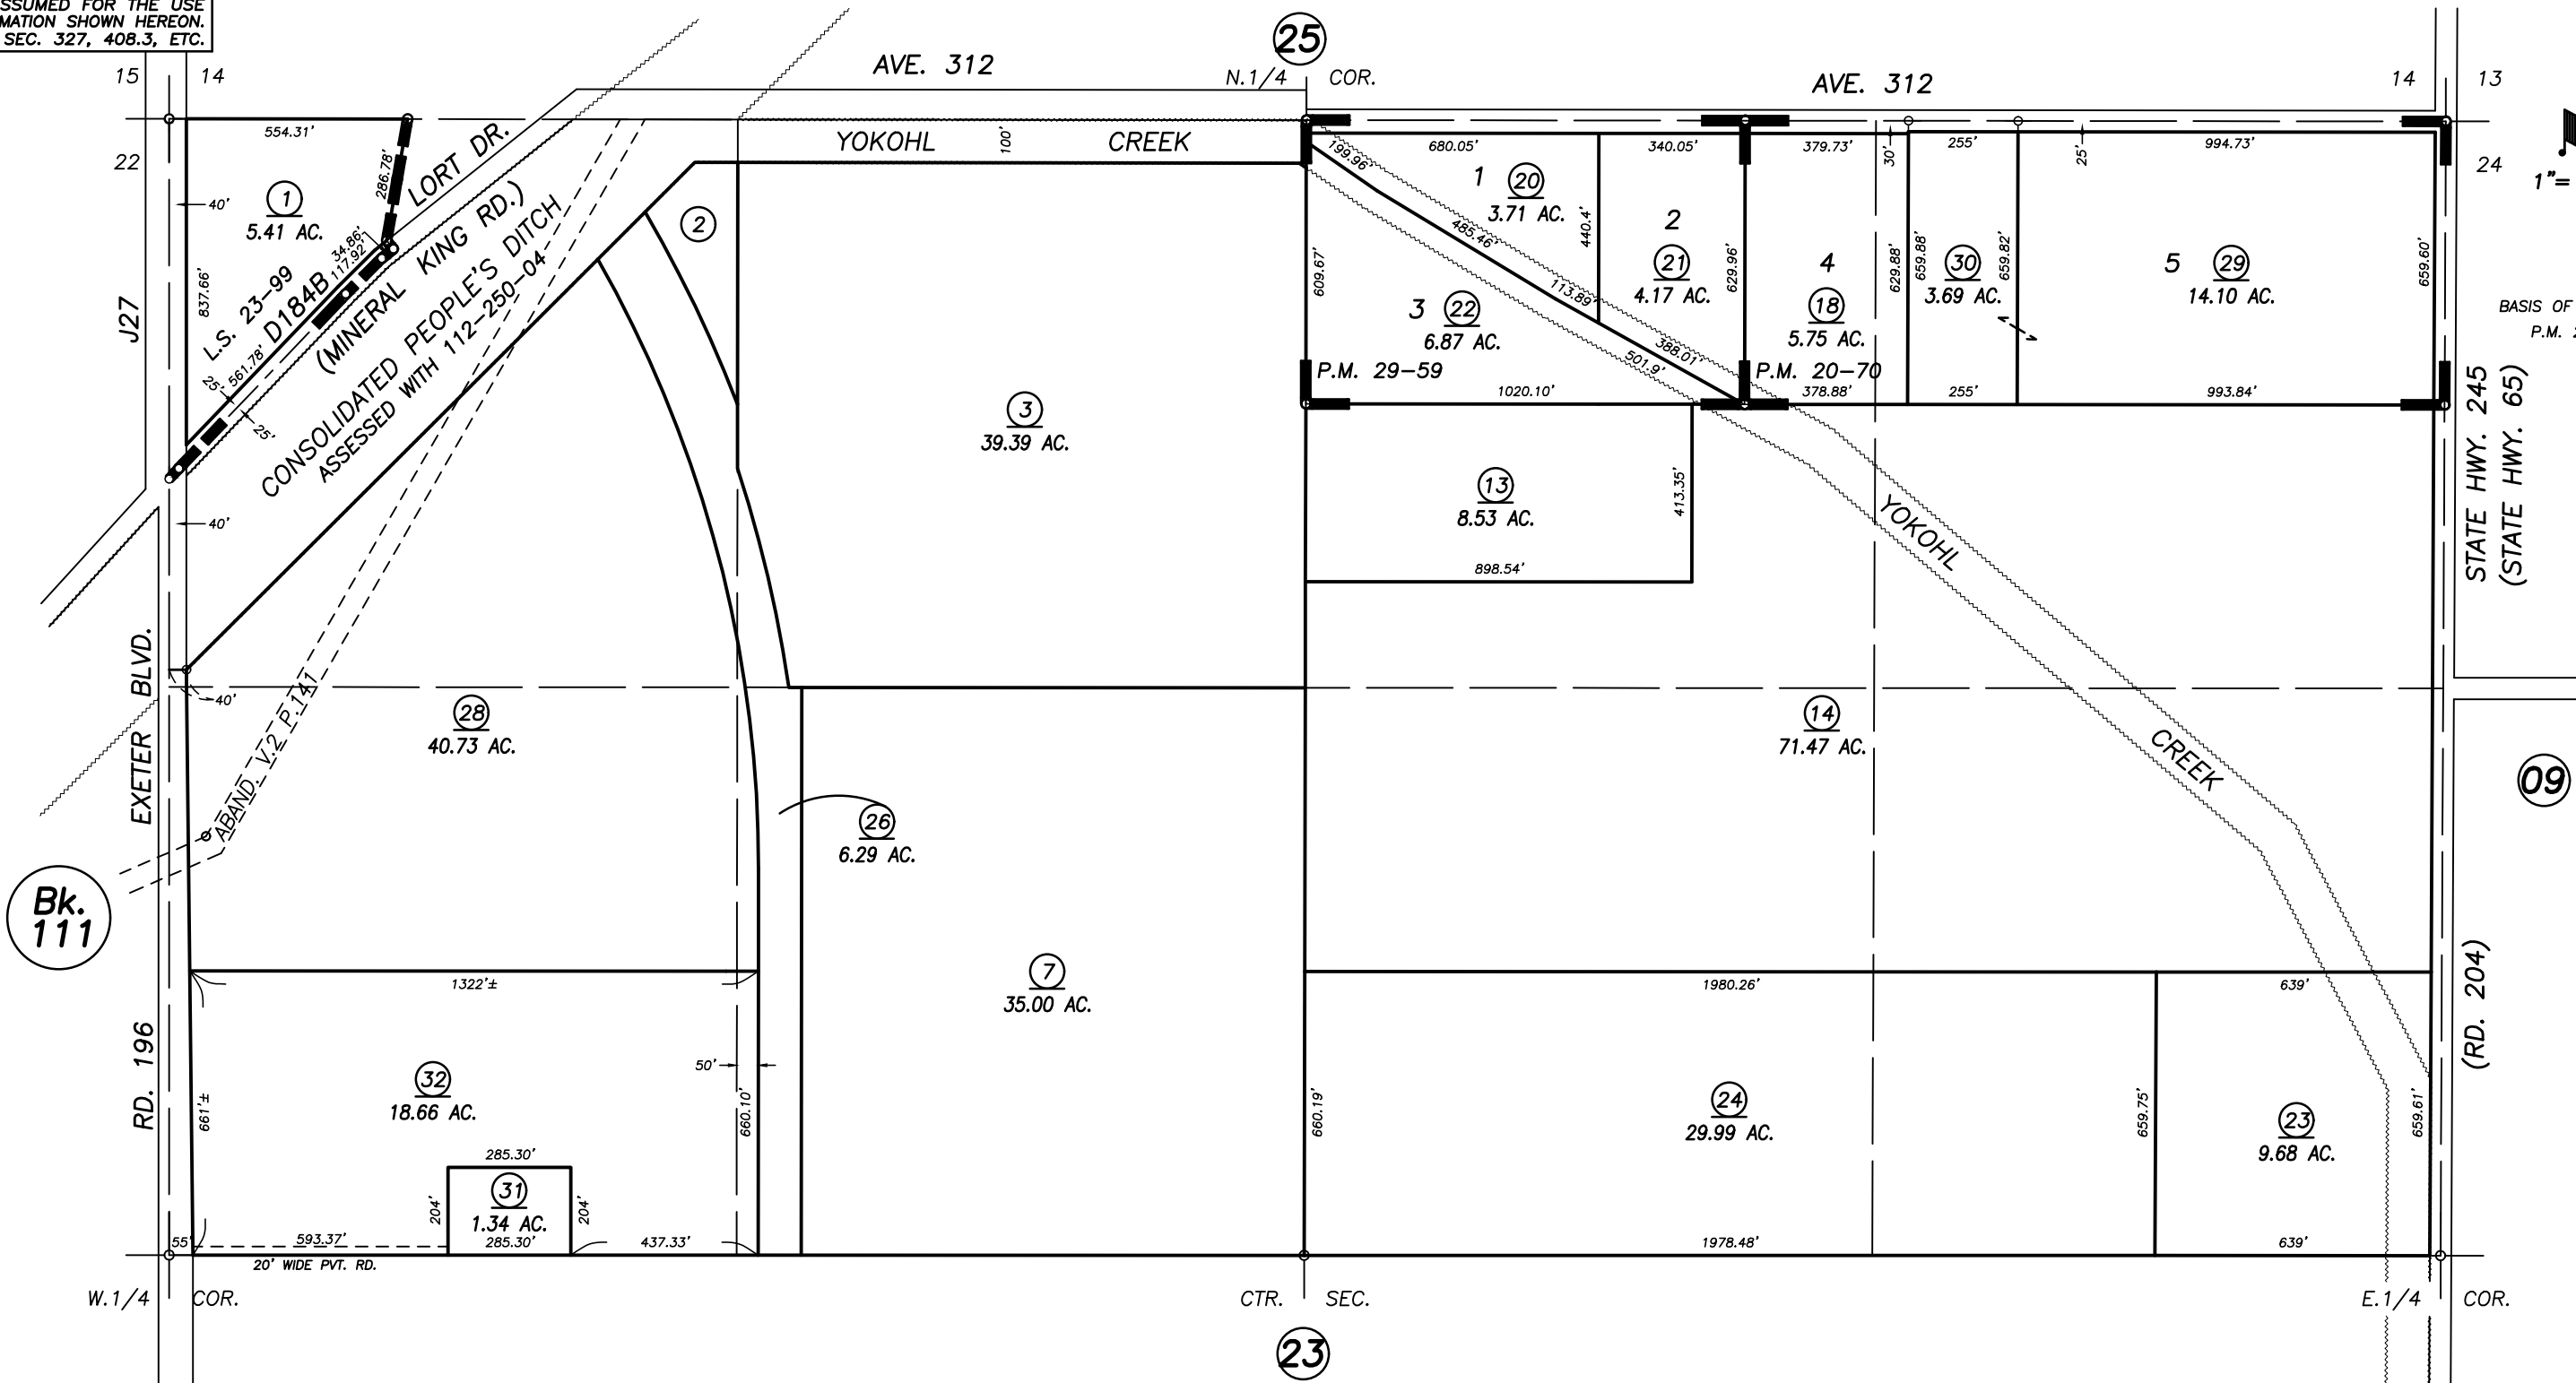

PARCEL MAP NO. 1969, P.M. 20-70  
PARCEL MAP NO. 2858, P.M. 29-59  
POR. RECORD OF SURVEY, L.S. 23-99

VICINITY OF EXETER  
ASSESSOR'S MAPS BK. 112 , PG. 24  
COUNTY OF TULARE, CALIFORNIA, U.S.A.

2017-0023566	08/29/2017	AL
REVISION	DATE	TECH