



N1/2 SEC.3, T.18S., R.27E., M.D.B.&M.

Tax Area Codes
 133-002
 133-012
 161-011


113-09

STATE HWY 216

DISCLAIMER
 THIS MAP WAS PREPARED FOR LOCAL PROPERTY ASSESSMENT PURPOSES ONLY AND THE PARCELS SHOWN HEREON MAY NOT COMPLY WITH STATE AND LOCAL SUBDIVISION ORDINANCES AND LIABILITY IS ASSUMED FOR THE USE OF THE INFORMATION SHOWN HEREON. R & T CODE SEC. 327, 408.3, ETC.

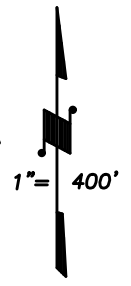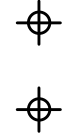

BASIS OF BEARINGS:
L.S.34-4

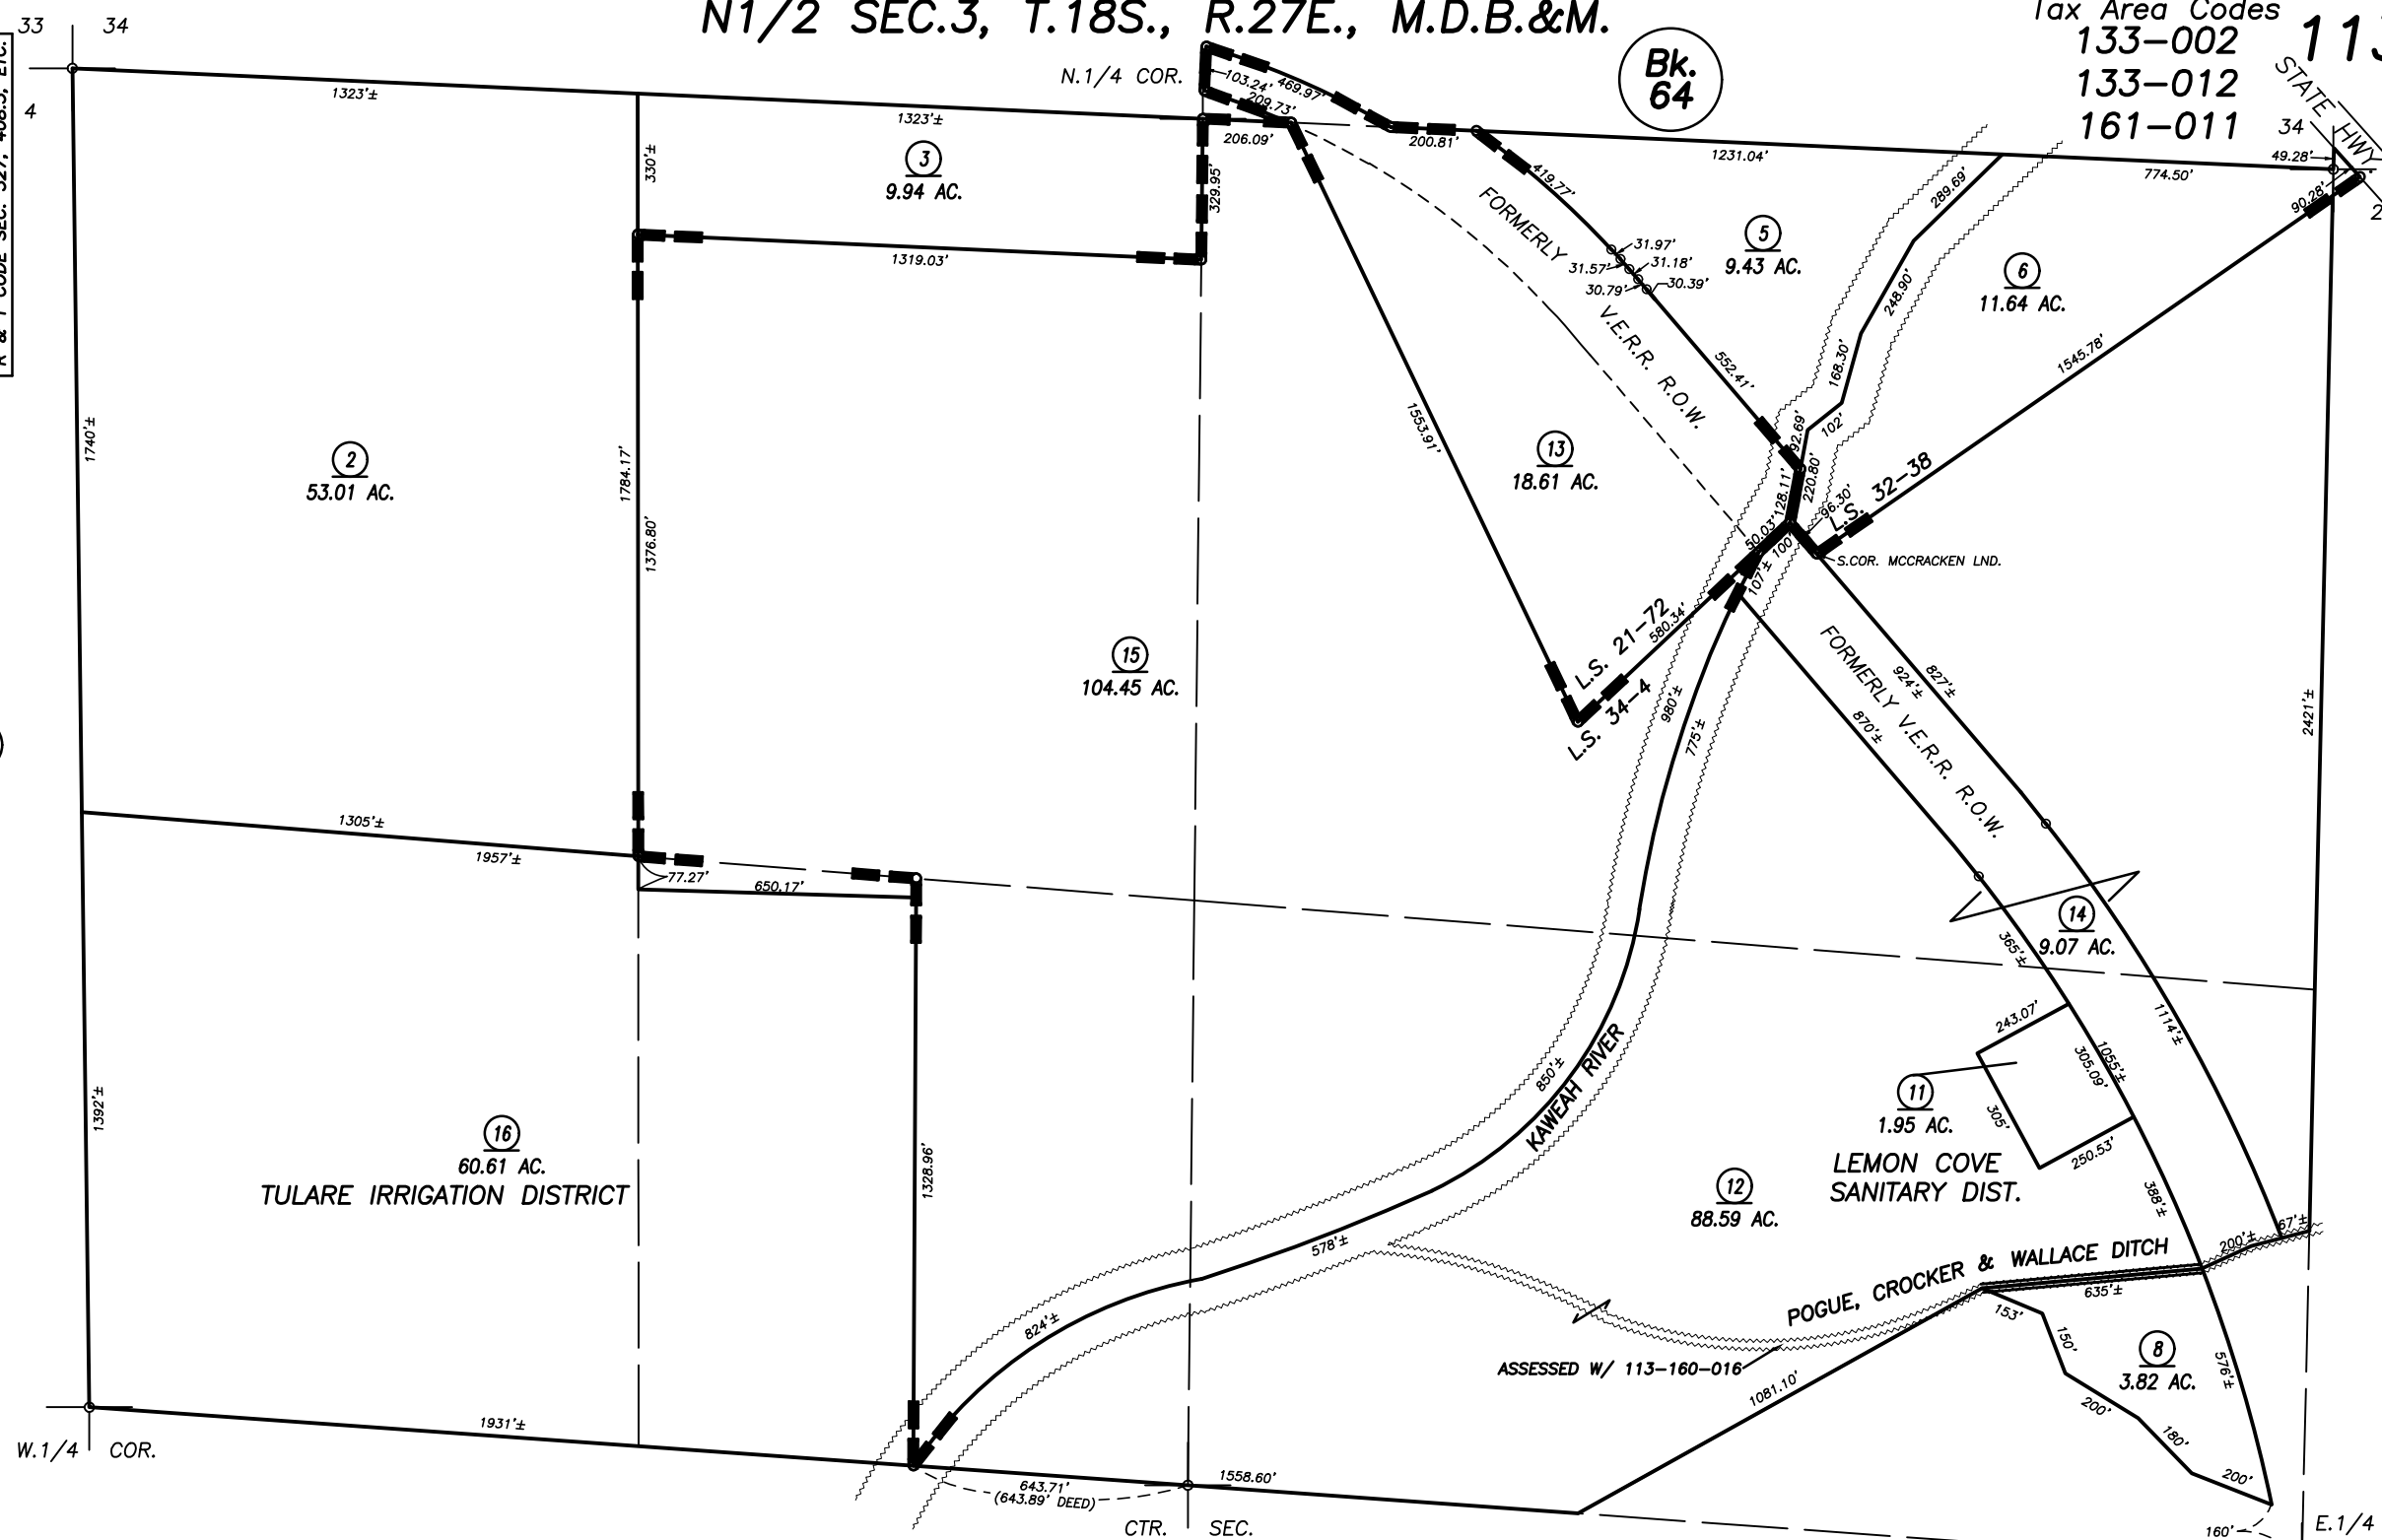

RECORD OF SURVEY, L.S. 21-72
 POR. RECORD OF SURVEY, L.S. 32-38
 RECORD OF SURVEY, L.S. 34-4

VICINITY OF LEMON COVE
 ASSESSOR'S MAPS BK. 113 , PG. 09
 COUNTY OF TULARE, CALIFORNIA, U.S.A.

NOTE: Assessor's Parcel Numbers Shown in Circles
 Assessor's Block Numbers Shown in Ellipses

2019-0044979	10/15/2019	NFL
REVISION	DATE	TECH