

DISCLAIMER

THIS MAP WAS PREPARED FOR LOCAL PROPERTY ASSESSMENT PURPOSES ONLY. THE PARCELS SHOWN HEREON MAY NOT COMPLY WITH STATE AND LOCAL SUBDIVISION ORDINANCES. NO LIABILITY IS ASSUMED FOR THE USE OF THE INFORMATION HEREON.



REVISED: 06/20/2007
REASON: 2006-0113749
CAD TECH: CBT

N. 1/2, SEC. 6, T.18 S., R.29 E., M.D.B. & M.

TAX CODE AREA 114-15
146-002

36 | 31
1 | 6

32 | 33
6 | 4

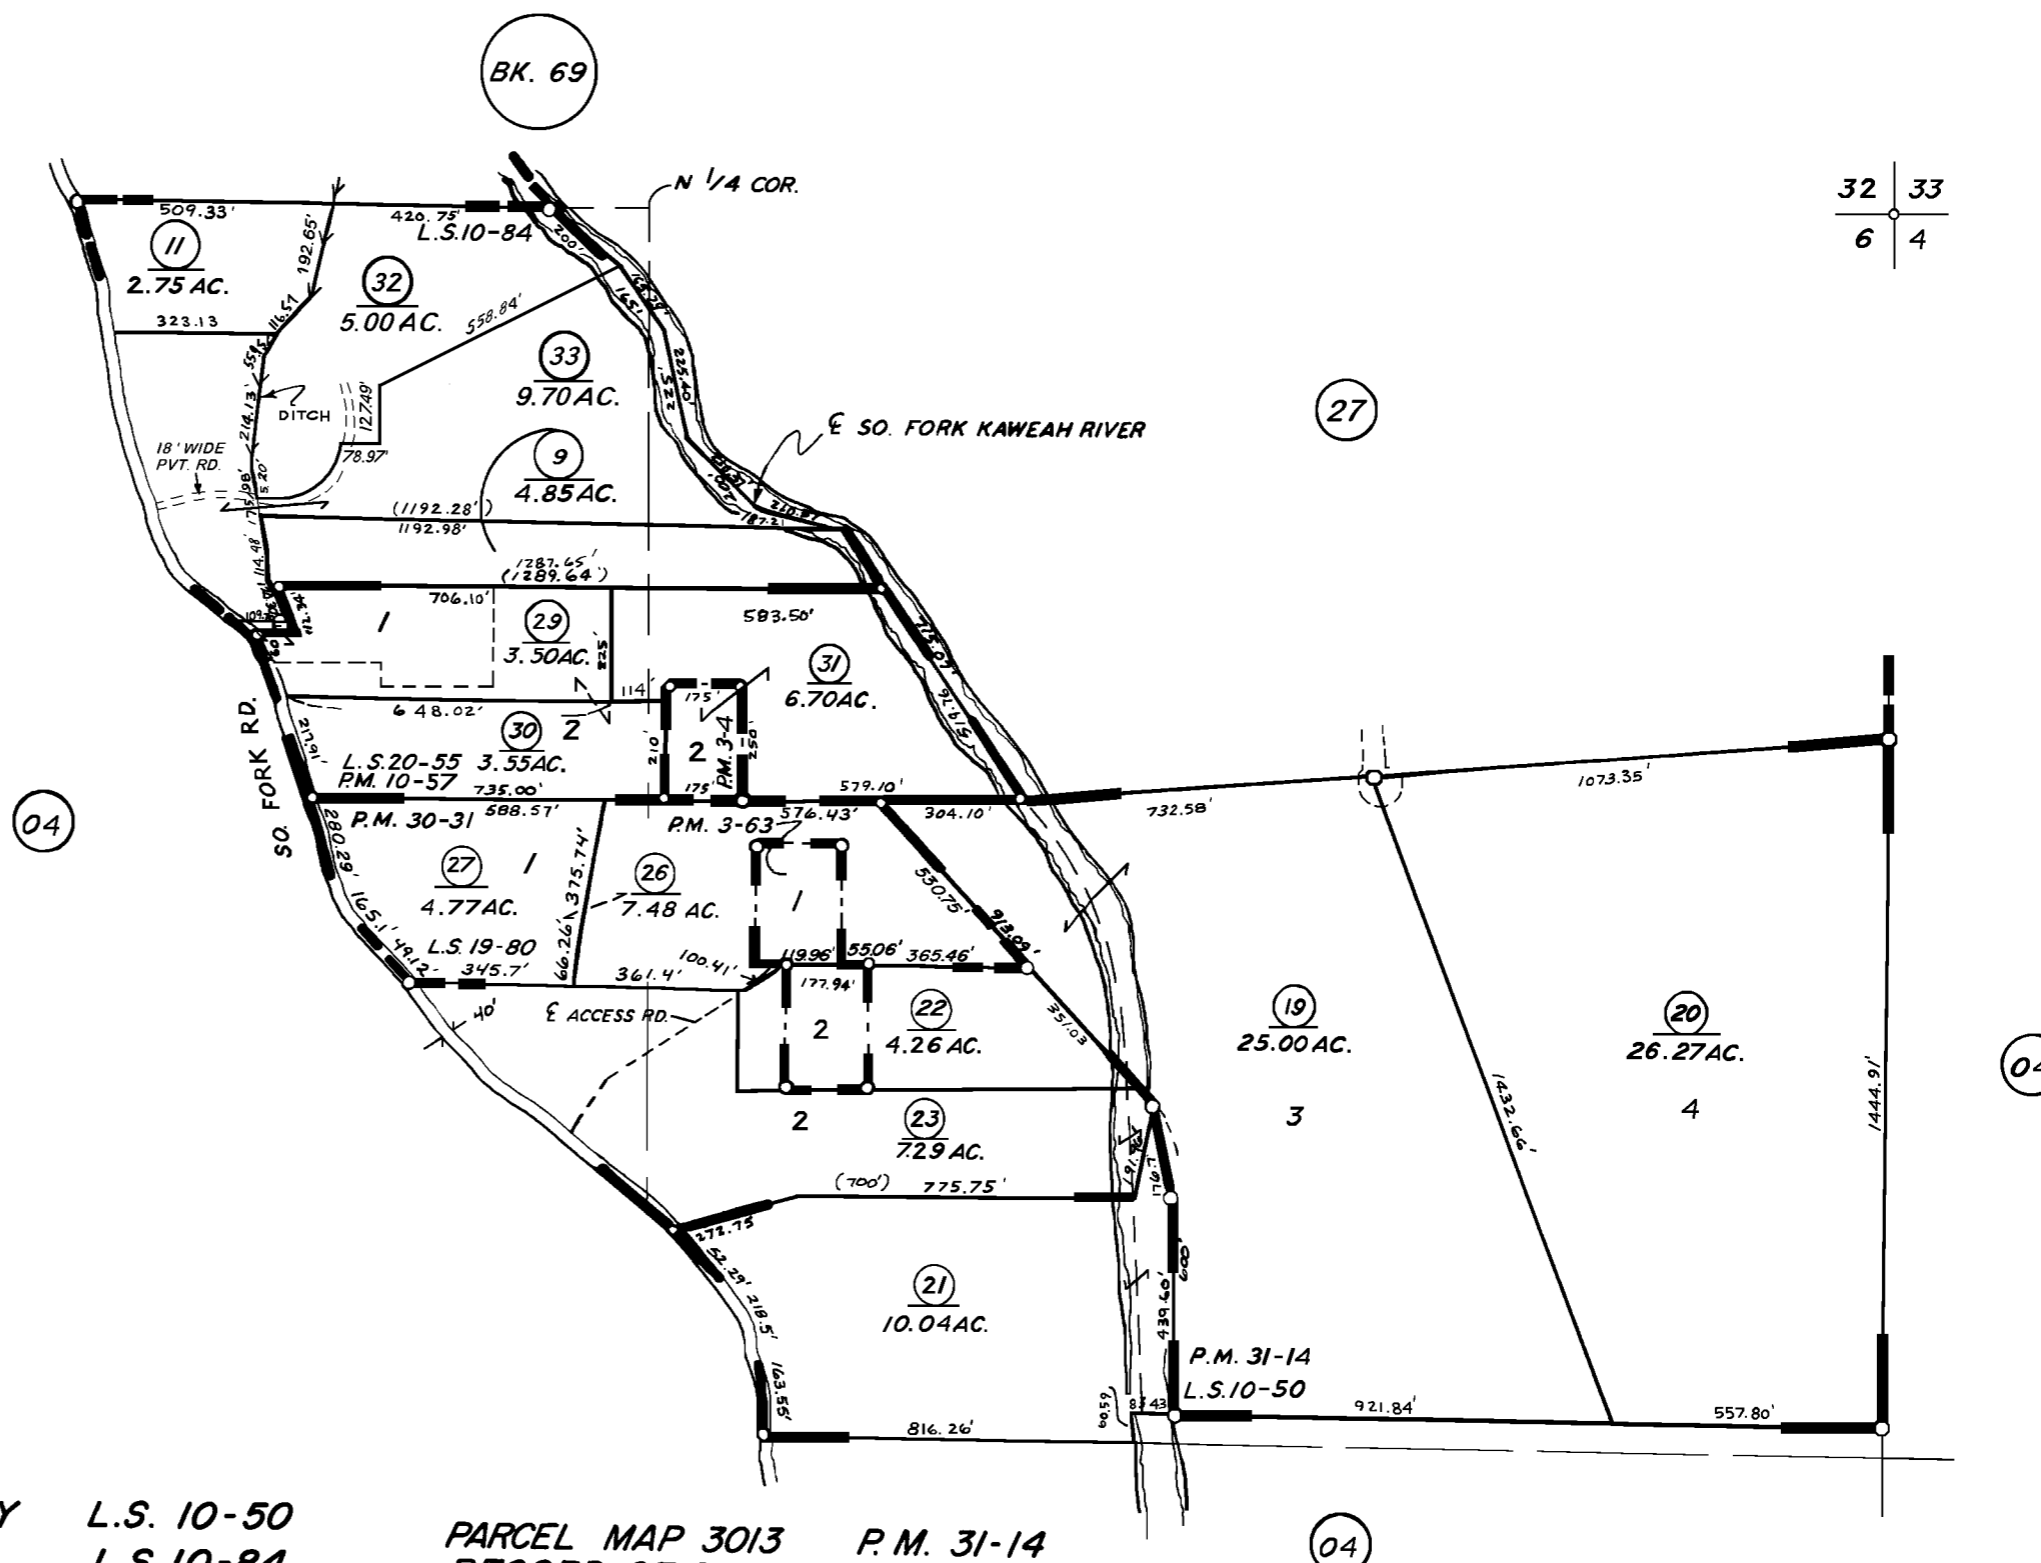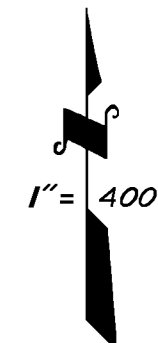

POR. RECORD OF SURVEY
RECORD OF SURVEY
PARCEL MAP 204
PARCEL MAP 263
PARCEL MAP 956
PARCEL MAP 2930
RECORD OF SURVEY

L.S. 10-50
L.S. 10-84
P.M. 3-4
P.M. 3-63
P.M. 10-57
P.M. 30-31
L.S. 20-55

PARCEL MAP 3013 P.M. 31-14
RECORD OF SURVEY L.S. 19-80

ASSESSOR'S MAPS BK. 114 PG. 15
COUNTY OF TULARE, CALIF.

NOTE-ASSESSOR'S BLOCK NUMBERS SHOWN IN ELLIPSES
ASSESSOR'S PARCEL NUMBERS SHOWN IN CIRCLES