


DISCLAIMER
 THIS MAP WAS PREPARED FOR LOCAL PROPERTY ASSESSMENT PURPOSES ONLY AND THE PARCELS SHOWN HEREON MAY NOT COMPLY WITH STATE AND LOCAL SUBDIVISION ORDINANCES, AND NO LIABILITY IS ASSUMED FOR THE USE OF THE INFORMATION SHOWN HEREON.

SEC.23&24, T.18S., R.29E., M.D.B.&M.

Tax Area Code 114-21
 146-002

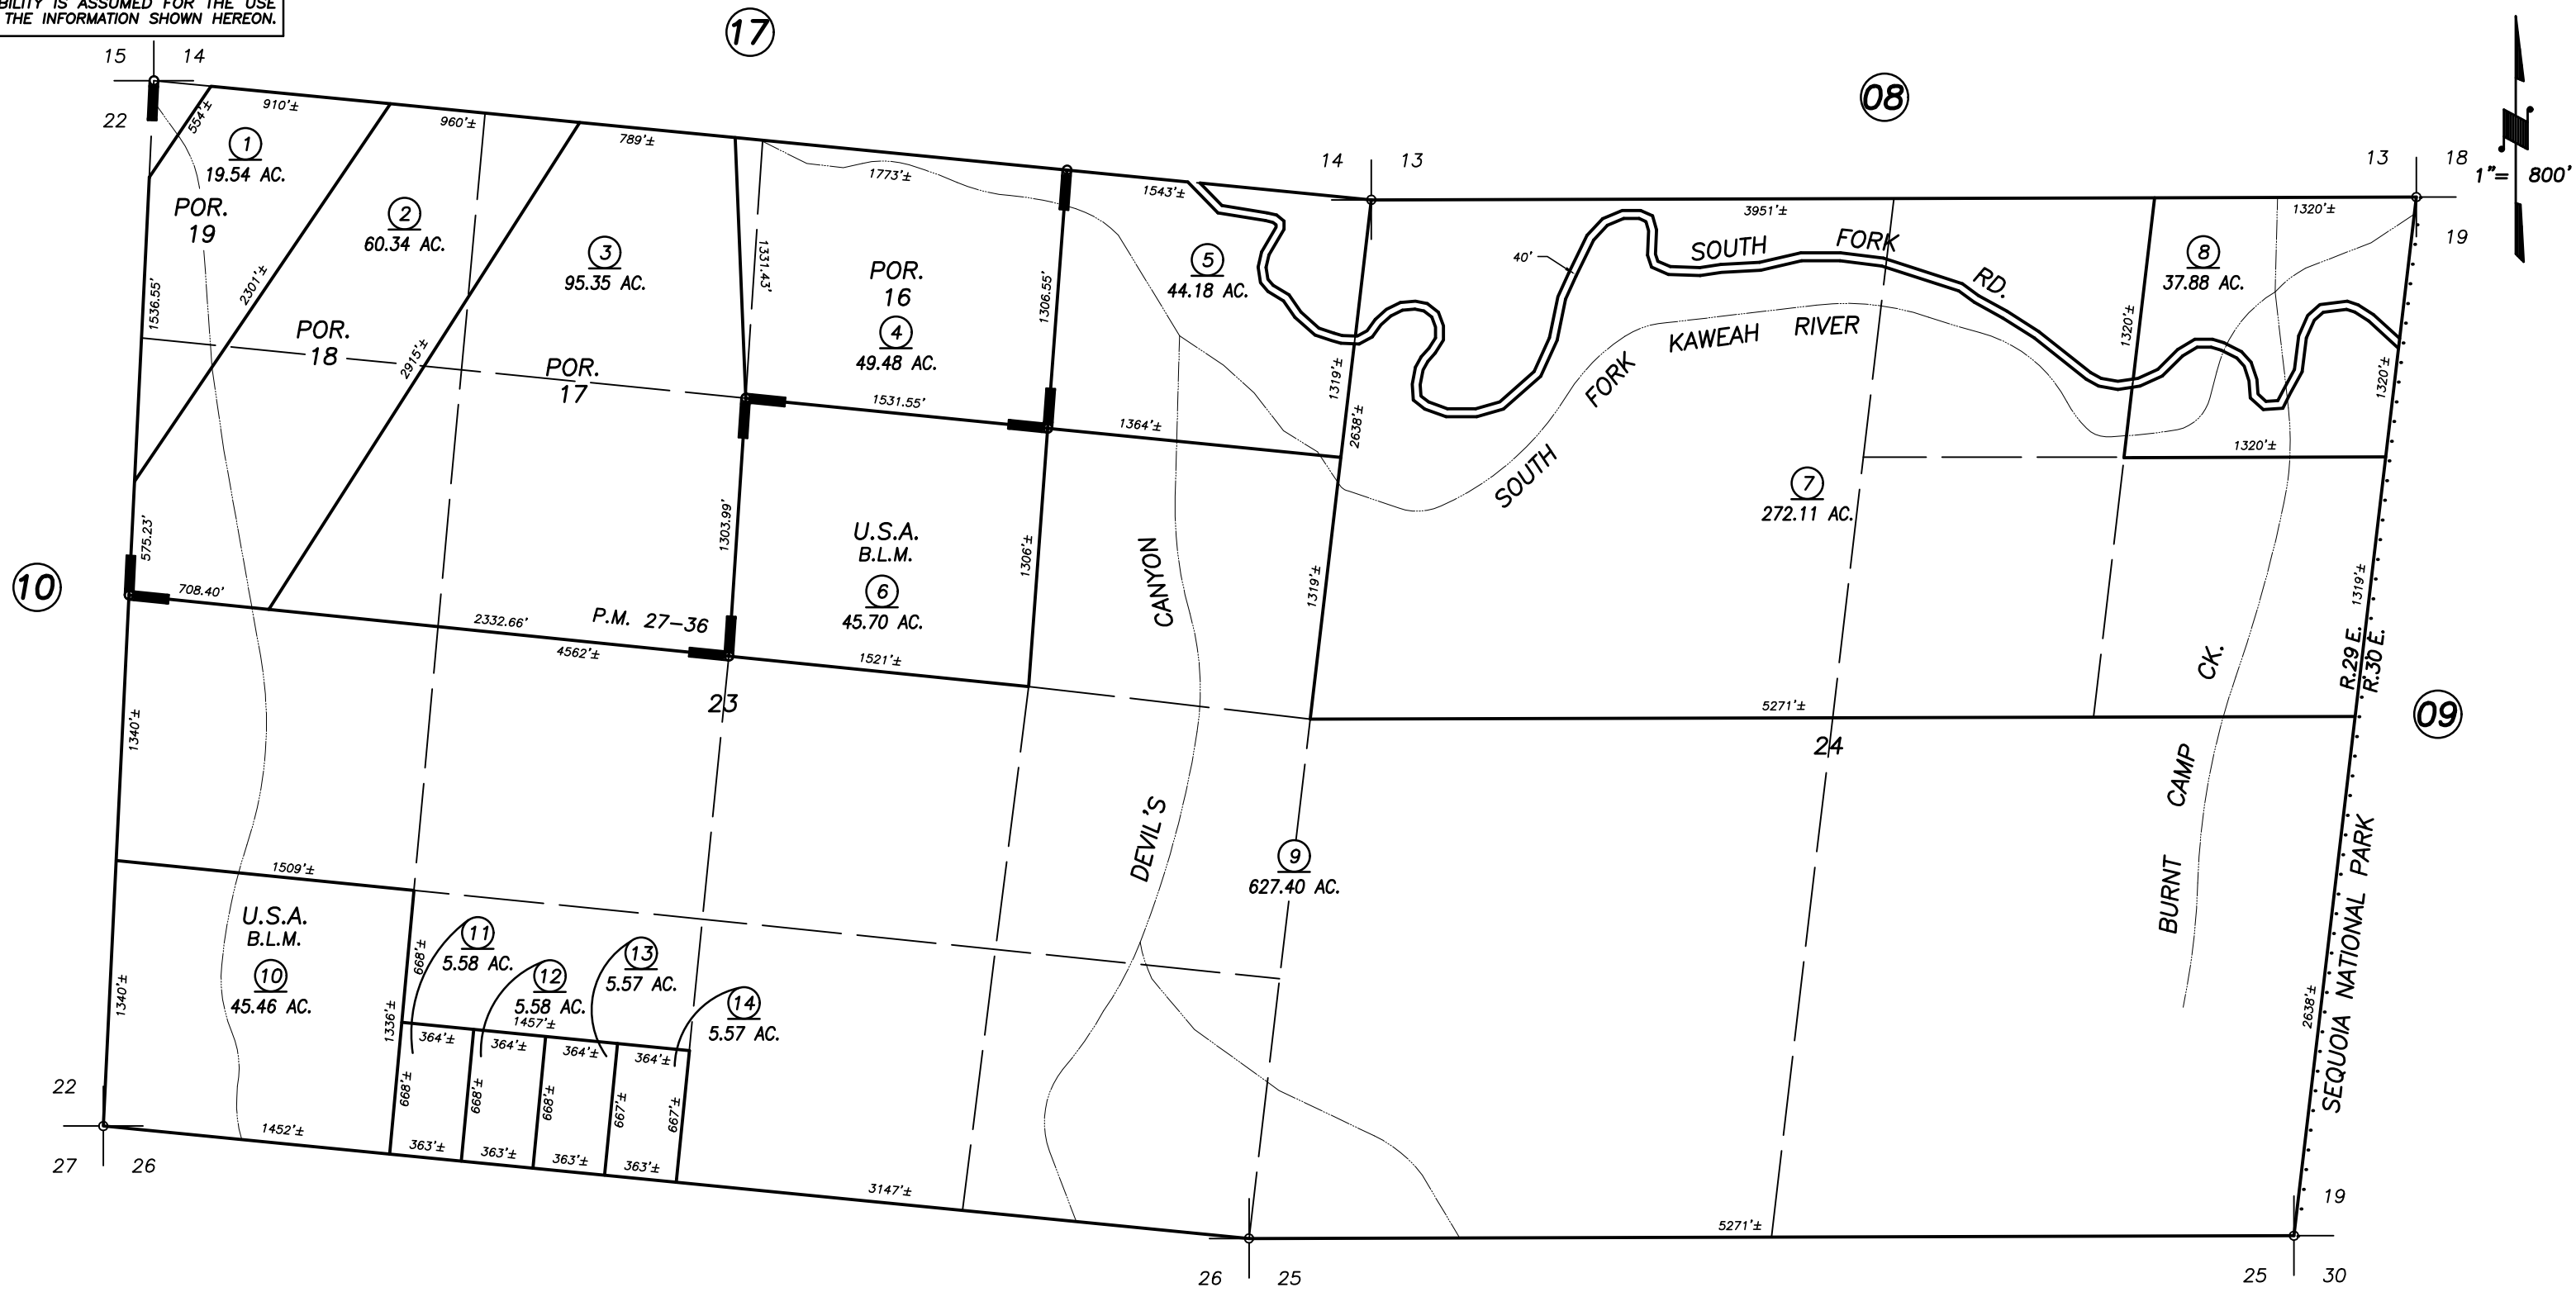

PARCEL MAP 2635, P.M. 27-36

VICINITY OF THREE RIVERS
 ASSESSOR'S MAPS BK. 114 , PG.21
 COUNTY OF TULARE, CALIFORNIA, U.S.A.

NOTE: Assessor's Parcel Numbers Shown in Circles (1) (123)
 Assessor's Block Numbers Shown in Elipses (10) (17) (18) (19) (22) (23) (24) (25) (26) (27)

CAD CONVERSION	05/09/2002	PHN
REVISION	DATE	TECH