
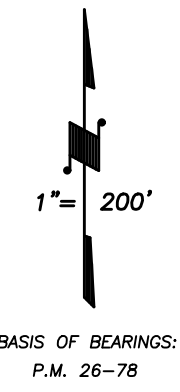


S1/2 OF SW1/4 SEC.8, T.18S., R.29E., M.D.B.&M.

Tax Area Codes 114-24
146-002

DISCLAIMER
THIS MAP WAS PREPARED FOR LOCAL PROPERTY ASSESSMENT PURPOSES ONLY AND THE PARCELS SHOWN HEREON MAY NOT COMPLY WITH STATE AND LOCAL SUBDIVISION ORDINANCES, AND NO LIABILITY IS ASSUMED FOR THE USE OF THE INFORMATION SHOWN HEREON.

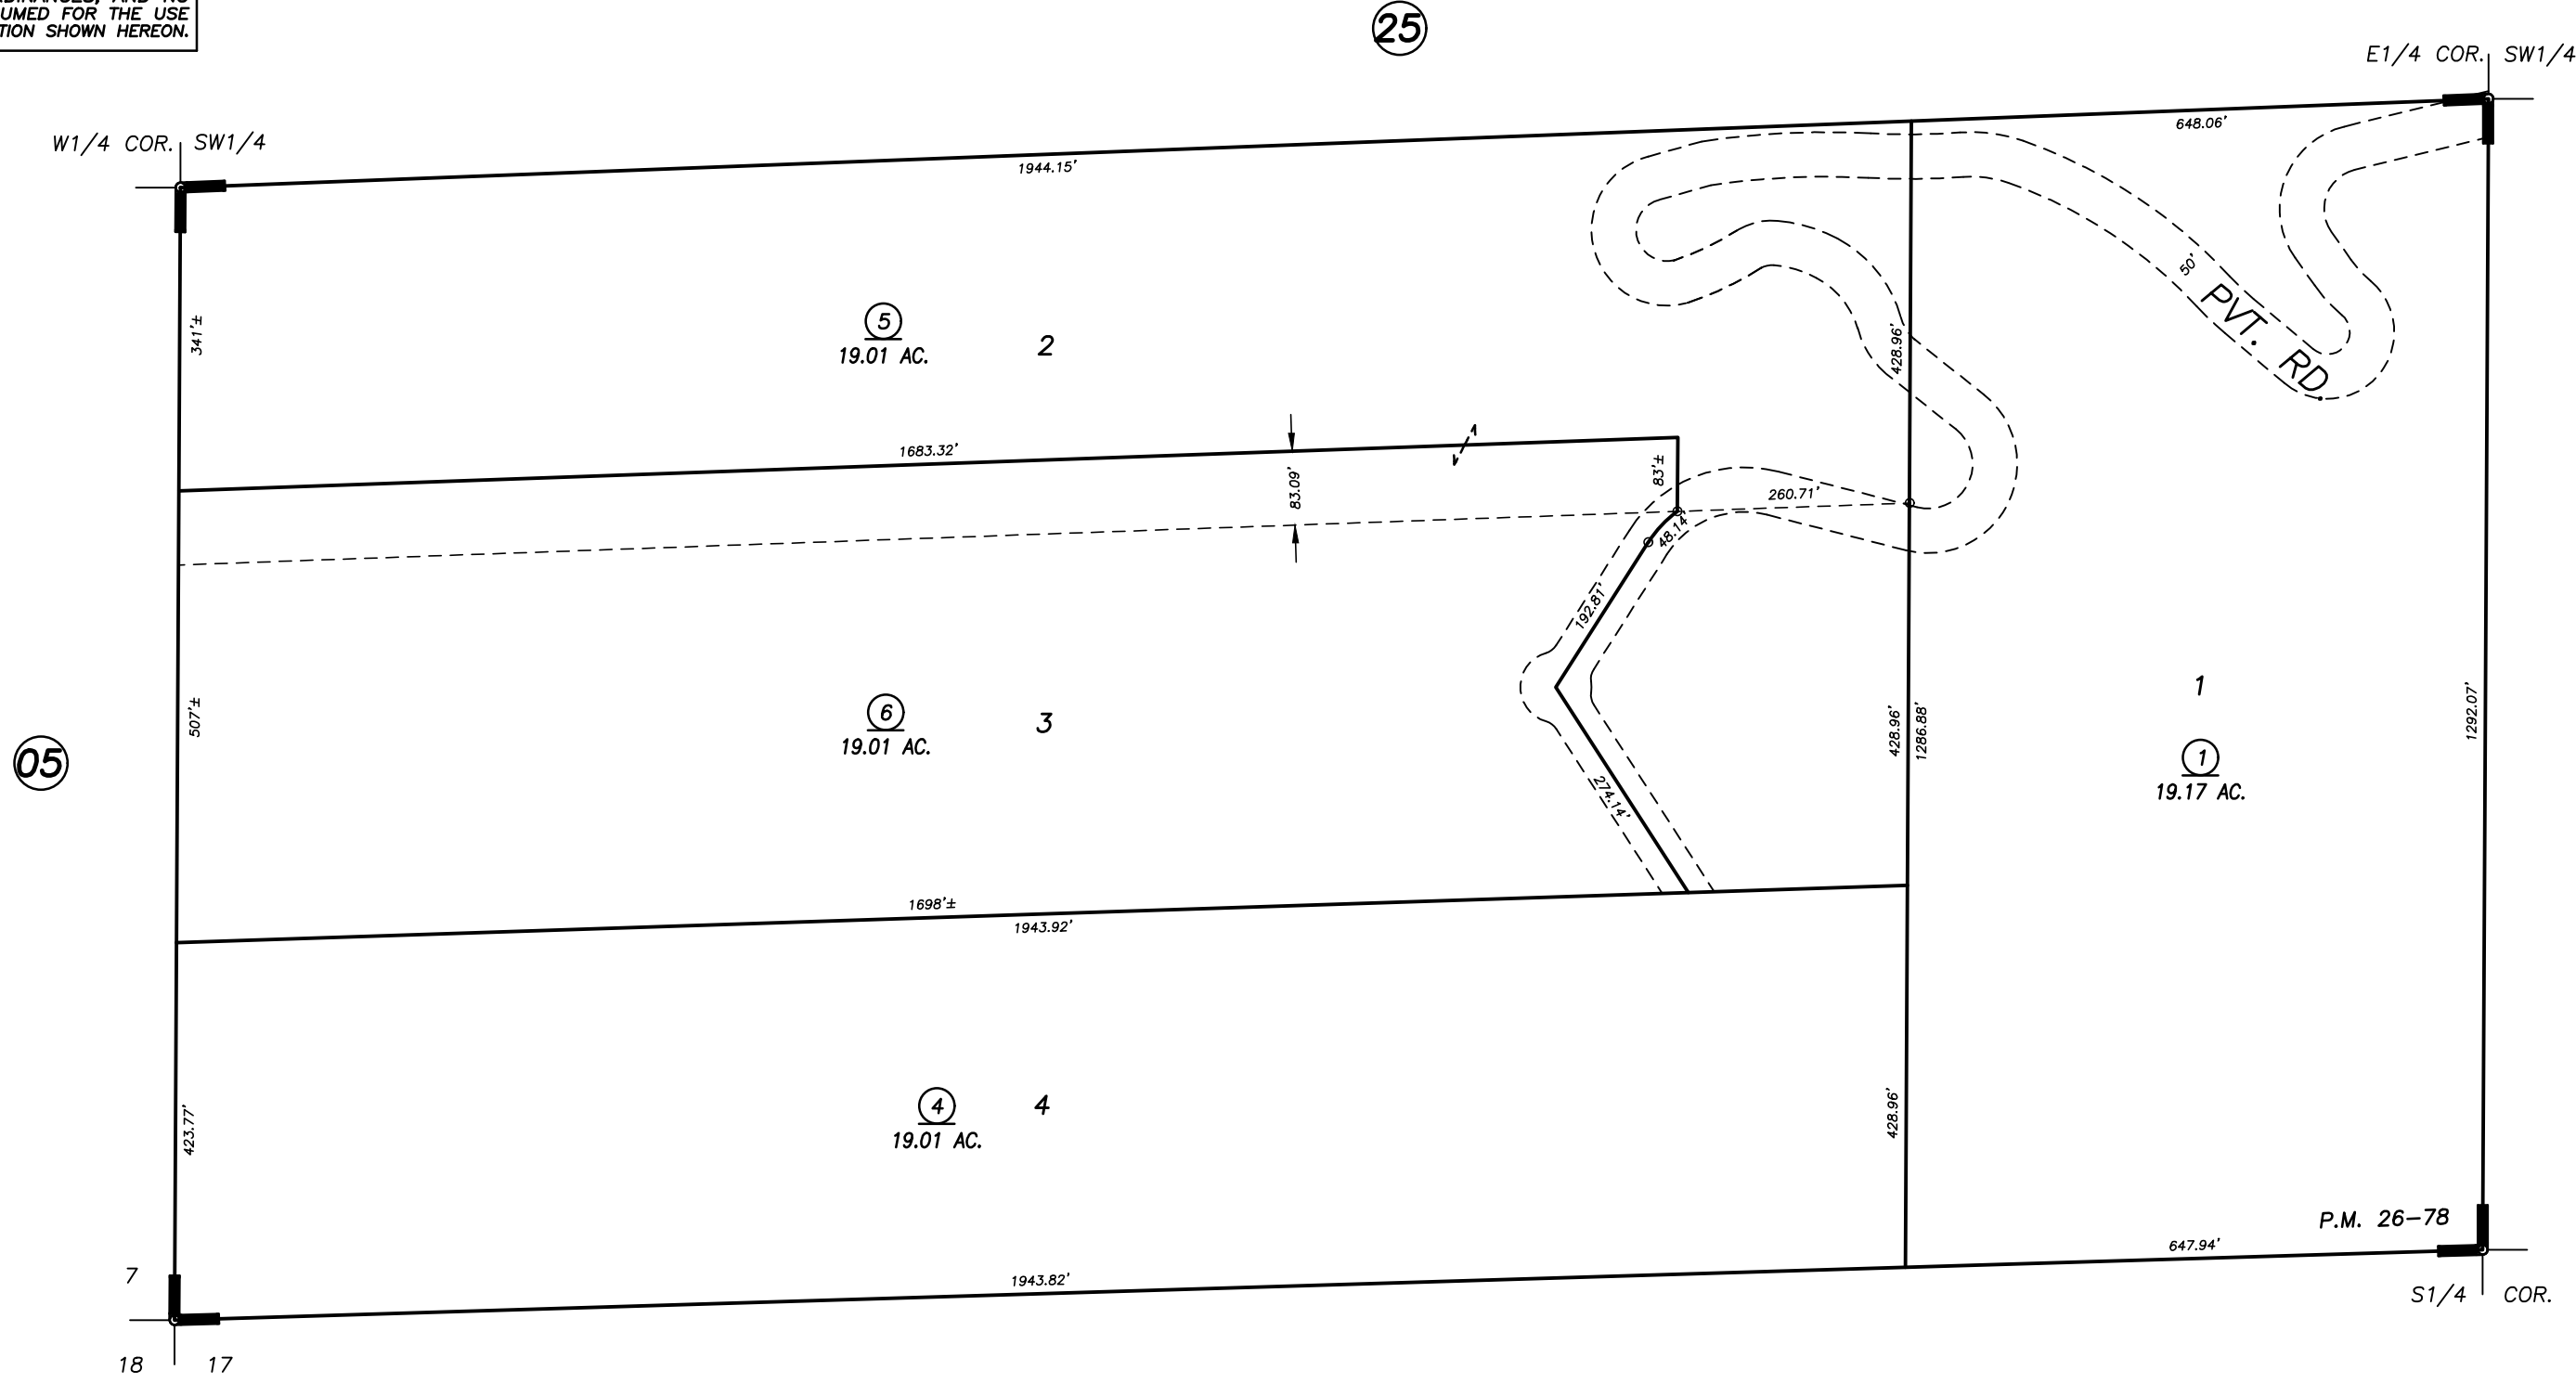

PARCEL MAP 2577, P.M. 26-78

VICINITY OF THREE RIVERS
ASSESSOR'S MAPS BK. 114 , PG.24
COUNTY OF TULARE, CALIFORNIA, U.S.A.

NOTE: Assessor's Parcel Numbers Shown in Circles (1) (123)
Assessor's Block Numbers Shown in Elipses (03) (123)

2010-0060690	02/12/2014	ASG
REVISION	DATE	TECH