


DISCLAIMER
 THIS MAP WAS PREPARED FOR LOCAL PROPERTY ASSESSMENT PURPOSES ONLY. THE PARCELS SHOWN HEREON MAY NOT COMPLY WITH STATE AND LOCAL SUBDIVISION ORDINANCES. NO LIABILITY IS ASSUMED FOR THE USE OF THE INFORMATION HEREON. R & T CODE SEC. 327, 408.3, ETC.

REVISED: 01/09/2020
 REASON: 2002-0028441
 CAD TECH: ASG

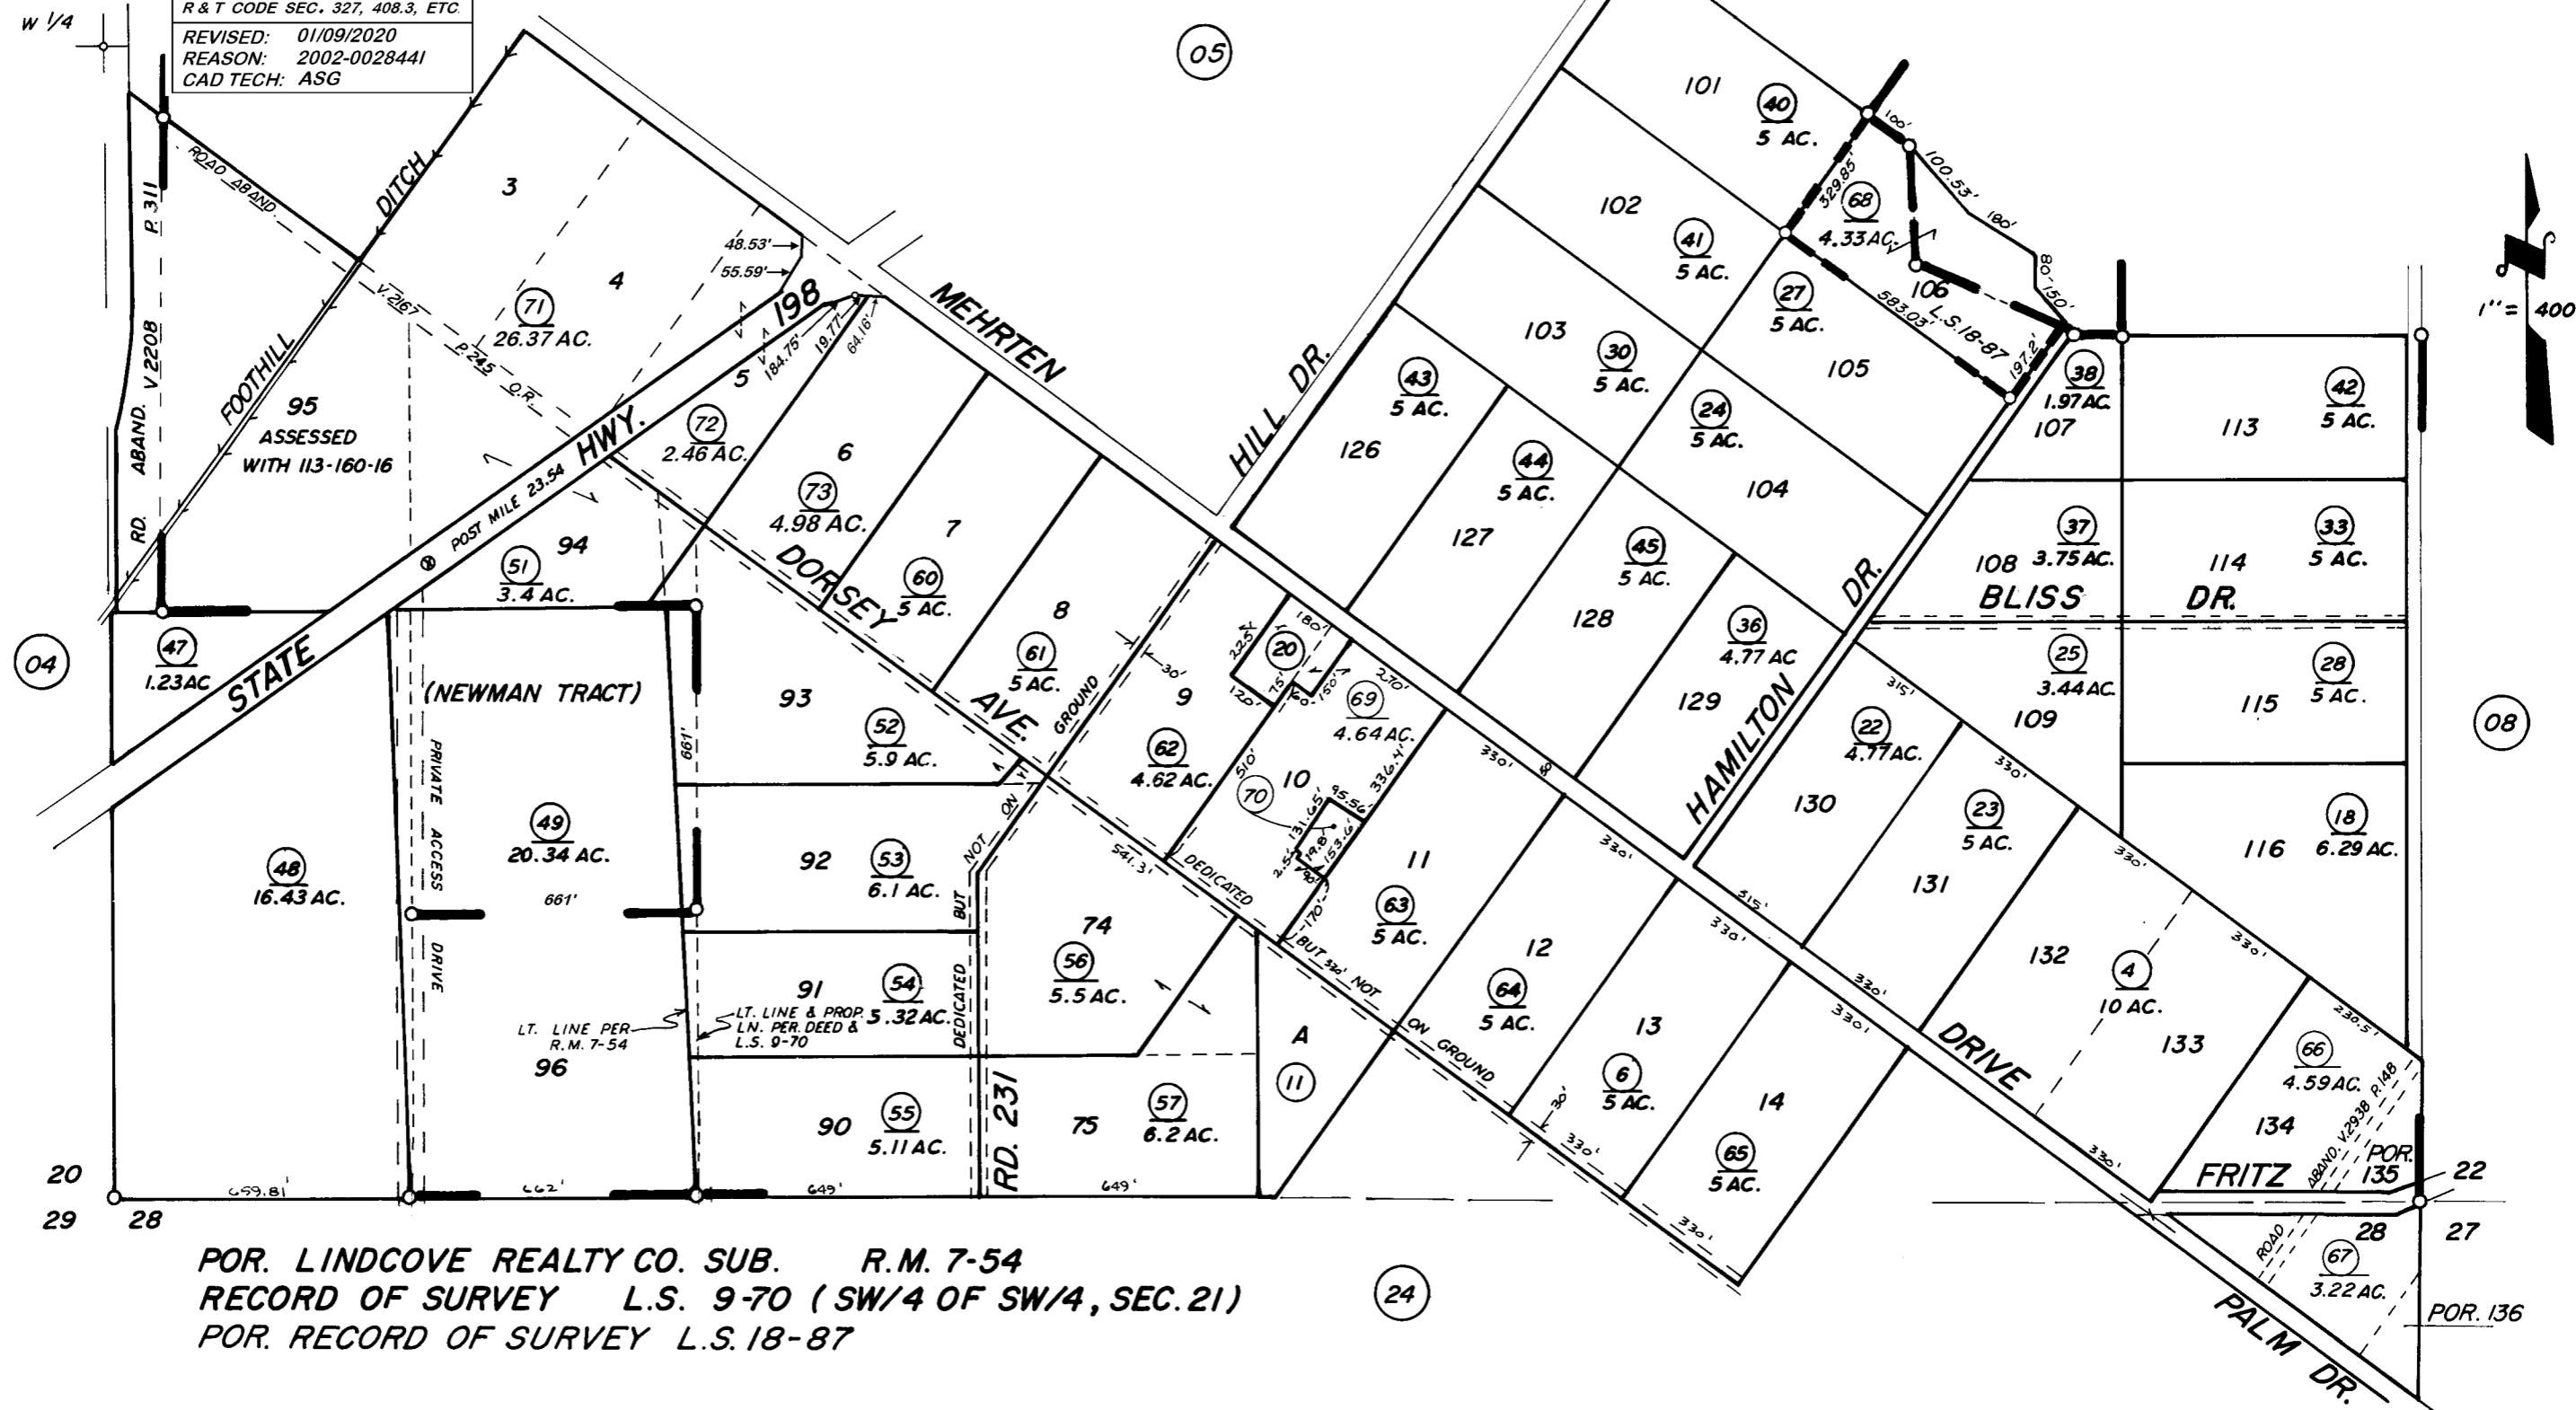

POR. LINDCOVE REALTY CO. SUB. R.M. 7-54
 RECORD OF SURVEY L.S. 9-70 (SW/4 OF SW/4, SEC. 21)
 POR. RECORD OF SURVEY L.S. 18-87



NOTE-ASSESSOR'S BLOCK NUMBERS SHOWN IN ELLIPSES
 ASSESSOR'S PARCEL NUMBERS SHOWN IN CIRCLES