

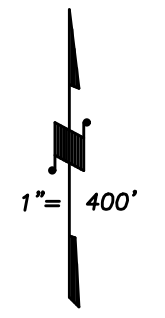


DISCLAIMER
THIS MAP WAS PREPARED FOR LOCAL PROPERTY ASSESSMENT PURPOSES ONLY AND THE PARCELS SHOWN HEREON MAY NOT COMPLY WITH STATE AND LOCAL SUBDIVISION ORDINANCES, AND NO LIABILITY IS ASSUMED FOR THE USE OF THE INFORMATION SHOWN HEREON.

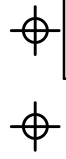

BASIS OF BEARINGS:
R.M. 30-07

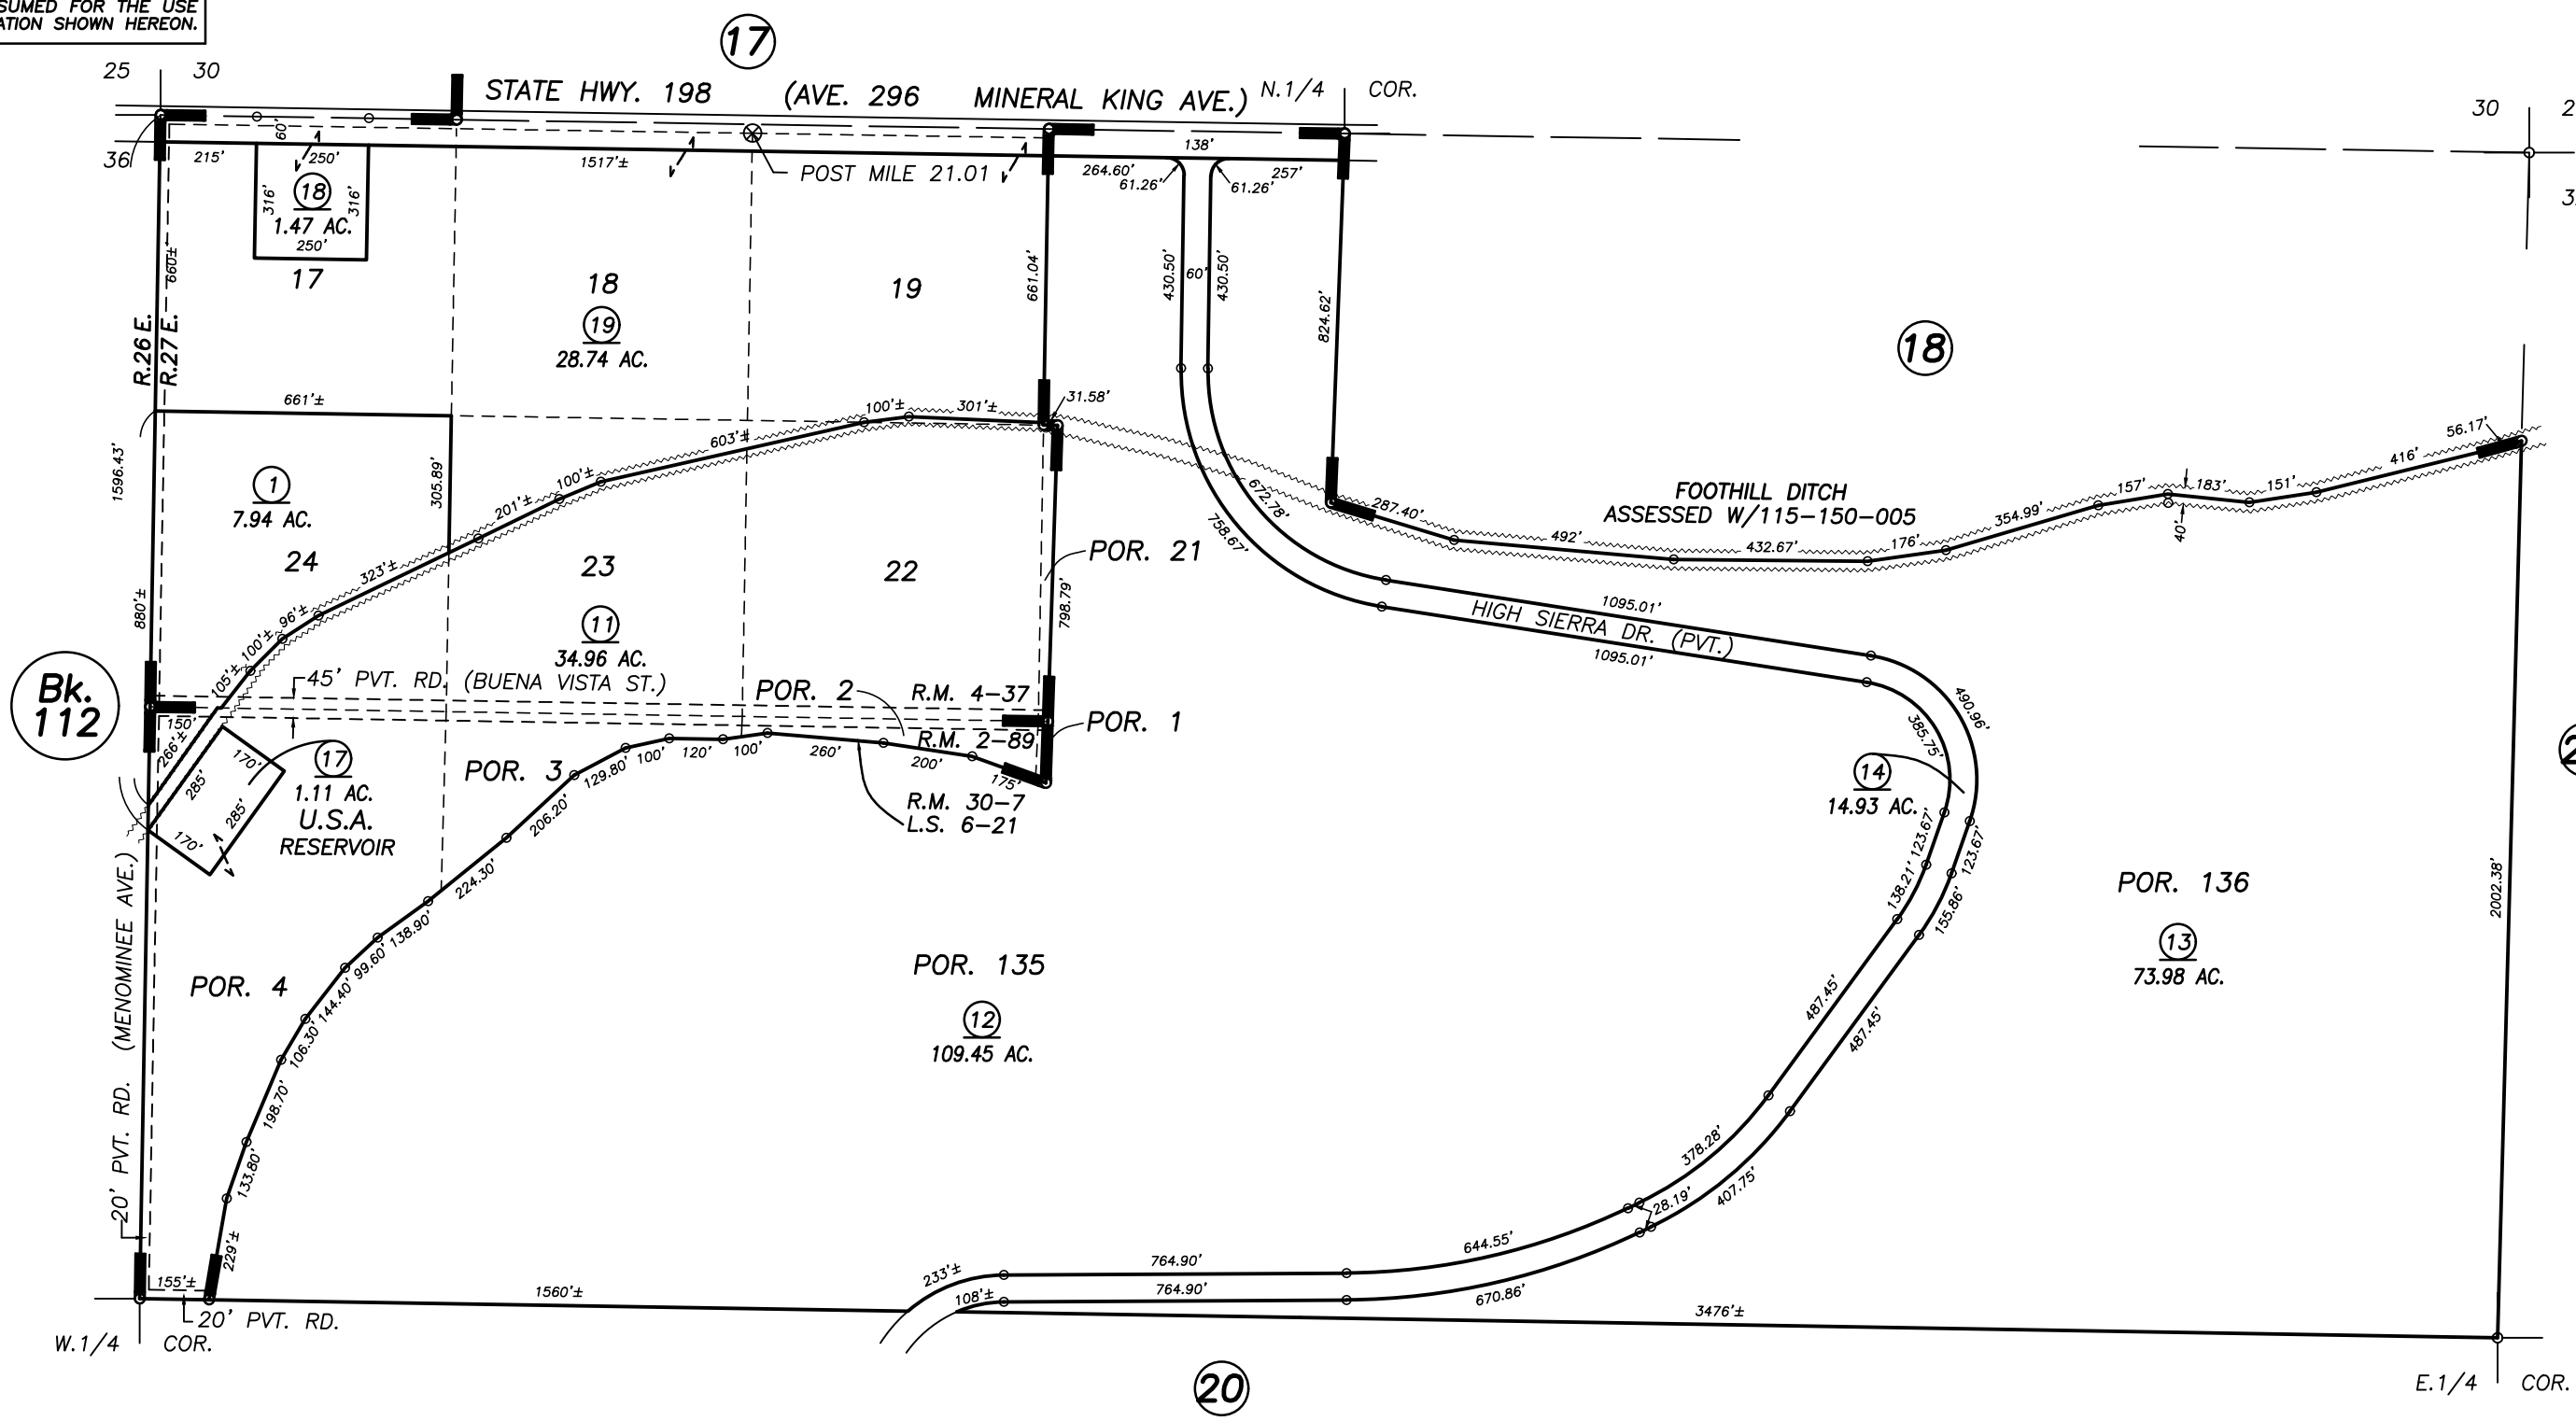

POR. RECORD OF SURVEY, L.S. 6-21
BADGER TRACT, R.M. 2-89
SANTA REGINA SUBDIVISION, R.M. 2-72 & 4-37
TRACT NO. 584, R.M. 30-7

VICINITY OF EXETER
ASSESSOR'S MAPS BK. 115 , PG. 19
COUNTY OF TULARE, CALIFORNIA, U.S.A.