


DISCLAIMER

THIS MAP WAS PREPARED FOR LOCAL PROPERTY ASSESSMENT PURPOSES ONLY. THE PARCELS SHOWN HEREON MAY NOT COMPLY WITH STATE AND LOCAL SUBDIVISION ORDINANCES. NO LIABILITY IS ASSUMED FOR THE USE OF THE INFORMATION HEREON.

REVISED: 07/25/2016
REASON: 2004-0058119
CAD TECH: KMS

SEC'S. 2 & 3, T.19S., R.23E., M.D.B. & M.

TAX CODE AREA **118-01**
006-235
090-000
153-083

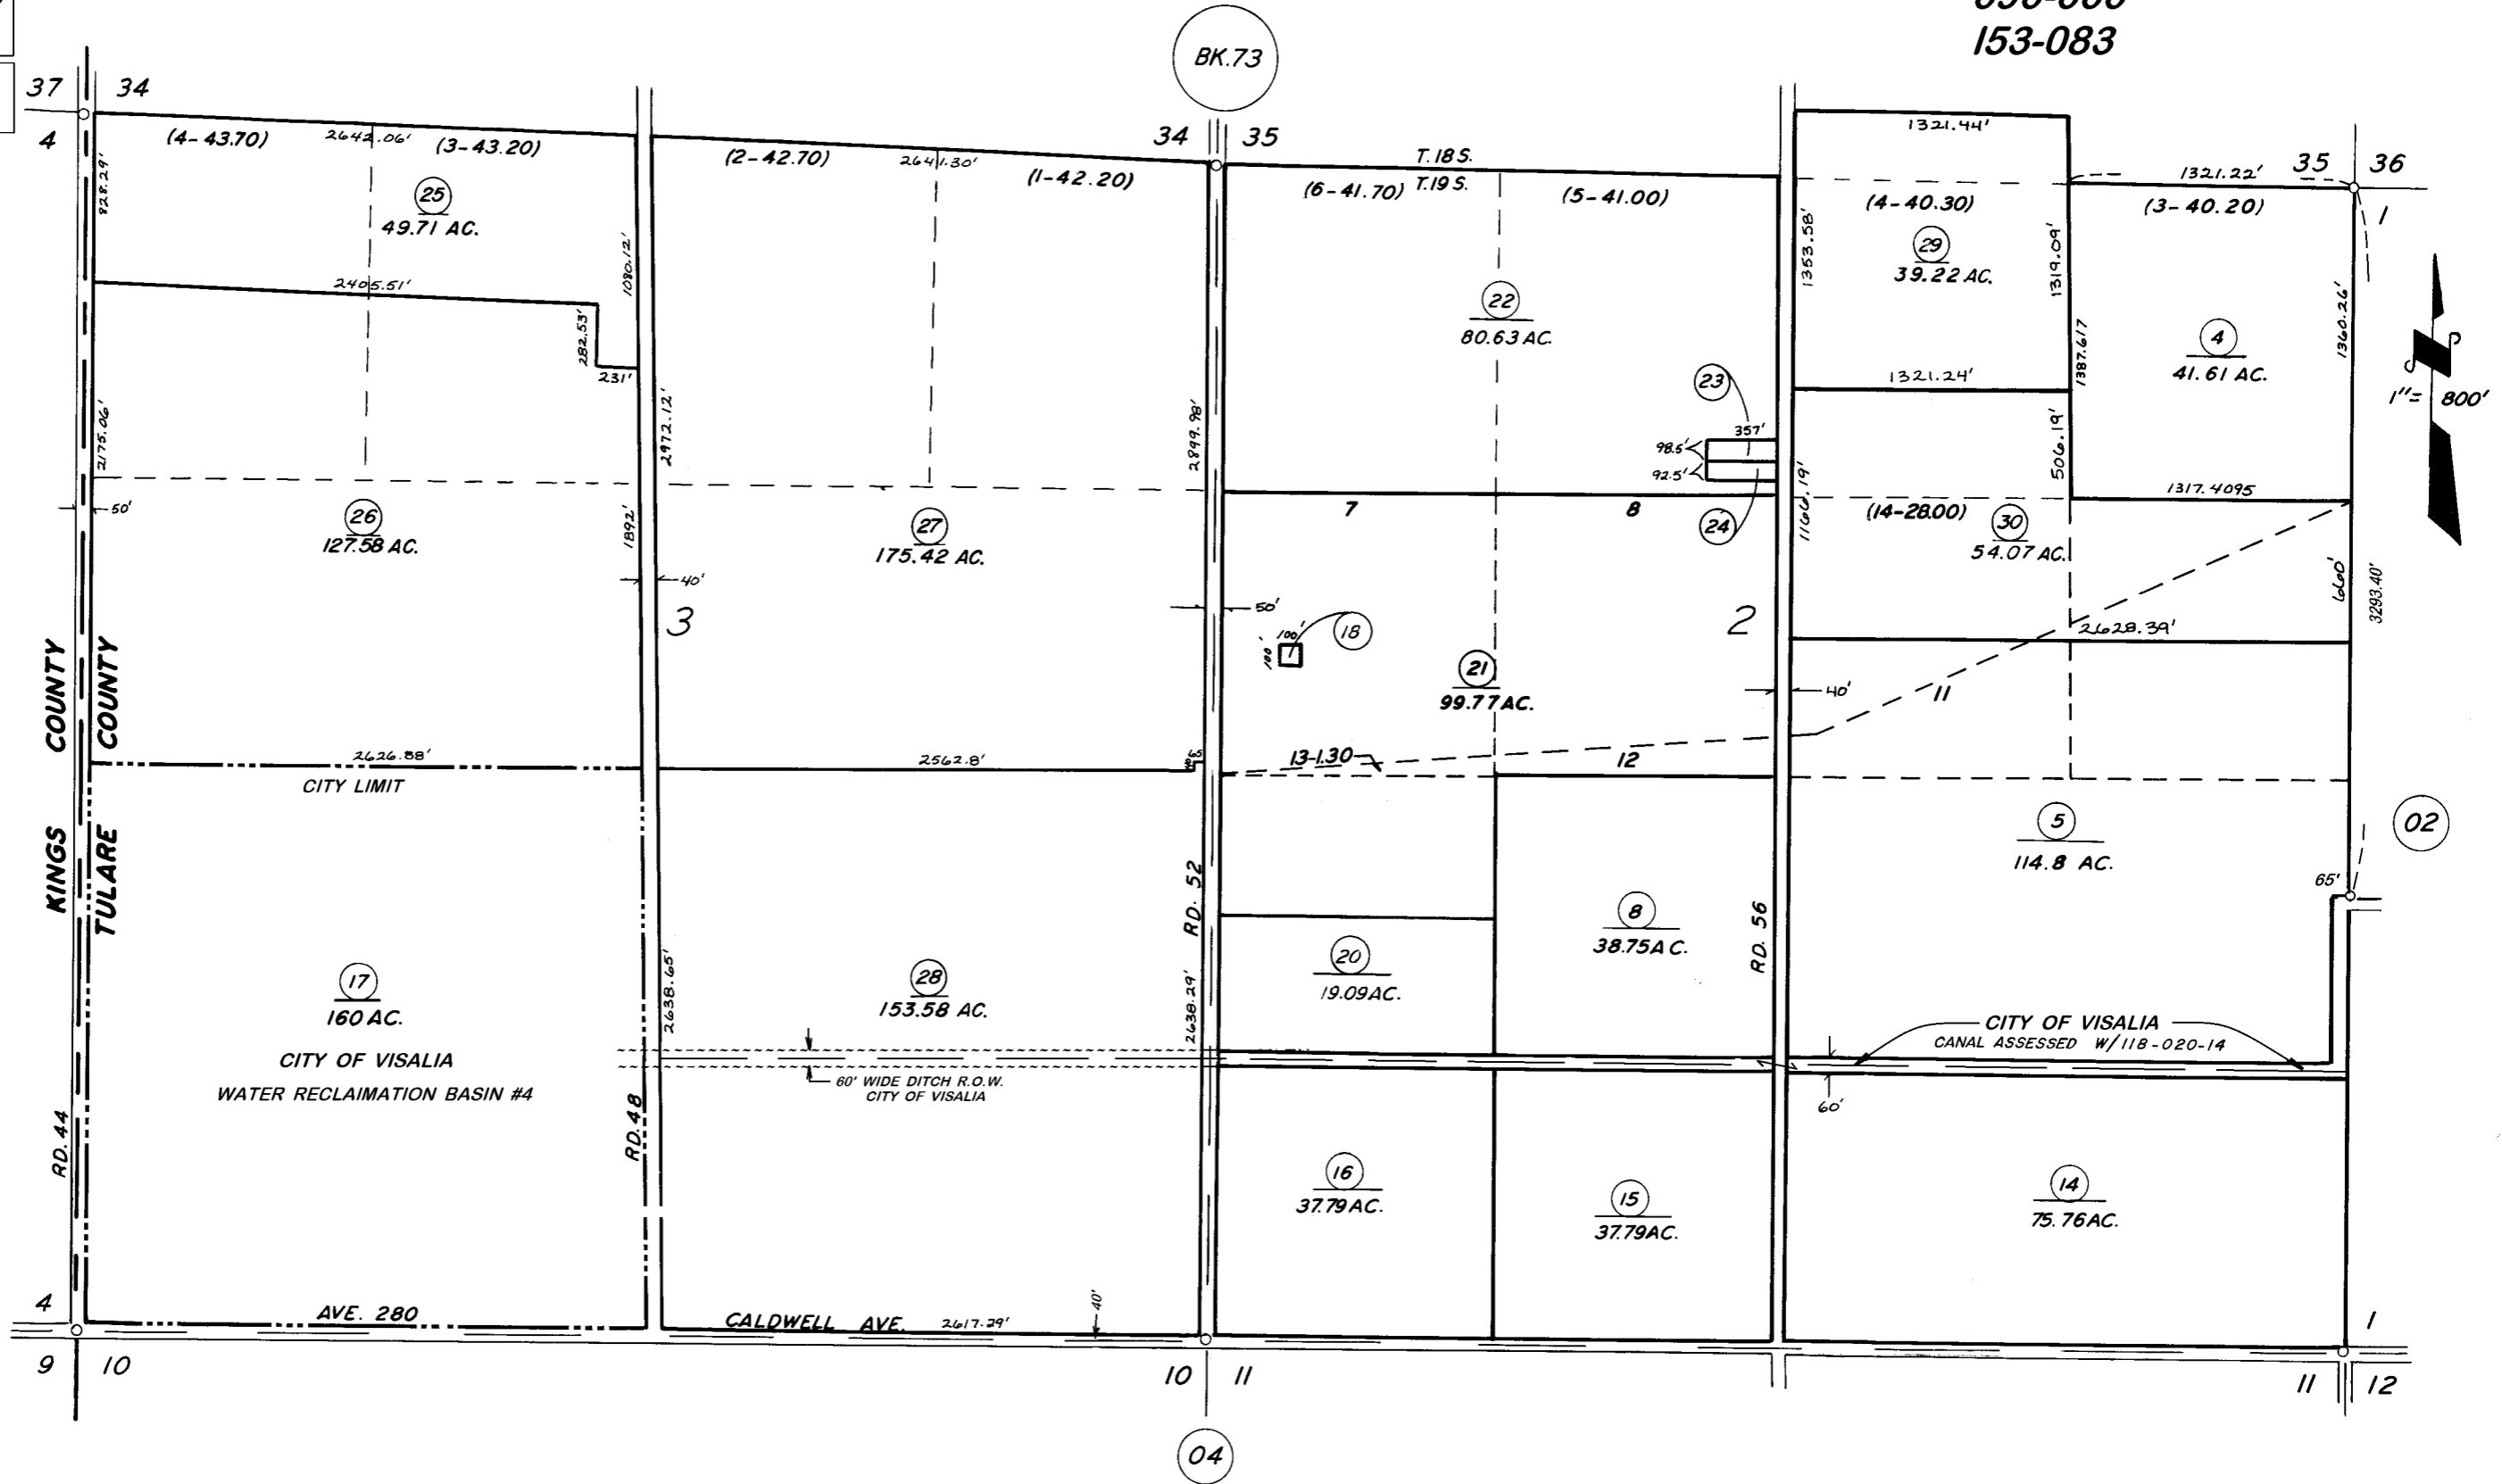

VICINITY OF VISALIA
ASSESSOR'S MAPS BK. 118 , PG. 01 .
COUNTY OF TULARE, CALIF.

NOTE — ASSESSOR'S BLOCK NUMBERS SHOWN IN ELLIPSES
ASSESSOR'S PARCEL NUMBERS SHOWN IN CIRCLES