


DISCLAIMER

THIS MAP WAS PREPARED FOR LOCAL PROPERTY ASSESSMENT PURPOSES ONLY. THE PARCELS SHOWN HEREON MAY NOT COMPLY WITH STATE AND LOCAL SUBDIVISION ORDINANCES. NO LIABILITY IS ASSUMED FOR THE USE OF THE INFORMATION HEREON.

REVISED: 04/05/2013
REASON: 2012-0083924
CAD TECH: LLB

SEC'S. 10 & 11, T.19S., R.23E., M.D.B. & M.

TAX CODE AREA **118-04**
090-001
153-083

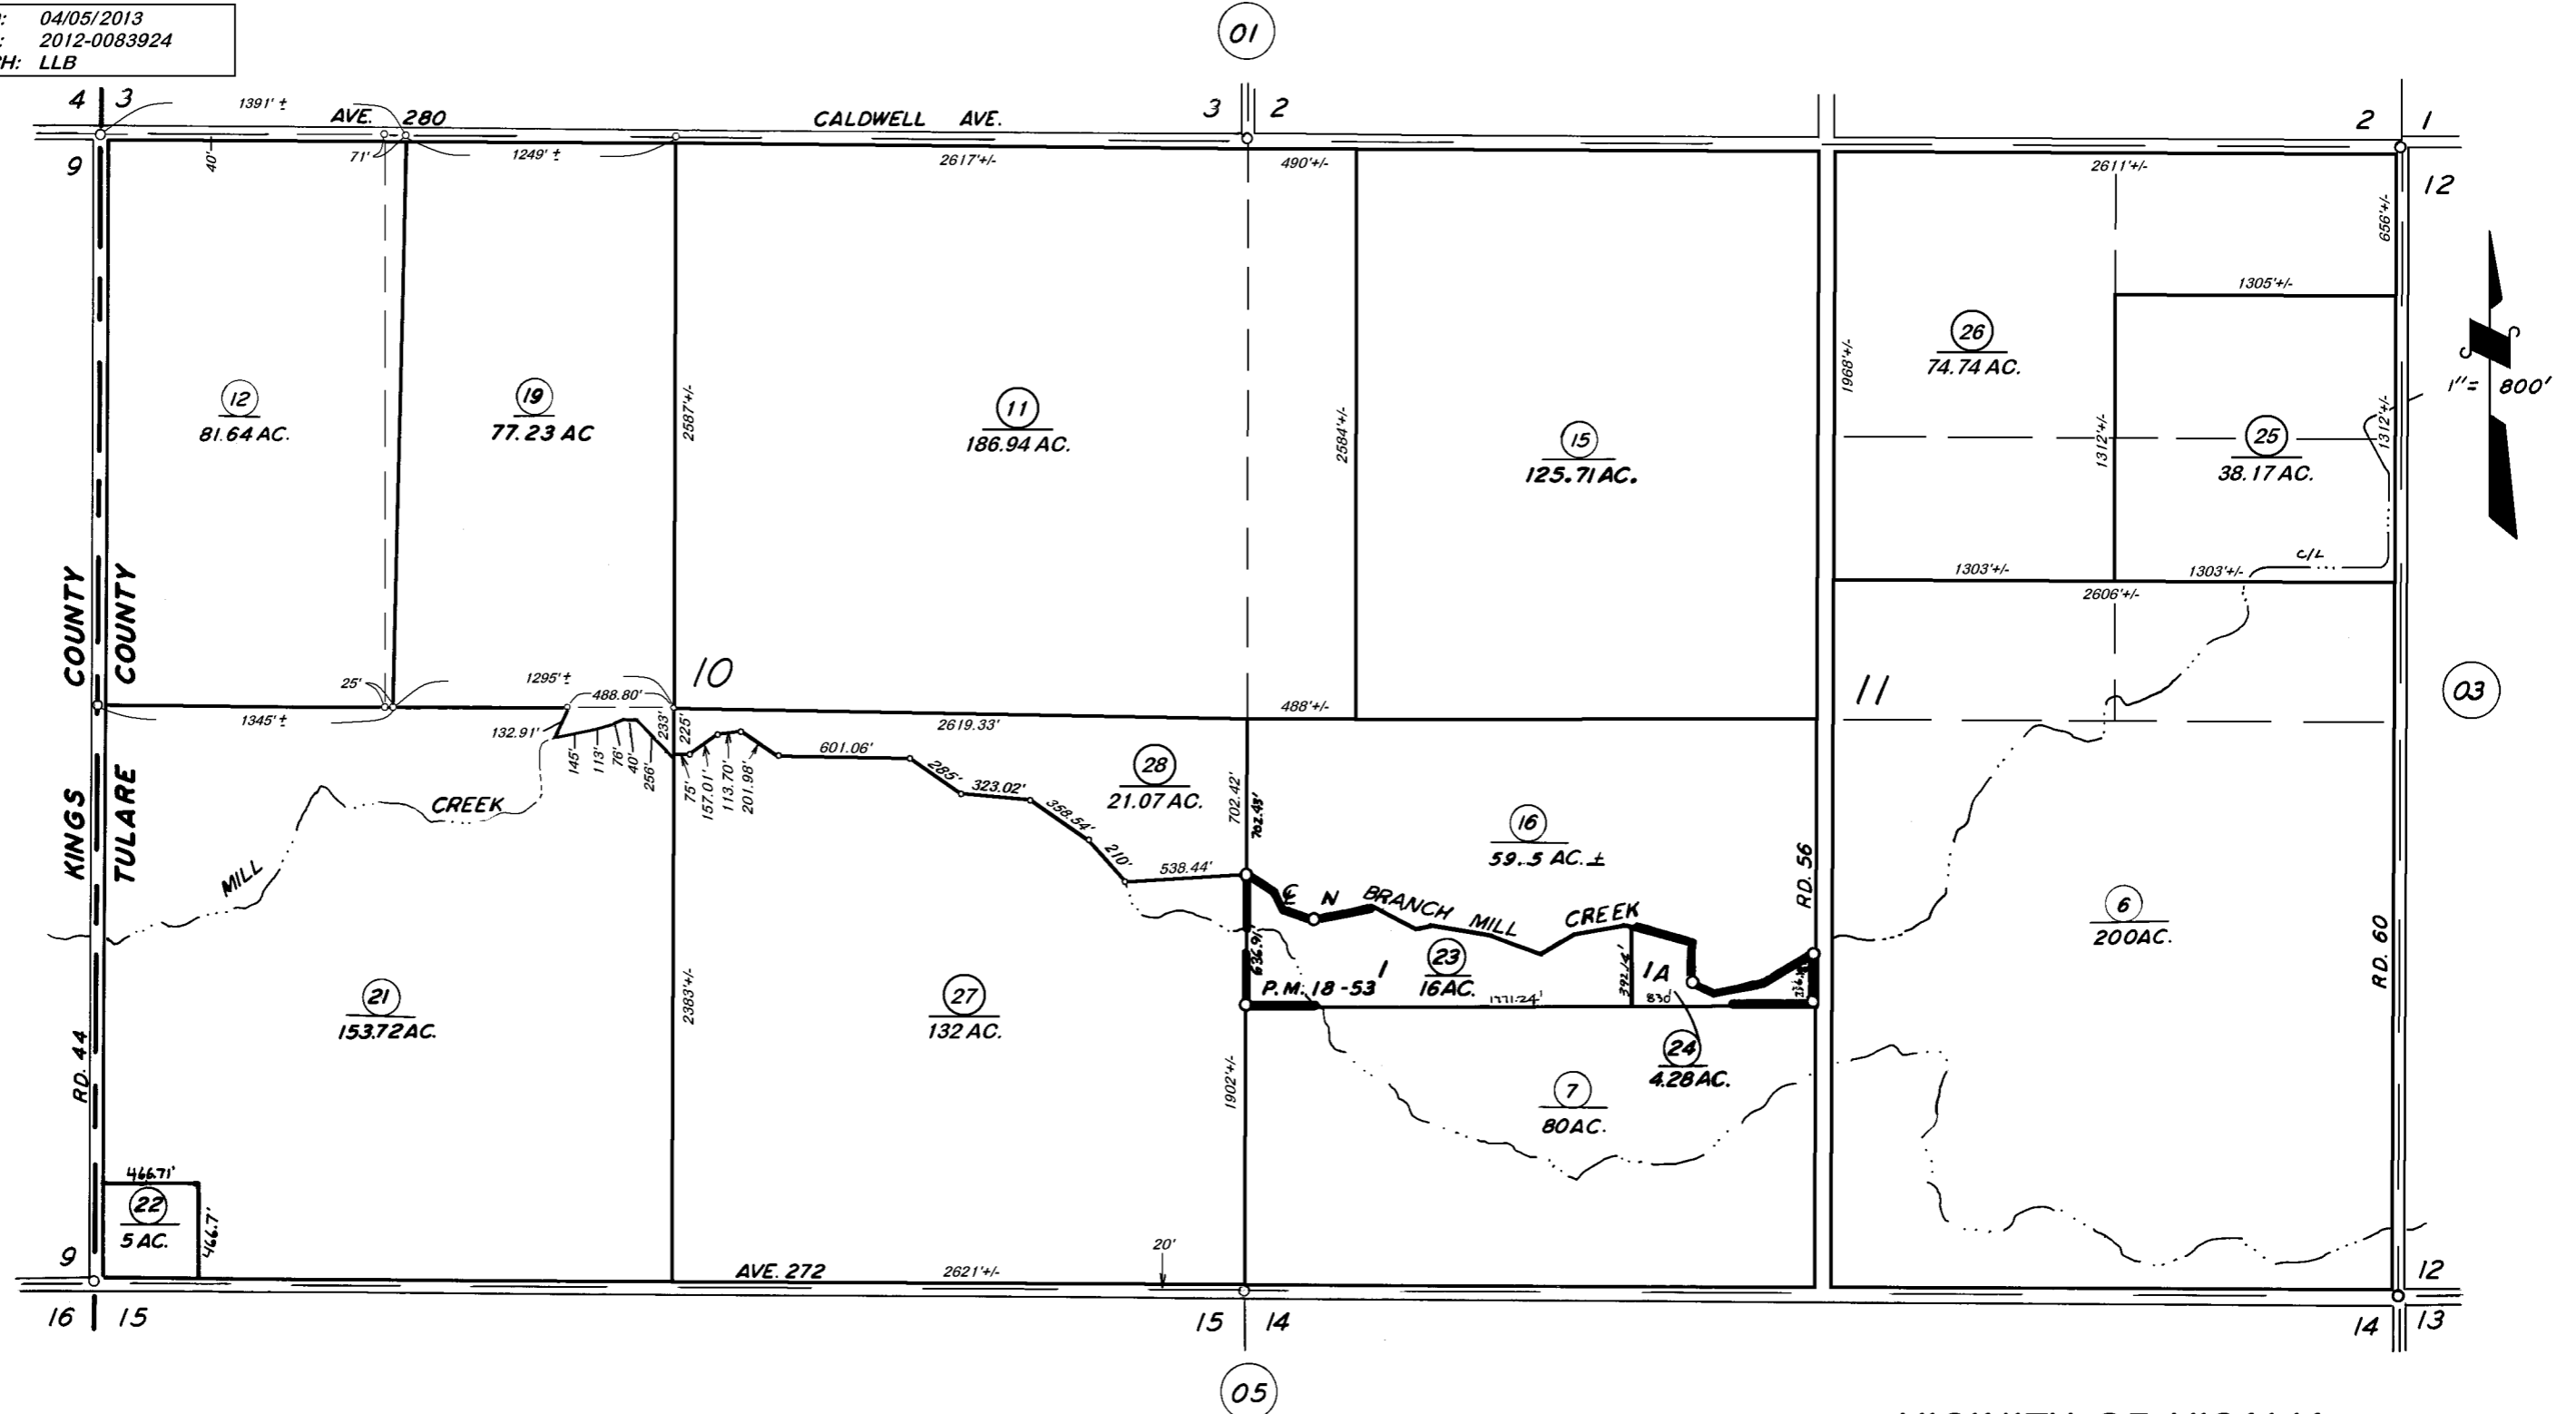

PARCEL MAP 1752, P.M. 18-53

VICINITY OF VISALIA
ASSESSOR'S MAPS BK. 118, PG. 04
COUNTY OF TULARE, CALIF.

NOTE — ASSESSOR'S BLOCK NUMBERS SHOWN IN ELLIPSES
ASSESSOR'S PARCEL NUMBERS SHOWN IN CIRCLES