


**DISCLAIMER**  
 THIS MAP WAS PREPARED FOR LOCAL PROPERTY ASSESSMENT PURPOSES ONLY AND THE PARCELS SHOWN HEREON MAY NOT COMPLY WITH STATE AND LOCAL SUBDIVISION ORDINANCES, AND NO LIABILITY IS ASSUMED FOR THE USE OF THE INFORMATION SHOWN HEREON. R & T CODE SEC. 327, 408.3, ETC.

SEC. 14 & 15, T.19S., R.23E., M.D.B.& M.

Tax Area Code **118-05**  
 090-001 090-004  
 153-080 153-083

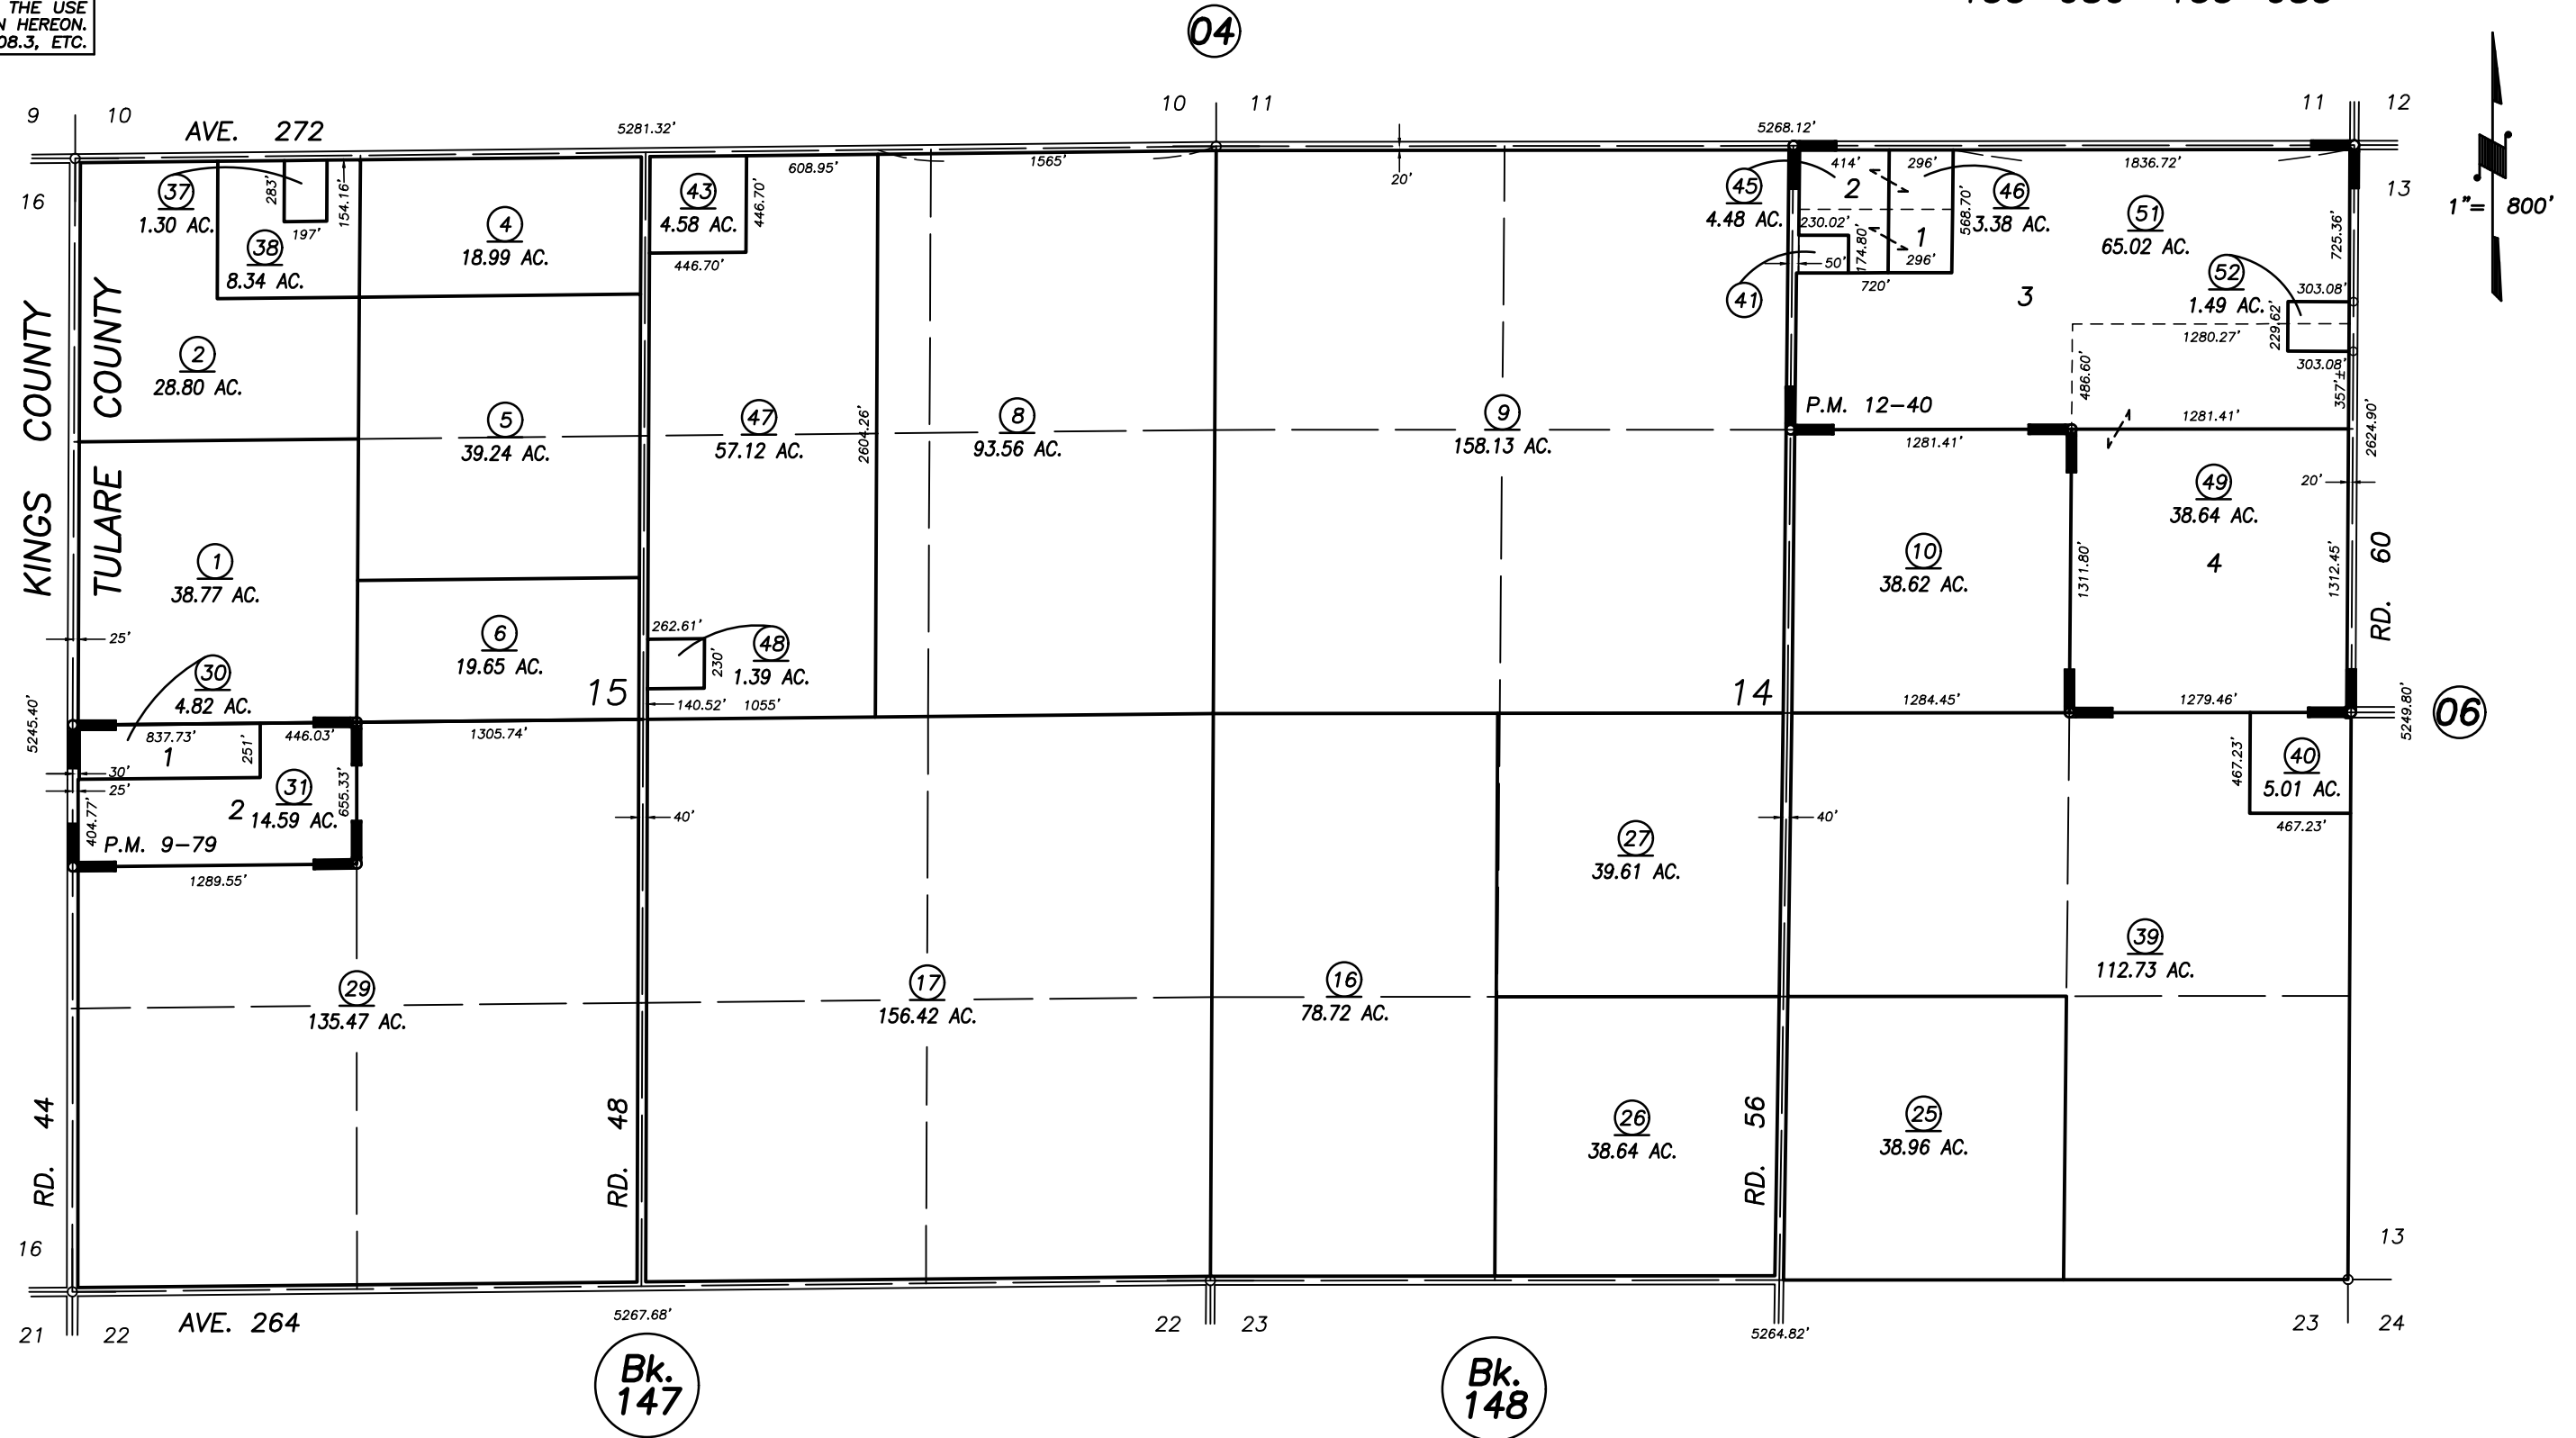

PARCEL MAP 1139, P.M. 12-40  
 PARCEL MAP 878, P.M. 9-79  
 POR REC OF SURVEY, L.S. 32-47 (N. LN. SEC. 15), ETC.

VICINITY OF GOSHEN  
 ASSESSOR'S MAPS BK. 118 , PG. 05  
 COUNTY OF TULARE, CALIFORNIA, U.S.A.