


**DISCLAIMER**  
 THIS MAP WAS PREPARED FOR LOCAL PROPERTY ASSESSMENT PURPOSES ONLY. THE PARCELS SHOWN HEREON MAY NOT COMPLY WITH STATE AND LOCAL SUBDIVISION ORDINANCES. NO LIABILITY IS ASSUMED FOR THE USE OF THE INFORMATION HEREON. R & T CODE SEC. 327, 408.3, ETC.  
 REVISED: 10/17/2019  
 REASON: 2015-0034352  
 CAD TECH: CFG

SEC'S. 5&8, T.19S., R.24E., M.D.B. & M.

TAX CODE AREA **119-01**  
**153-003**  
**153-081 006-223**  
**006-006 006-088**

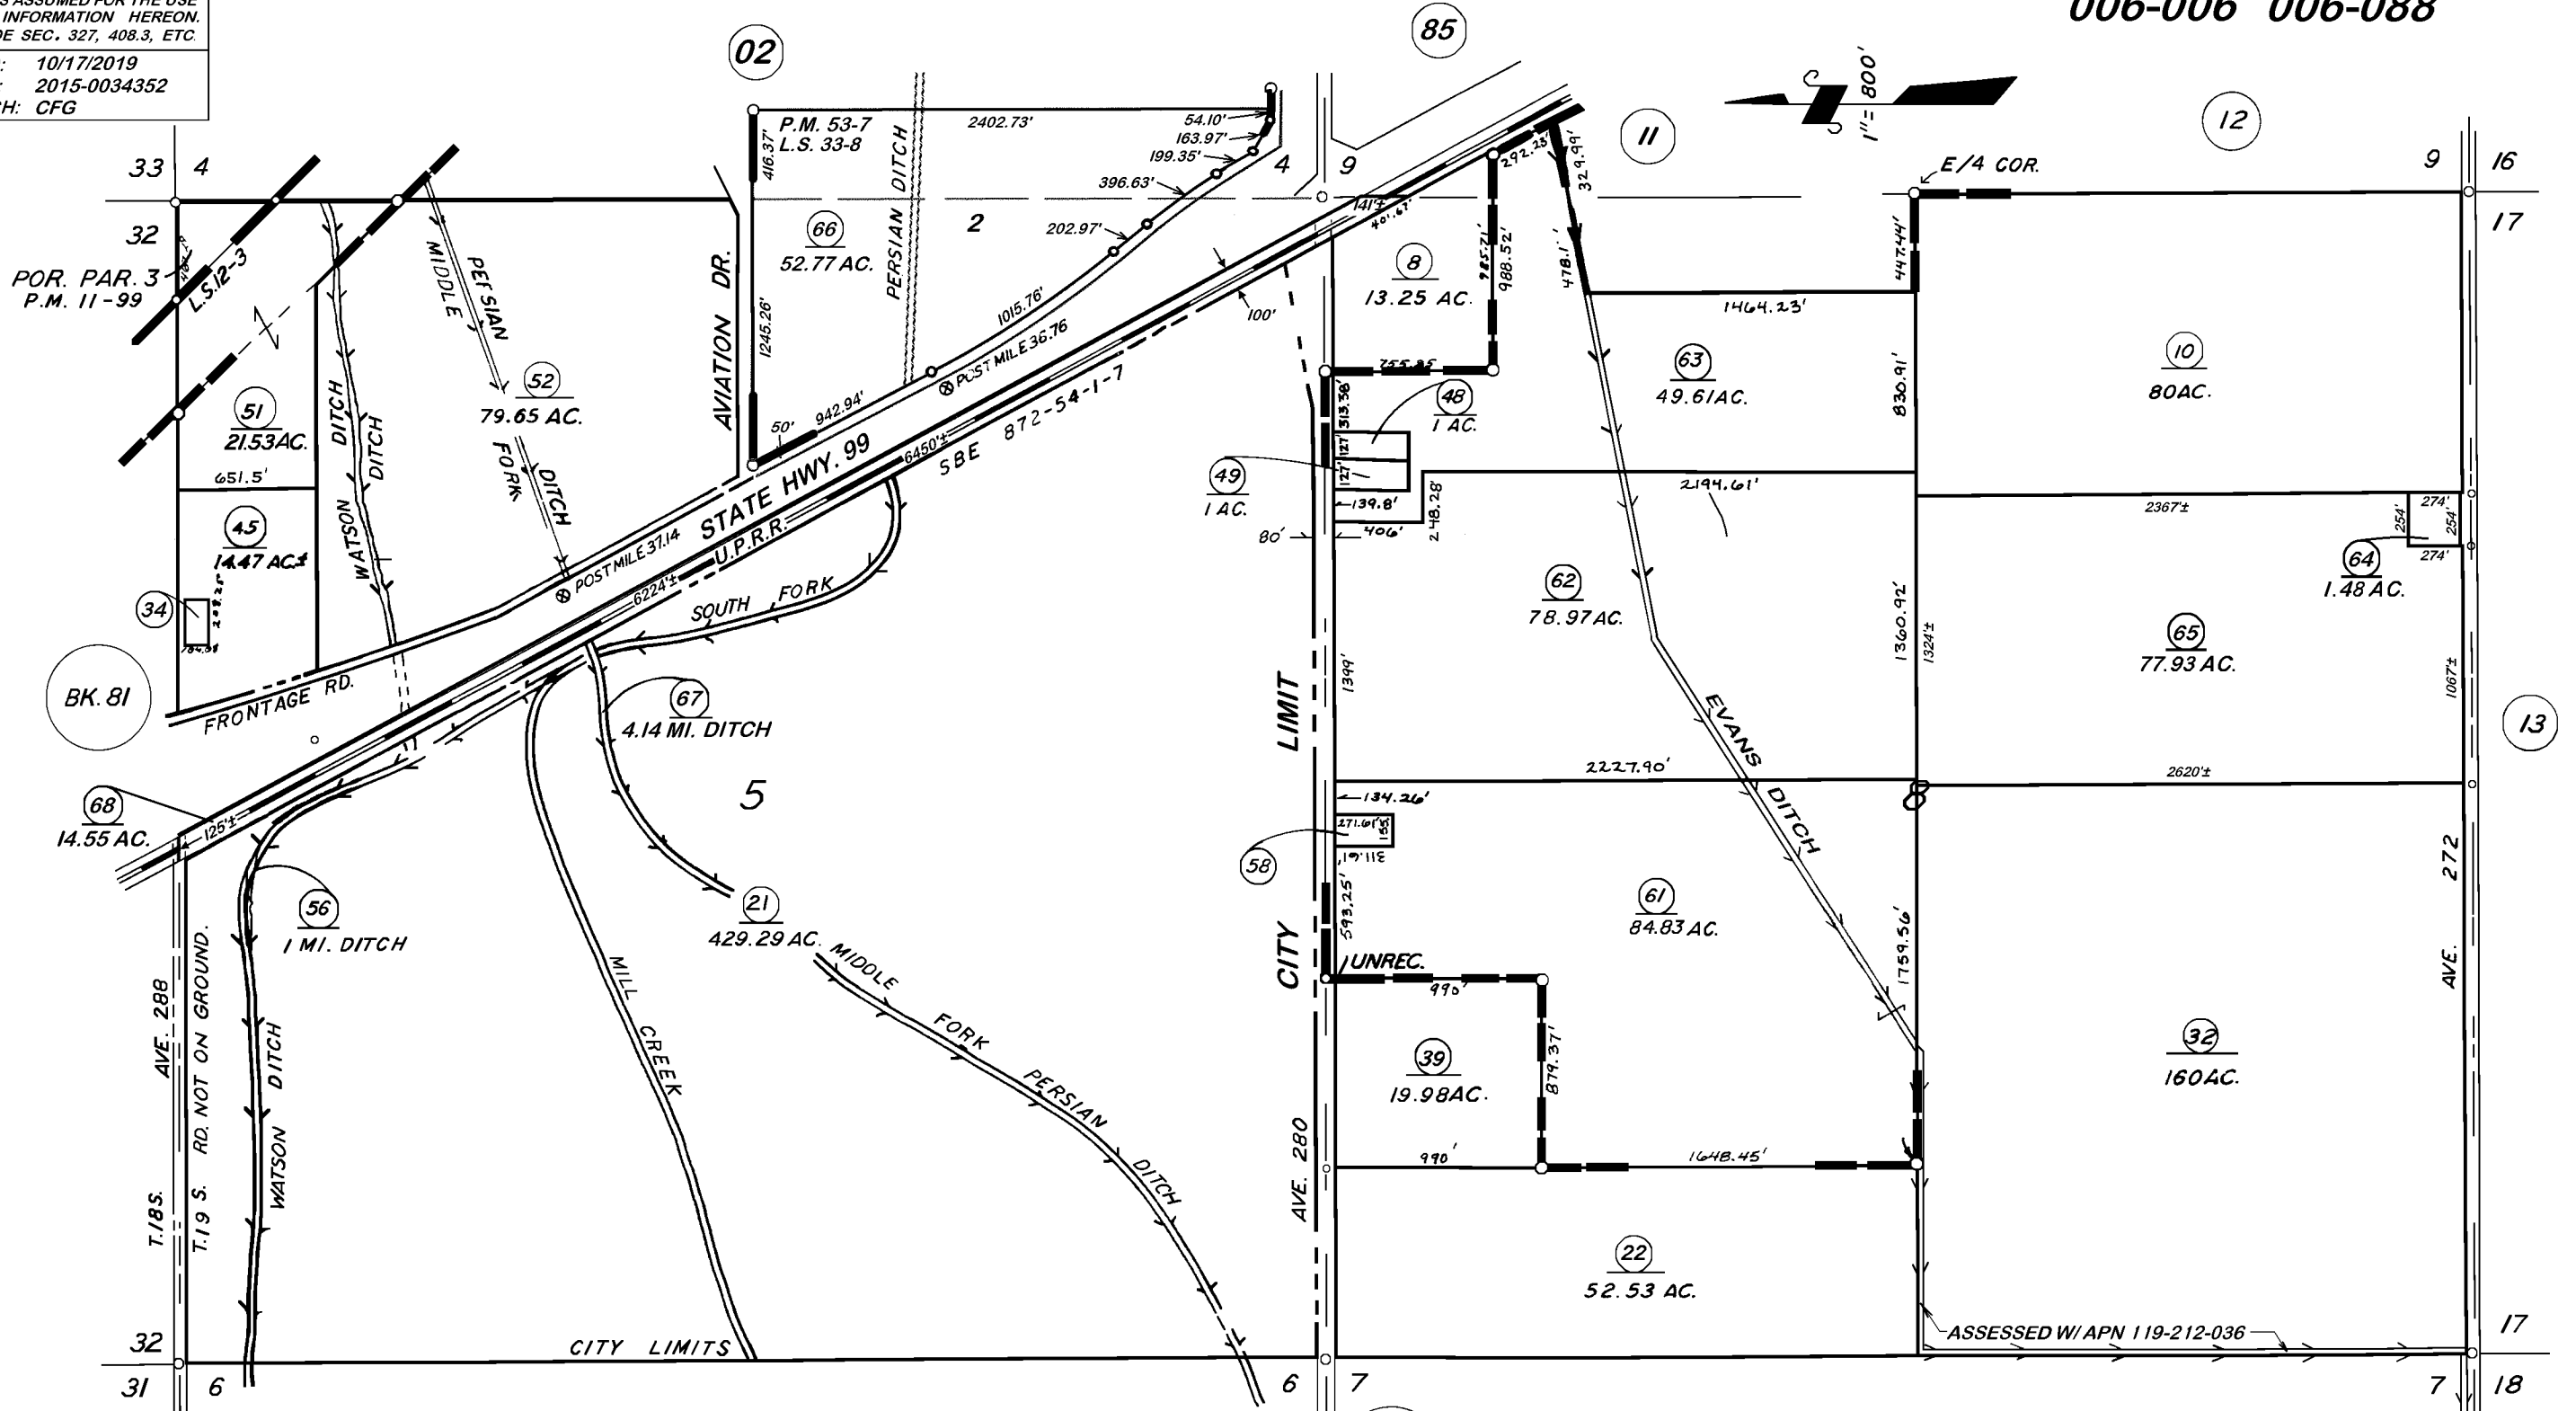

POR. FERNANDES SURVEY, UNREC.  
 POR. PARCEL MAP NO. 1098, P.M. 11-99  
 POR. RECORD OF SURVEY, L.S. 12-3  
 POR. PARCEL MAP NO. 5200, P.M. 53-7  
 POR. RECORD OF SURVEY, L.S. 33-8

**VICINITY OF VISALIA**  
 ASSESSOR'S MAPS BK. 119, PG. 01.  
 COUNTY OF TULARE, CALIF.

NOTE — ASSESSOR'S BLOCK NUMBERS SHOWN IN ELLIPSES  
 ASSESSOR'S PARCEL NUMBERS SHOWN IN CIRCLES