


S1/2 OF NW1/4 OF NE1/4 SEC.2, T.19S., R.24E., M.D.B. & M.

TAX CODE AREA
006-006
006-043
006-050

119-05

DISCLAIMER
THIS MAP WAS PREPARED FOR LOCAL PROPERTY ASSESSMENT PURPOSES ONLY. THE PARCELS SHOWN HEREON MAY NOT COMPLY WITH STATE AND LOCAL SUBDIVISION ORDINANCES. NO LIABILITY IS ASSUMED FOR THE USE OF THE INFORMATION HEREON.

REVISED: 2/4/2022
REASON: 2021-0083304
CAD TECH: NFL

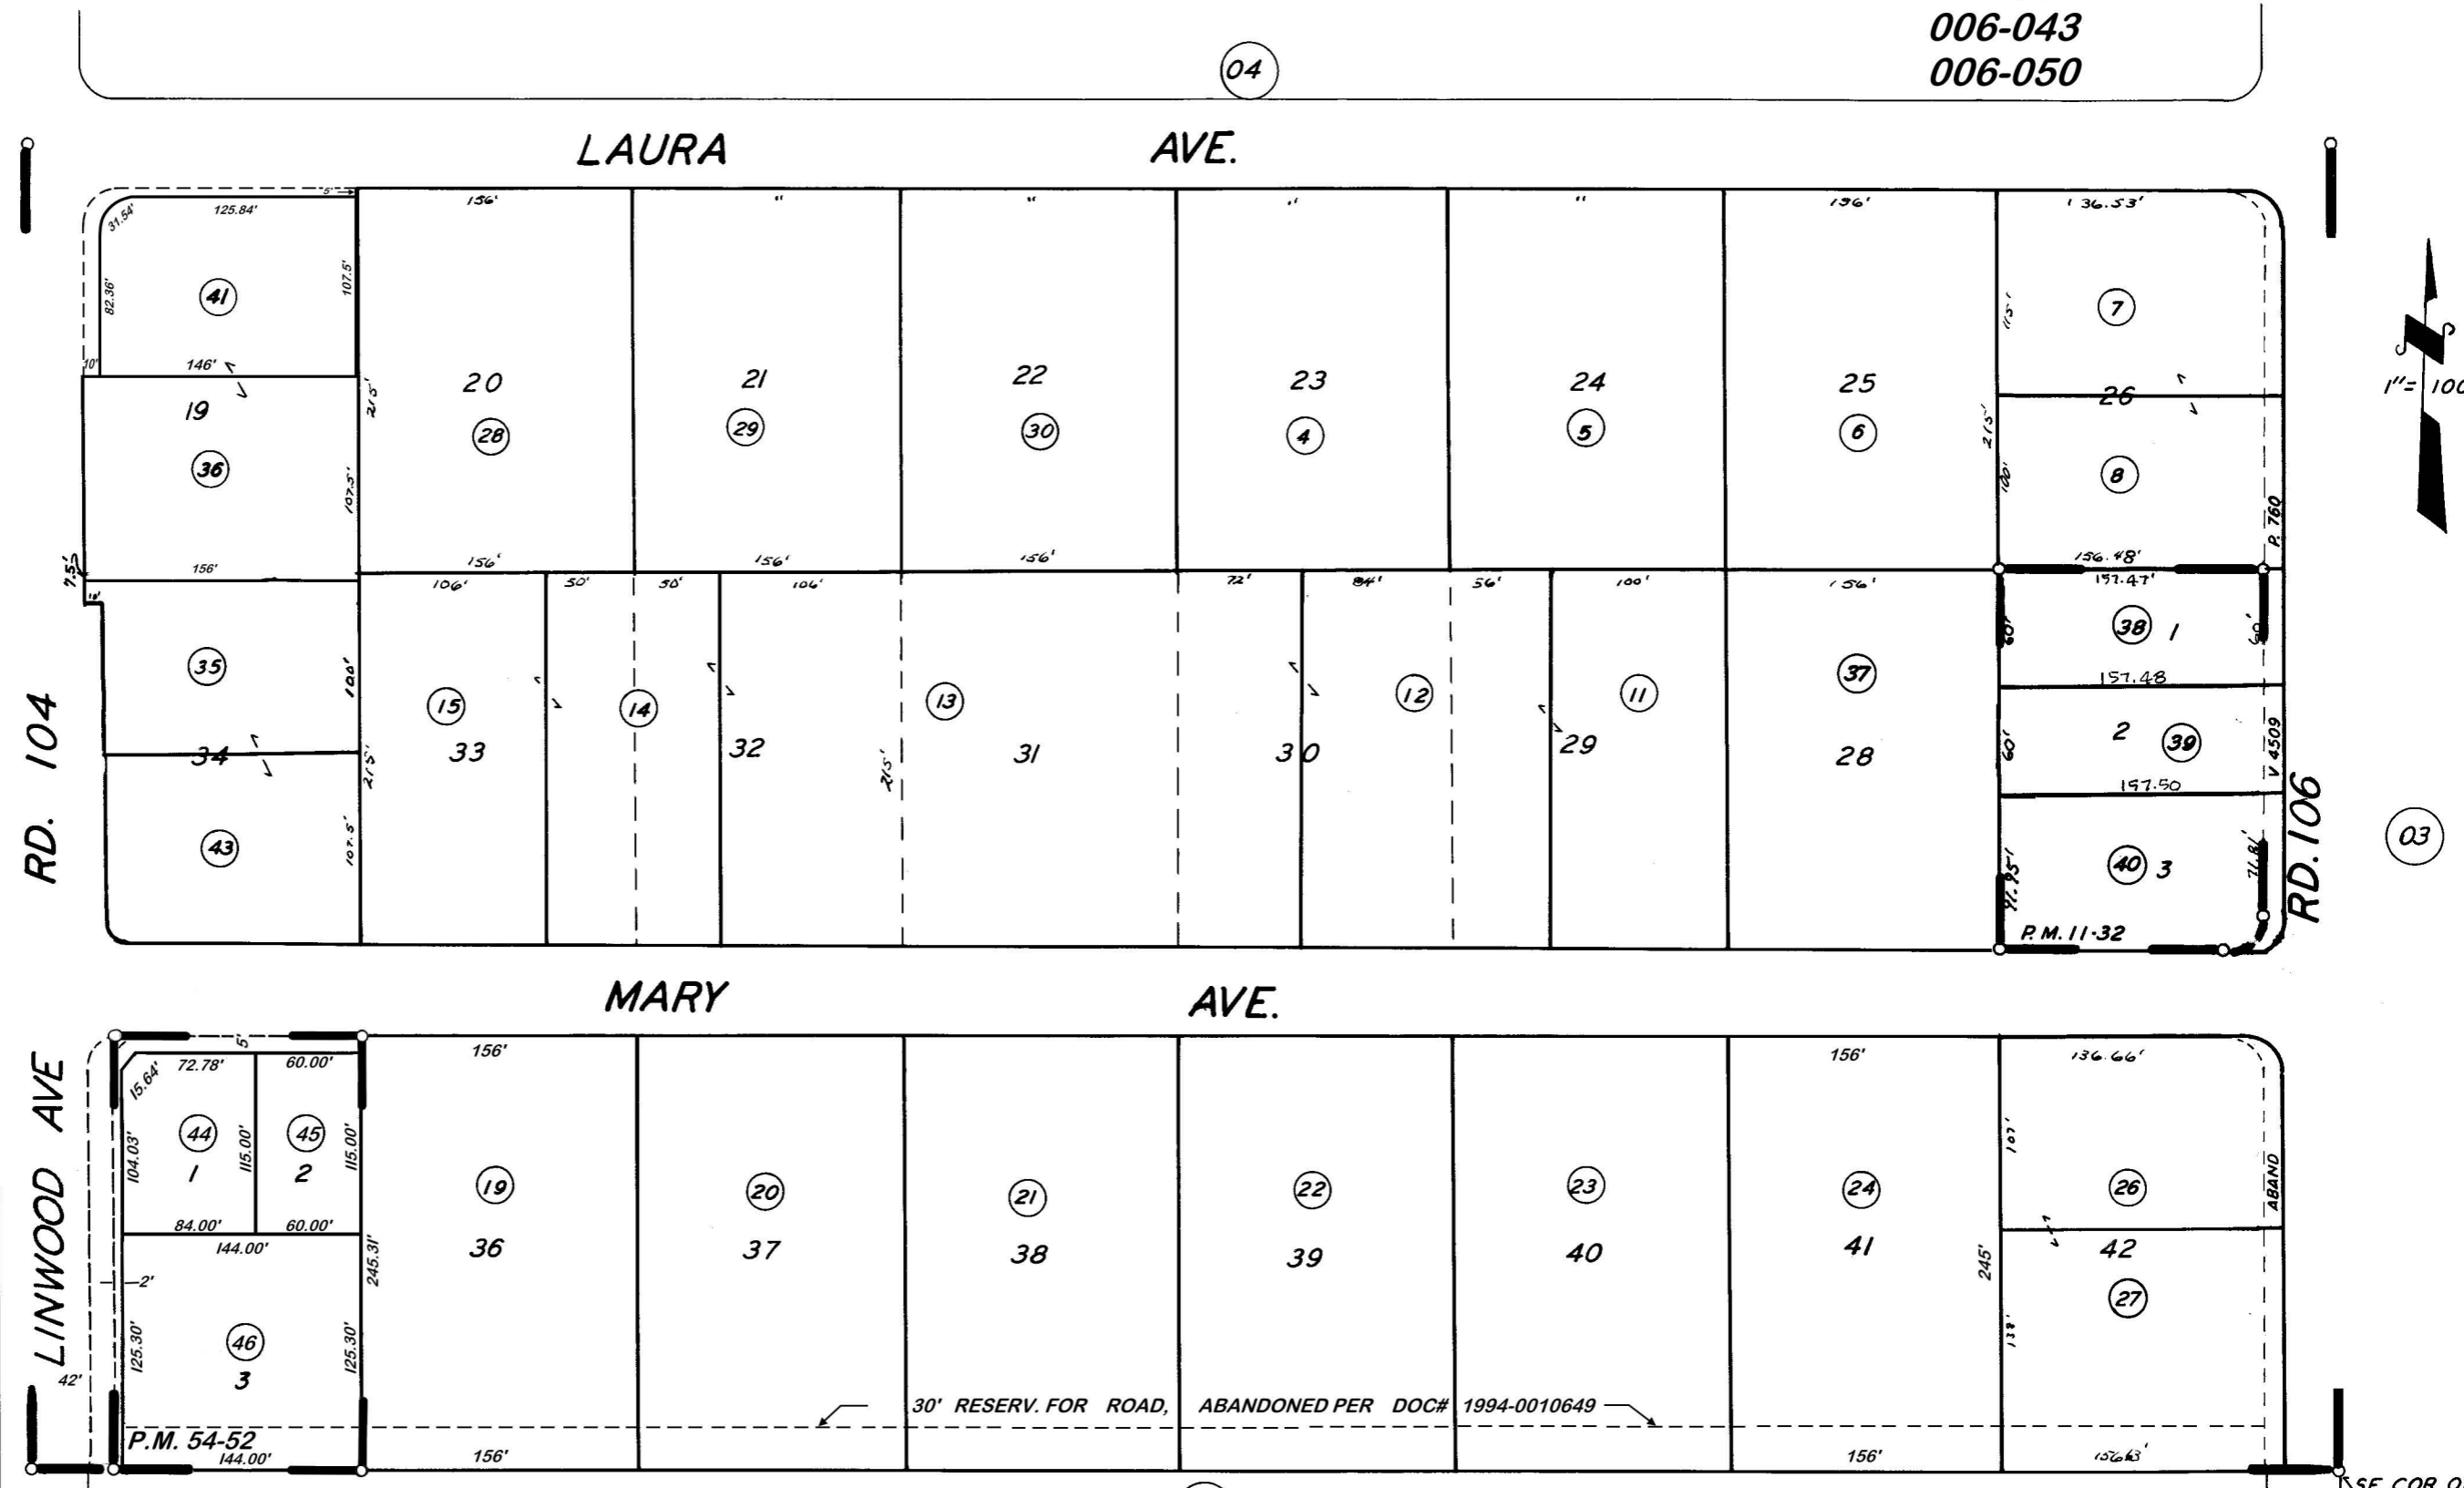

POR. TRACT NO.86, R.M. 19-116
PARCEL MAP NO.1031, P.M. 11-32
PARCEL MAP NO. 5344, P.M. 54-52

CITY OF VISALIA
ASSESSOR'S MAPS BK.119, PG.05
COUNTY OF TULARE, CALIFORNIA, U.S.A.

NOTE — ASSESSOR'S BLOCK NUMBERS SHOWN IN ELLIPSES
ASSESSOR'S PARCEL NUMBERS SHOWN IN CIRCLES

123