
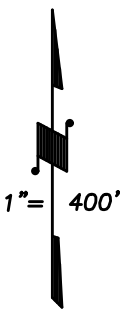


DISCLAIMER

THIS MAP WAS PREPARED FOR LOCAL PROPERTY ASSESSMENT PURPOSES ONLY AND THE PARCELS SHOWN HEREON MAY NOT COMPLY WITH STATE AND LOCAL SUBDIVISION ORDINANCES, AND NO LIABILITY IS ASSUMED FOR THE USE OF THE INFORMATION SHOWN HEREON.


09

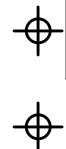

BASIS OF BEARINGS: R.M. 43-32

SCALE 1"=200'

SEE DETAIL

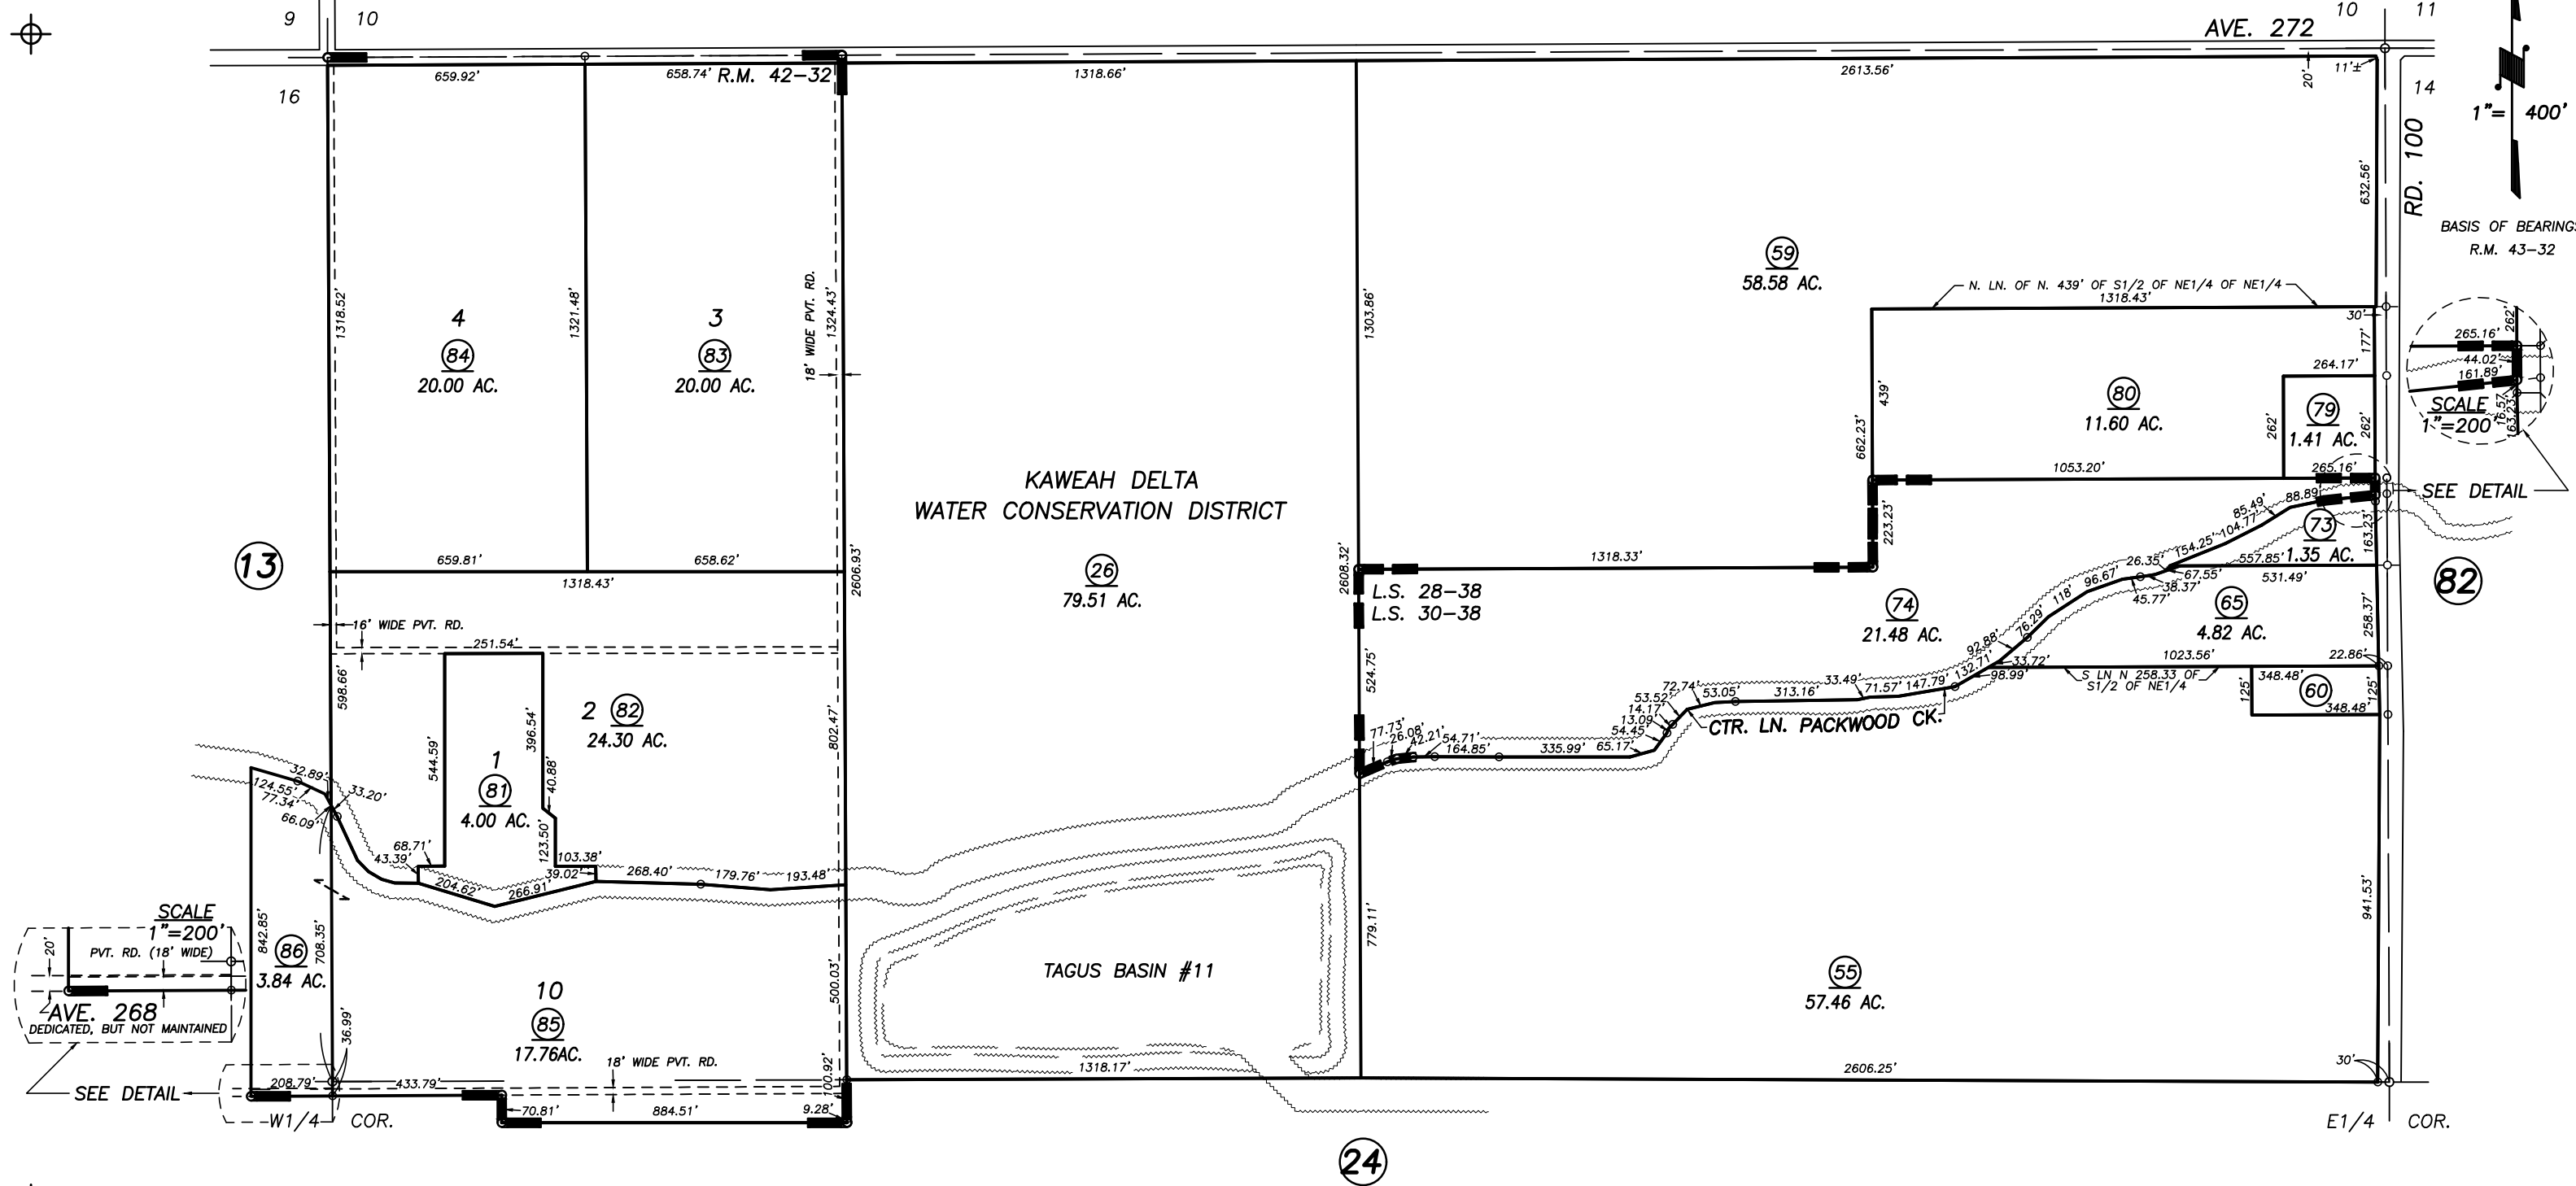

RECORD OF SURVEY, L.S. 28-38
RECORD OF SURVEY, L.S. 30-38
POR. TRACT MAP NO. 816, R.M. 43-32

VICINITY OF VISALIA
ASSESSOR'S MAPS BK. 119 , PG. 14
COUNTY OF TULARE, CALIFORNIA, U.S.A.

2013-0070406	12/30/2013	JRS
REVISION	DATE	TECH