


**DISCLAIMER**  
 THIS MAP WAS PREPARED FOR LOCAL PROPERTY ASSESSMENT PURPOSES ONLY. THE PARCELS SHOWN HEREON MAY NOT COMPLY WITH STATE AND LOCAL SUBDIVISION ORDINANCES. NO LIABILITY IS ASSUMED FOR THE USE OF THE INFORMATION HEREON. R & T CODE SEC. 327, 408.3, ETC.

REVISED: 2/24/2017  
 REASON: 1994-0002007  
 CAD TECH: NFL

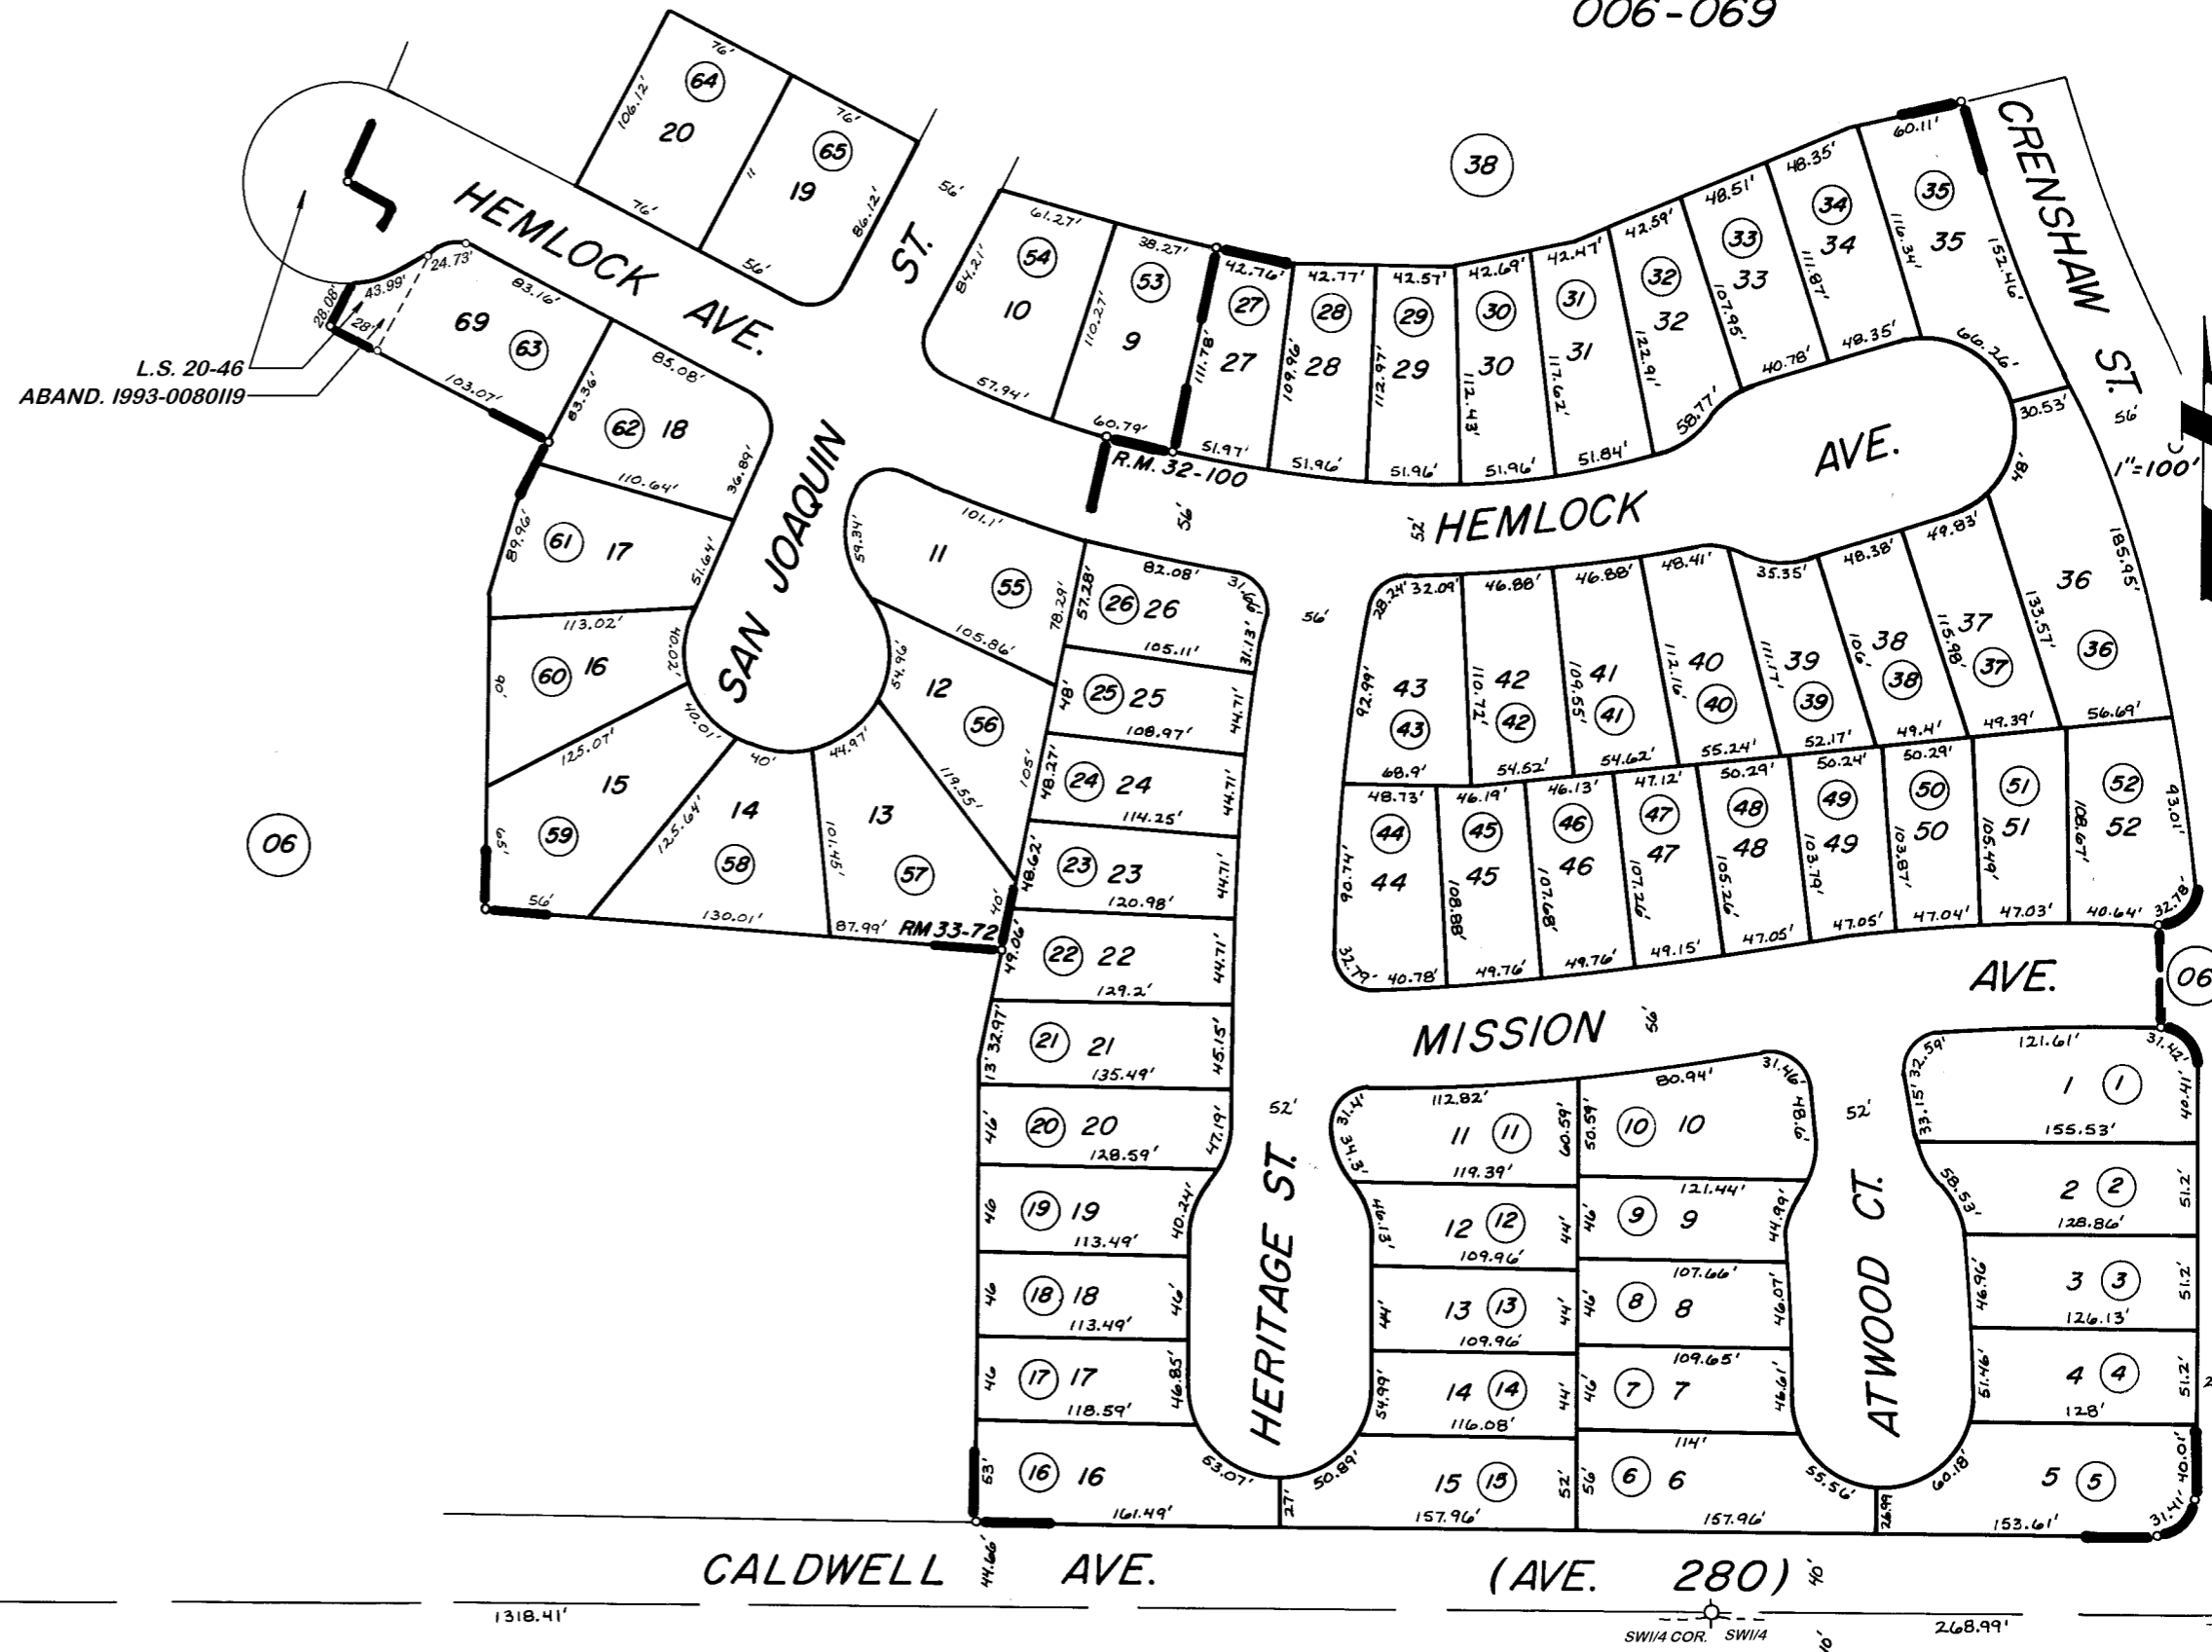

WESTWIND SUB. UNIT 1 R.M. 32-100  
 POR. WESTWIND SUB. UNIT 2 R.M. 33-72  
 RECORD OF SURVEY, L.S. 20-46

CITY OF VISALIA  
 ASSESSOR'S MAPS BK. 119, PG. 35  
 COUNTY OF TULARE

NOTE - ASSESSOR'S BLOCK NUMBERS SHOWN IN ELLIPSES  
 ASSESSOR'S PARCEL NUMBERS SHOWN IN CIRCLES