


DISCLAIMER

THIS MAP WAS PREPARED FOR LOCAL
PROPERTY ASSESSMENT PURPOSES
ONLY. THE PARCELS SHOWN HEREON
MAY NOT COMPLY WITH STATE AND
LOCAL SUBDIVISION ORDINANCES. NO
LIABILITY IS ASSUMED FOR THE USE
OF THE INFORMATION HEREON.

REVISED: 10/22/2019
REASON: 2014-0065949
CAD TECH: CFG

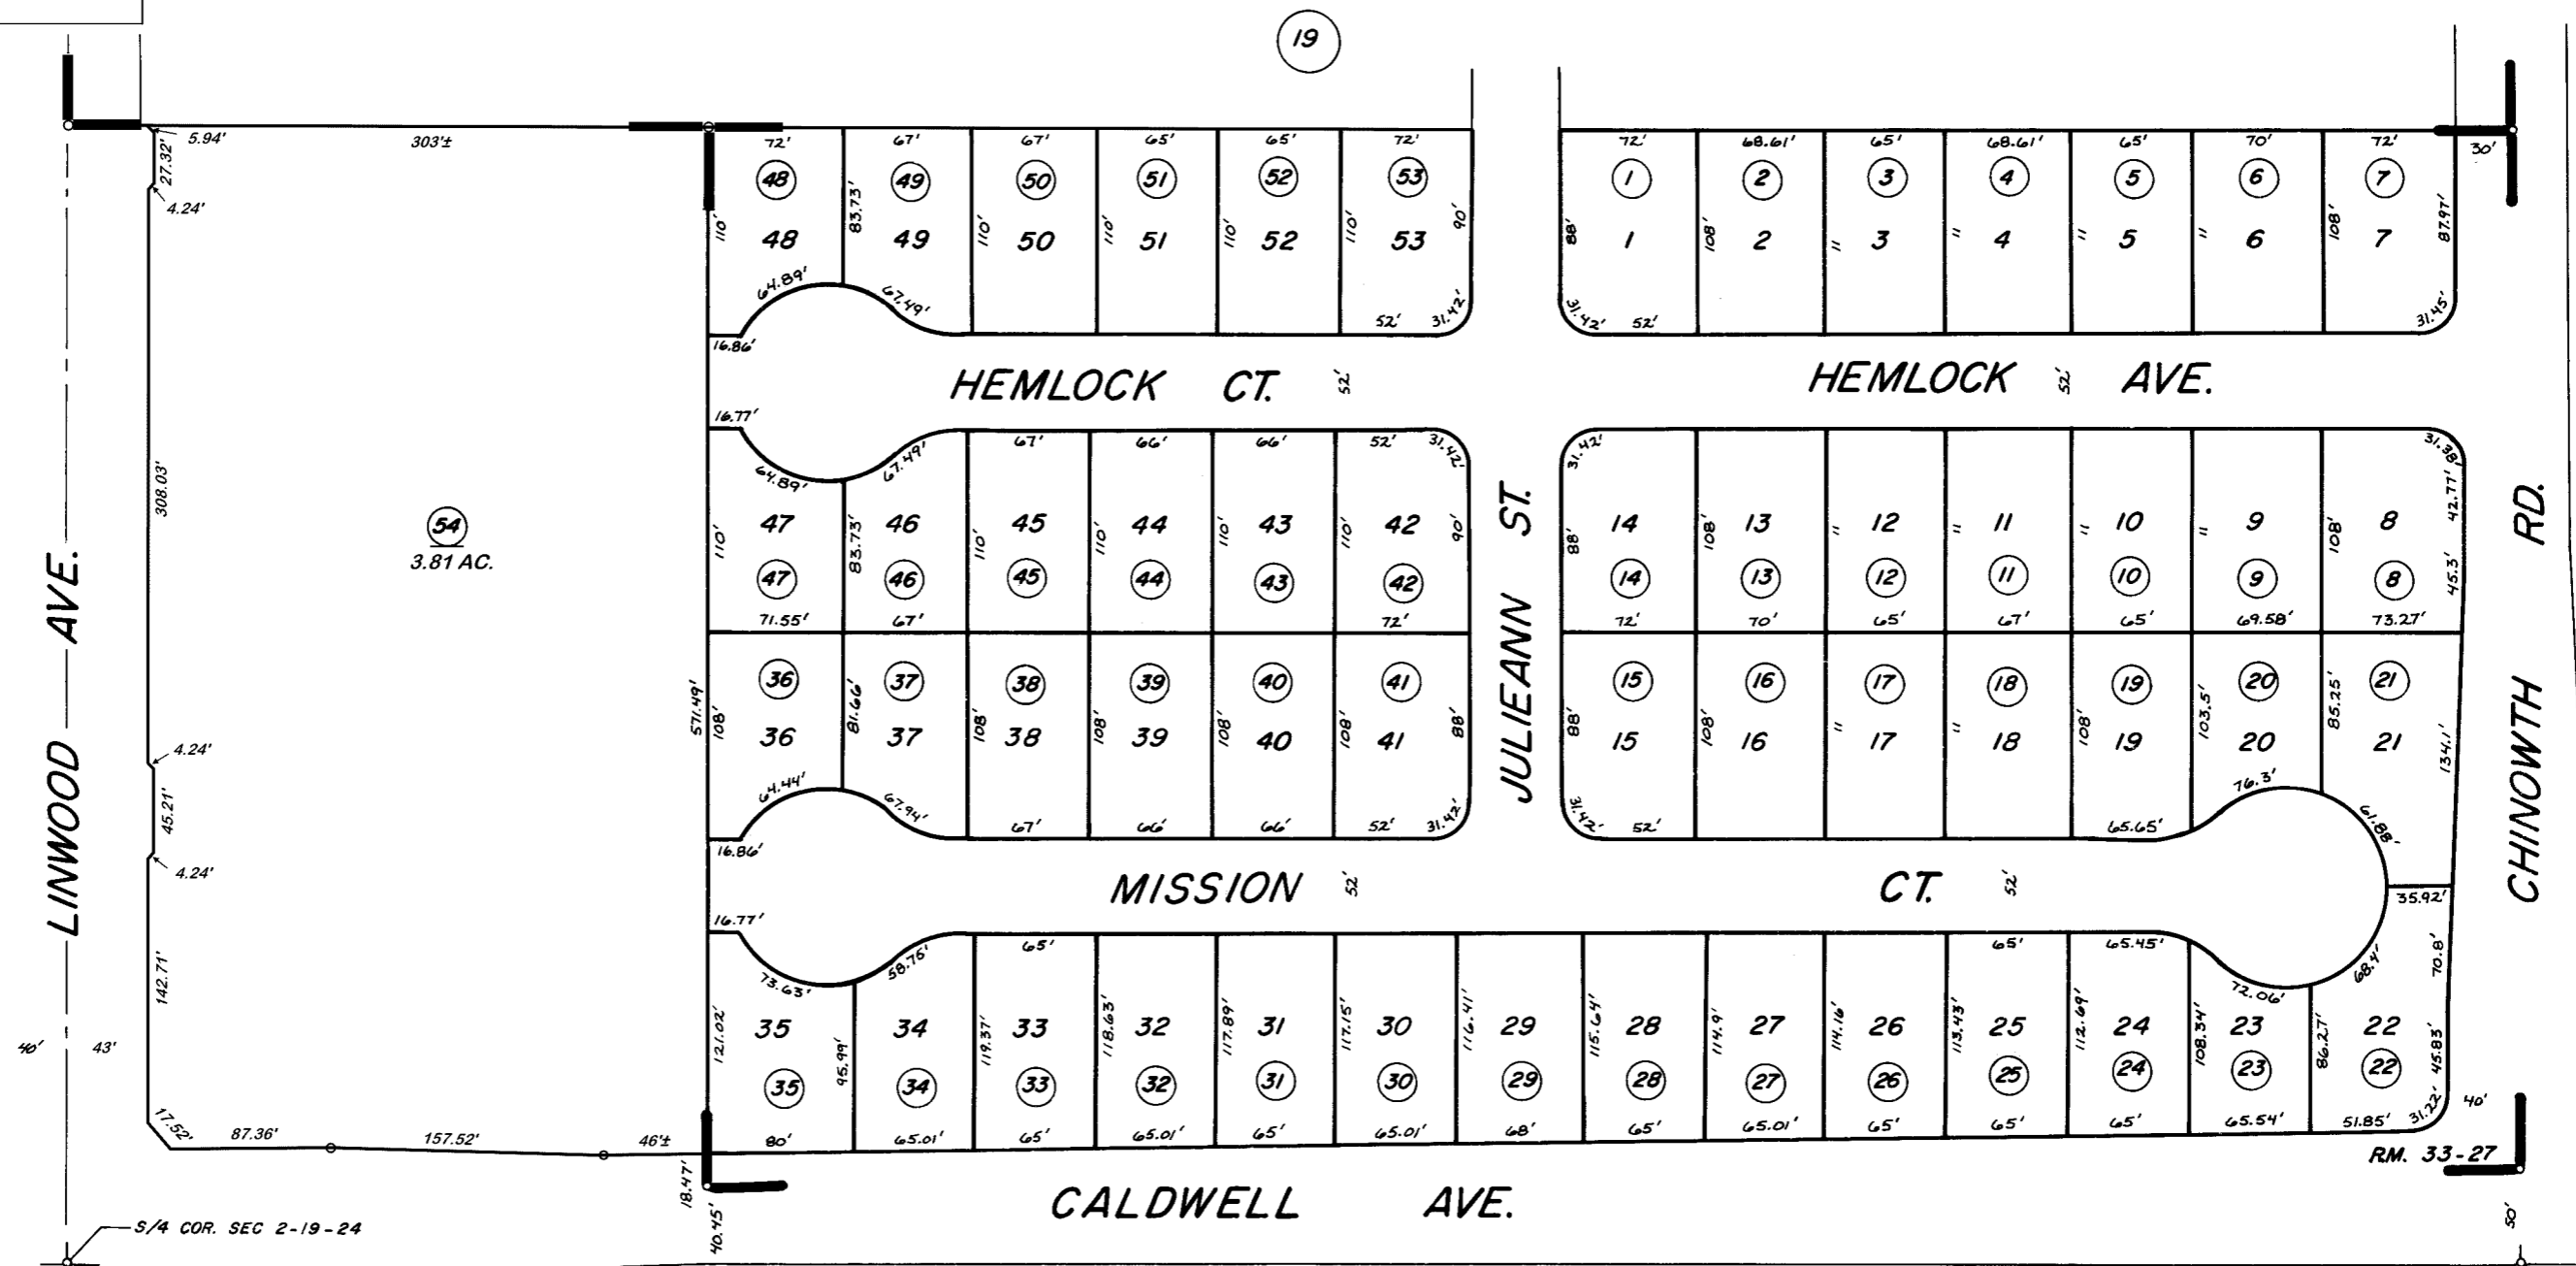

6

42

POR. OAKCREST UNIT NO 1 R.M. 33-27

07

CITY OF VISALIA
ASSESSOR'S MAPS BK. 119 PG. 36
COUNTY OF TULARE, CALIF.

NOTE - ASSESSOR'S BLOCK NUMBERS SHOWN IN ELLIPSES
ASSESSOR'S PARCEL NUMBERS SHOWN IN CIRCLES