


**DISCLAIMER**  
THIS MAP WAS PREPARED FOR LOCAL PROPERTY ASSESSMENT PURPOSES ONLY AND THE PARCELS SHOWN HEREON MAY NOT COMPLY WITH STATE AND LOCAL SUBDIVISION ORDINANCES. AND NO LIABILITY IS ASSUMED FOR THE USE OF THE INFORMATION SHOWN HEREON.

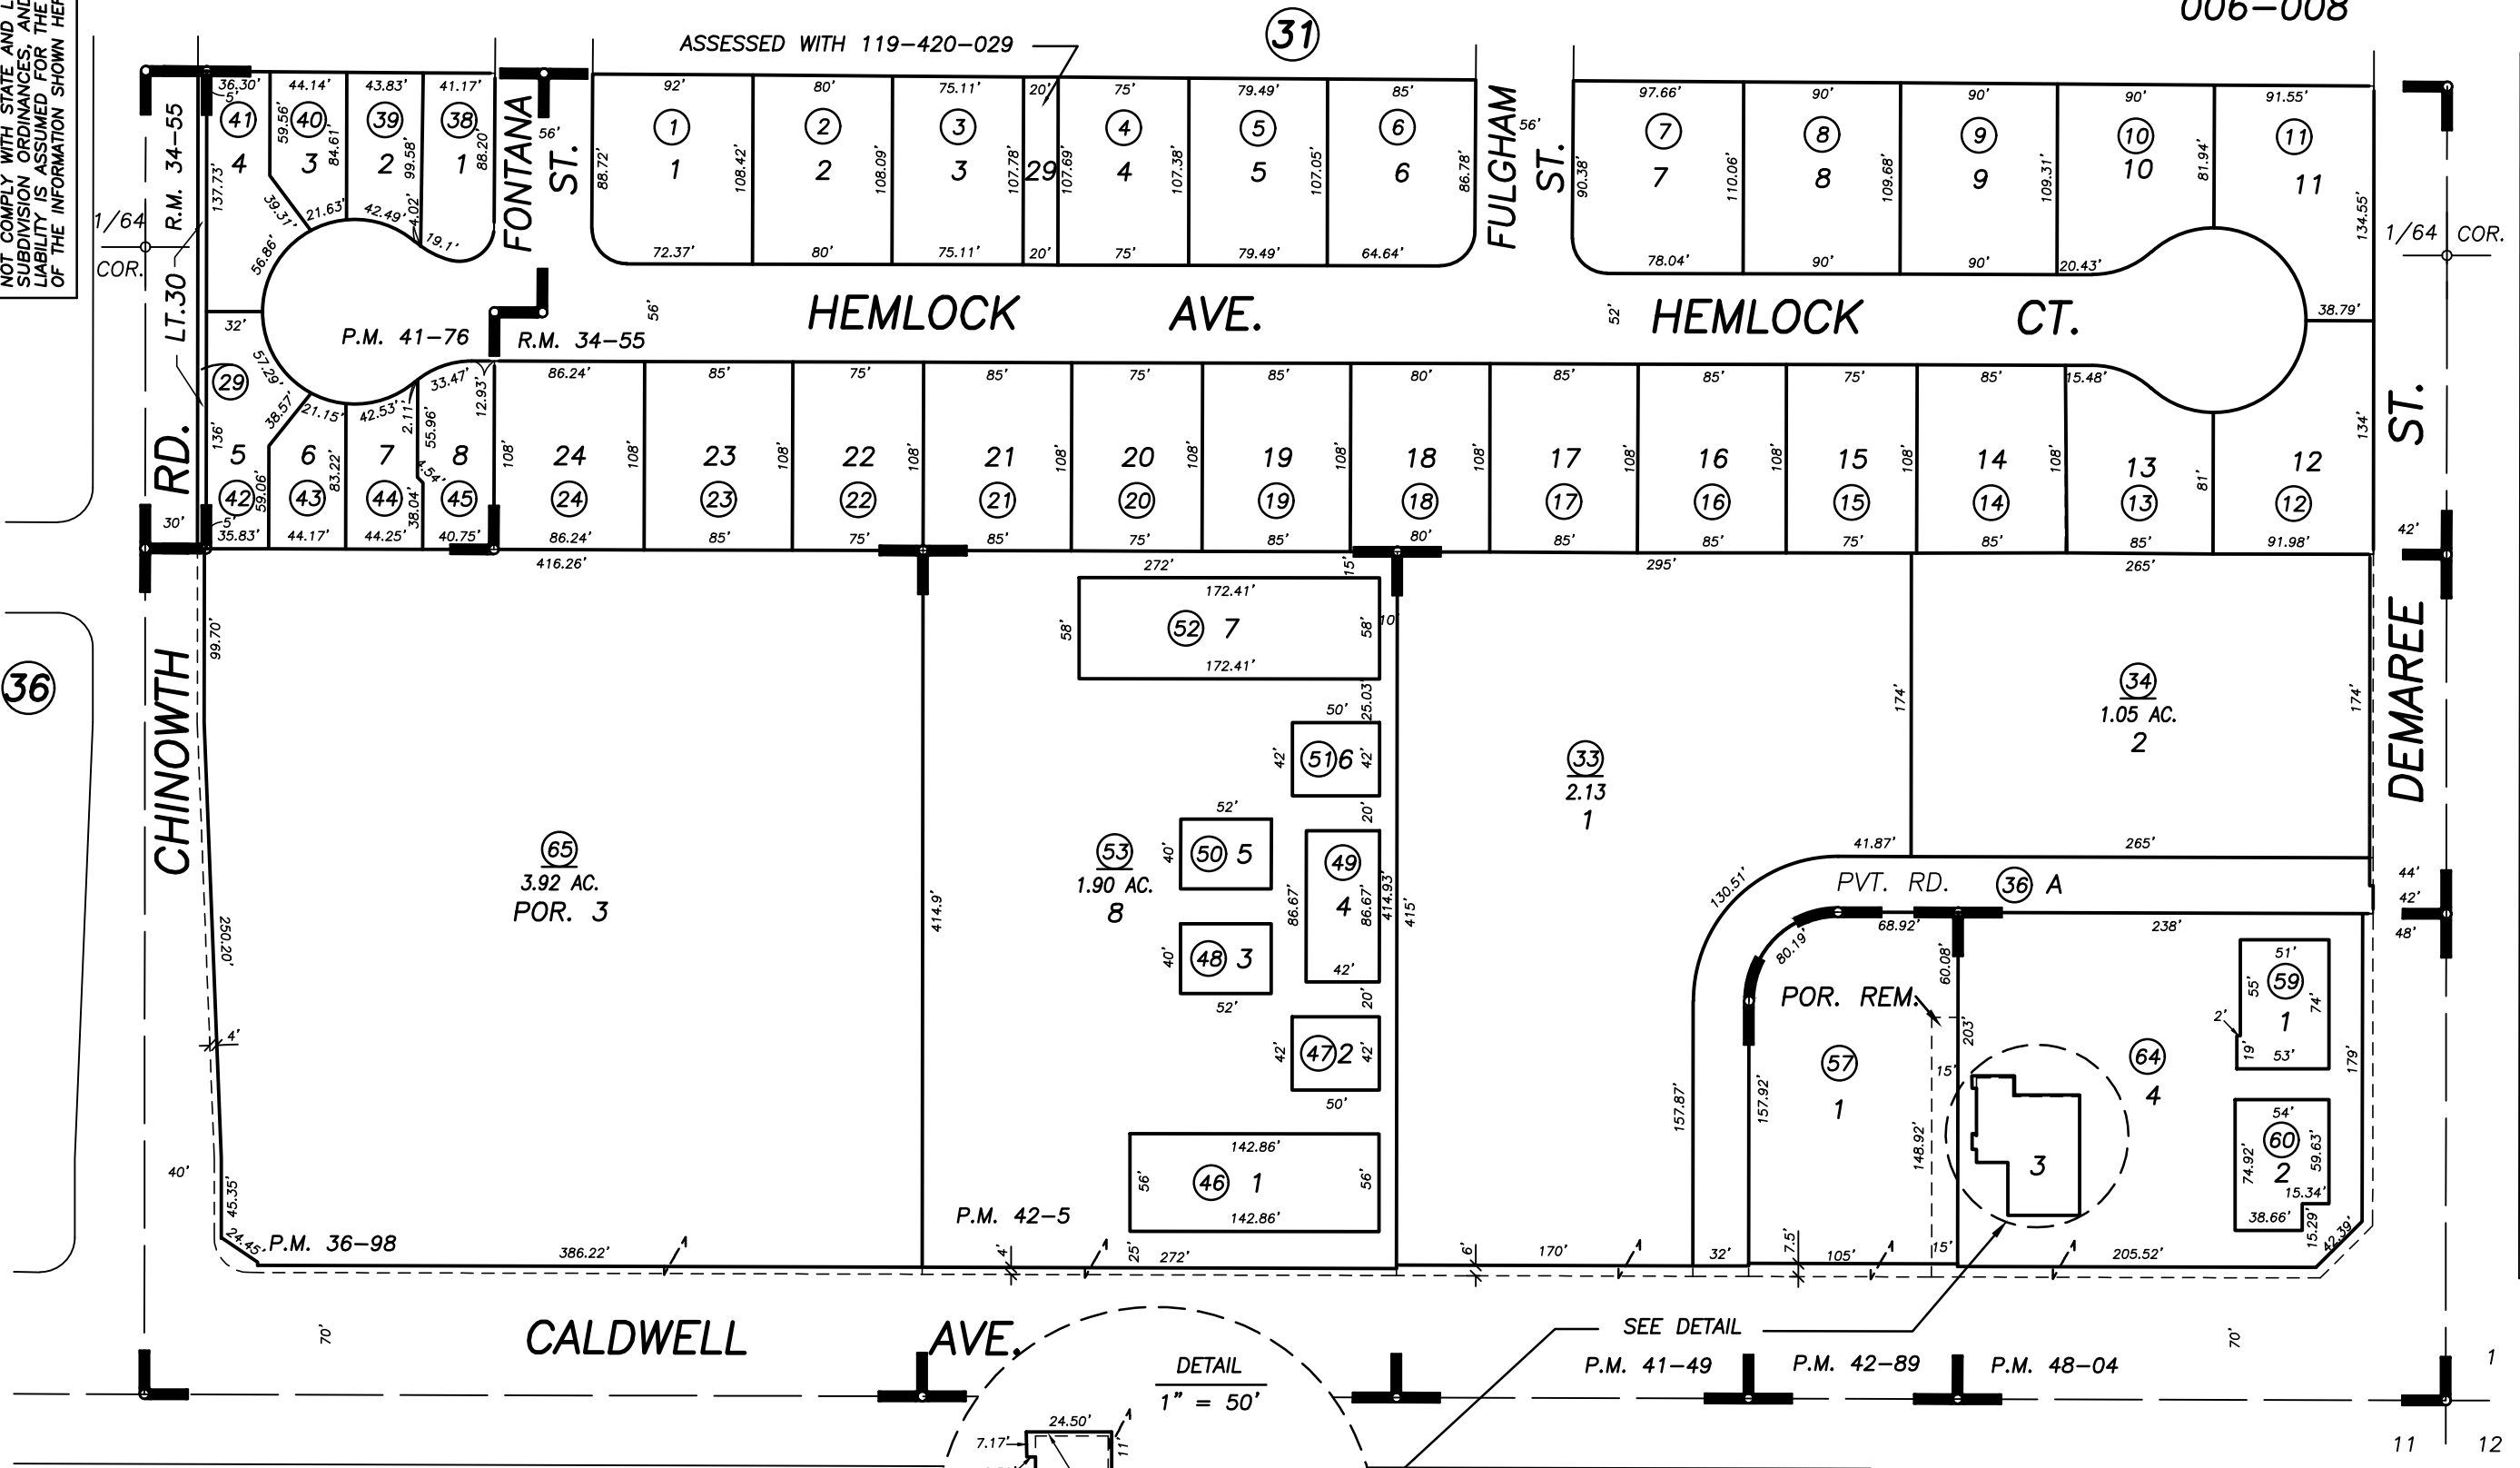

1" = 100'  
BASIS OF BEARINGS:  
P.M. 42-89

Bk. 121

- POR. PARCEL MAP 3595, P.M. 36-98
- CRESTWOOD SUB. UNIT NO. 14, R.M. 34-55
- PARCEL MAP 4045, P.M. 41-49
- PARCEL MAP 4072, P.M. 41-76
- PARCEL MAP 4101, P.M. 42-05
- PARCEL MAP 4185, P.M. 42-89
- PARCEL MAP 4699, P.M. 48-04

CITY OF VISALIA  
ASSESSOR'S MAPS BK. 119 , PG. 42  
COUNTY OF TULARE, CALIFORNIA, U.S.A.