


**DISCLAIMER**  
 THIS MAP WAS PREPARED FOR LOCAL PROPERTY ASSESSMENT PURPOSES ONLY AND THE PARCELS SHOWN HEREON MAY NOT COMPLY WITH STATE AND LOCAL SUBDIVISION ORDINANCES, AND NO LIABILITY IS ASSUMED FOR THE USE OF THE INFORMATION SHOWN HEREON.

N1/2 OF NW1/4 OF NW1/4 SEC.3, T.19S., R.24E., M.D.B.&M.

Tax Area Code 119-54

Bk. 087

006-188  
 006-212

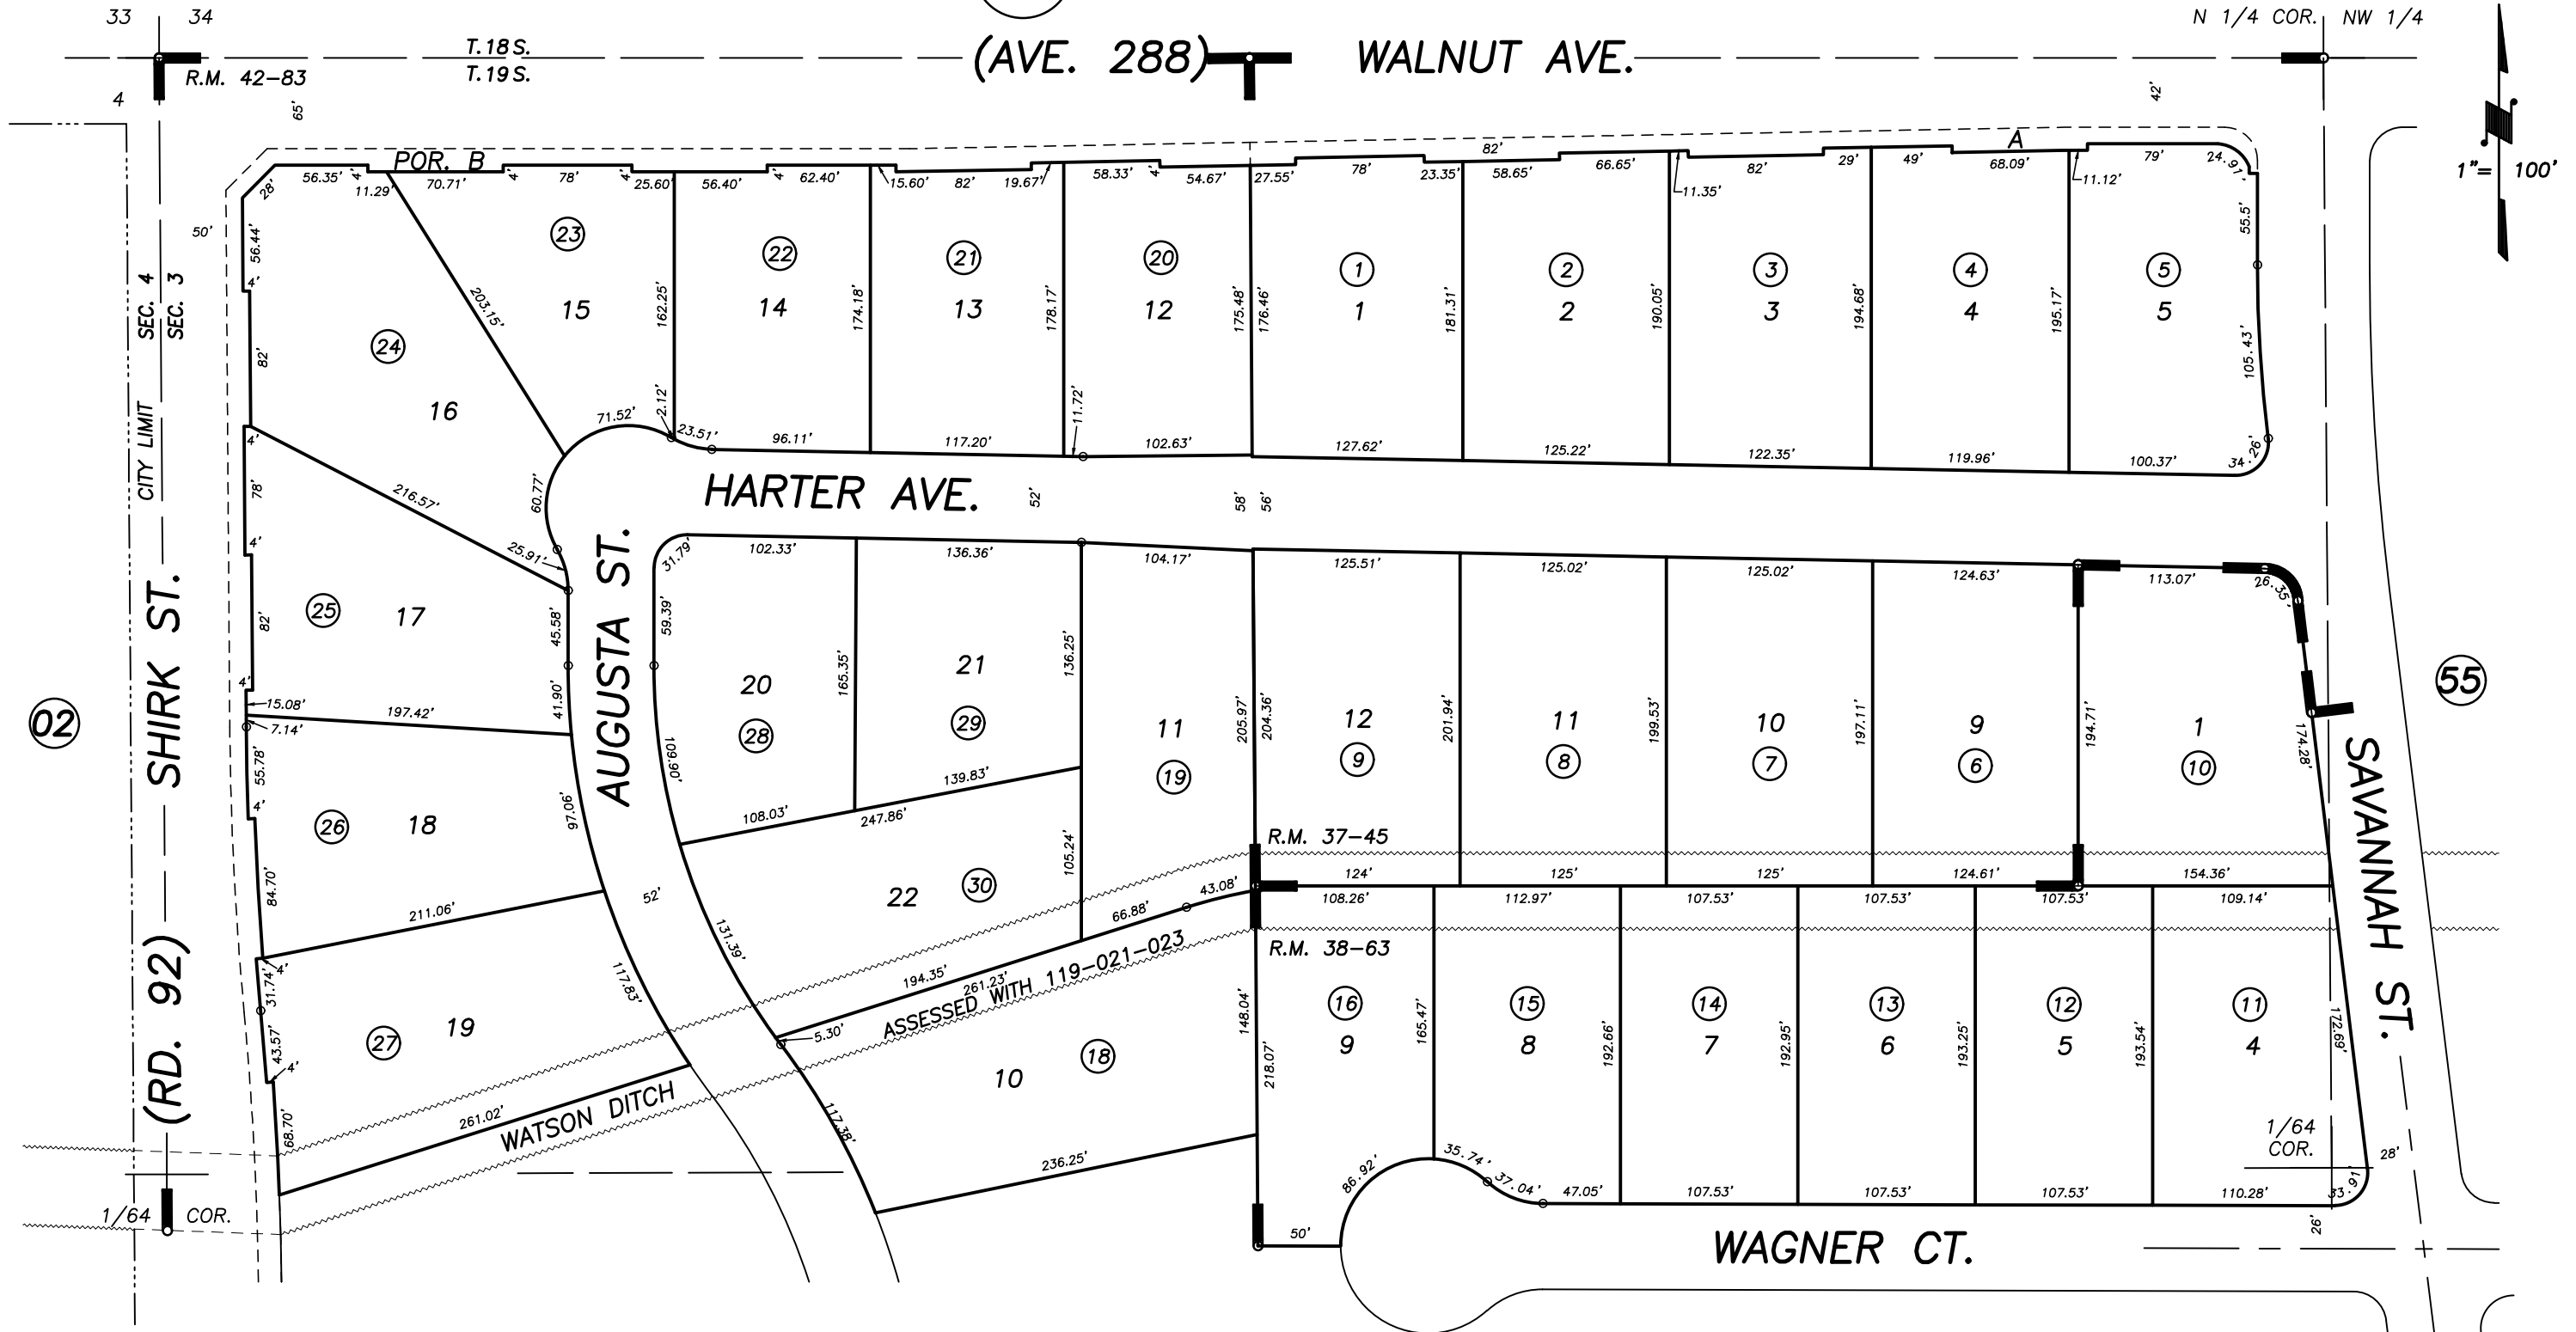

POR. OAK MEADOW ESTATES NO. 1, R.M. 37-45  
 POR. OAK MEADOW ESTATES NO. 2, R.M. 38-63  
 POR. RECORD OF SURVEY, L.S. 19-76  
 POR. VALLEY OAK, R.M. 42-83

CITY OF VISALIA  
 ASSESSOR'S MAPS BK. 119 , PG. 54  
 COUNTY OF TULARE, CALIFORNIA, U.S.A.

NOTE: Assessor's Parcel Numbers Shown in Circles (1) (123)  
 Assessor's Block Numbers Shown in Ellipses (62) (123)

2008-0019476	02/04/2009	MLC
REVISION	DATE	TECH