
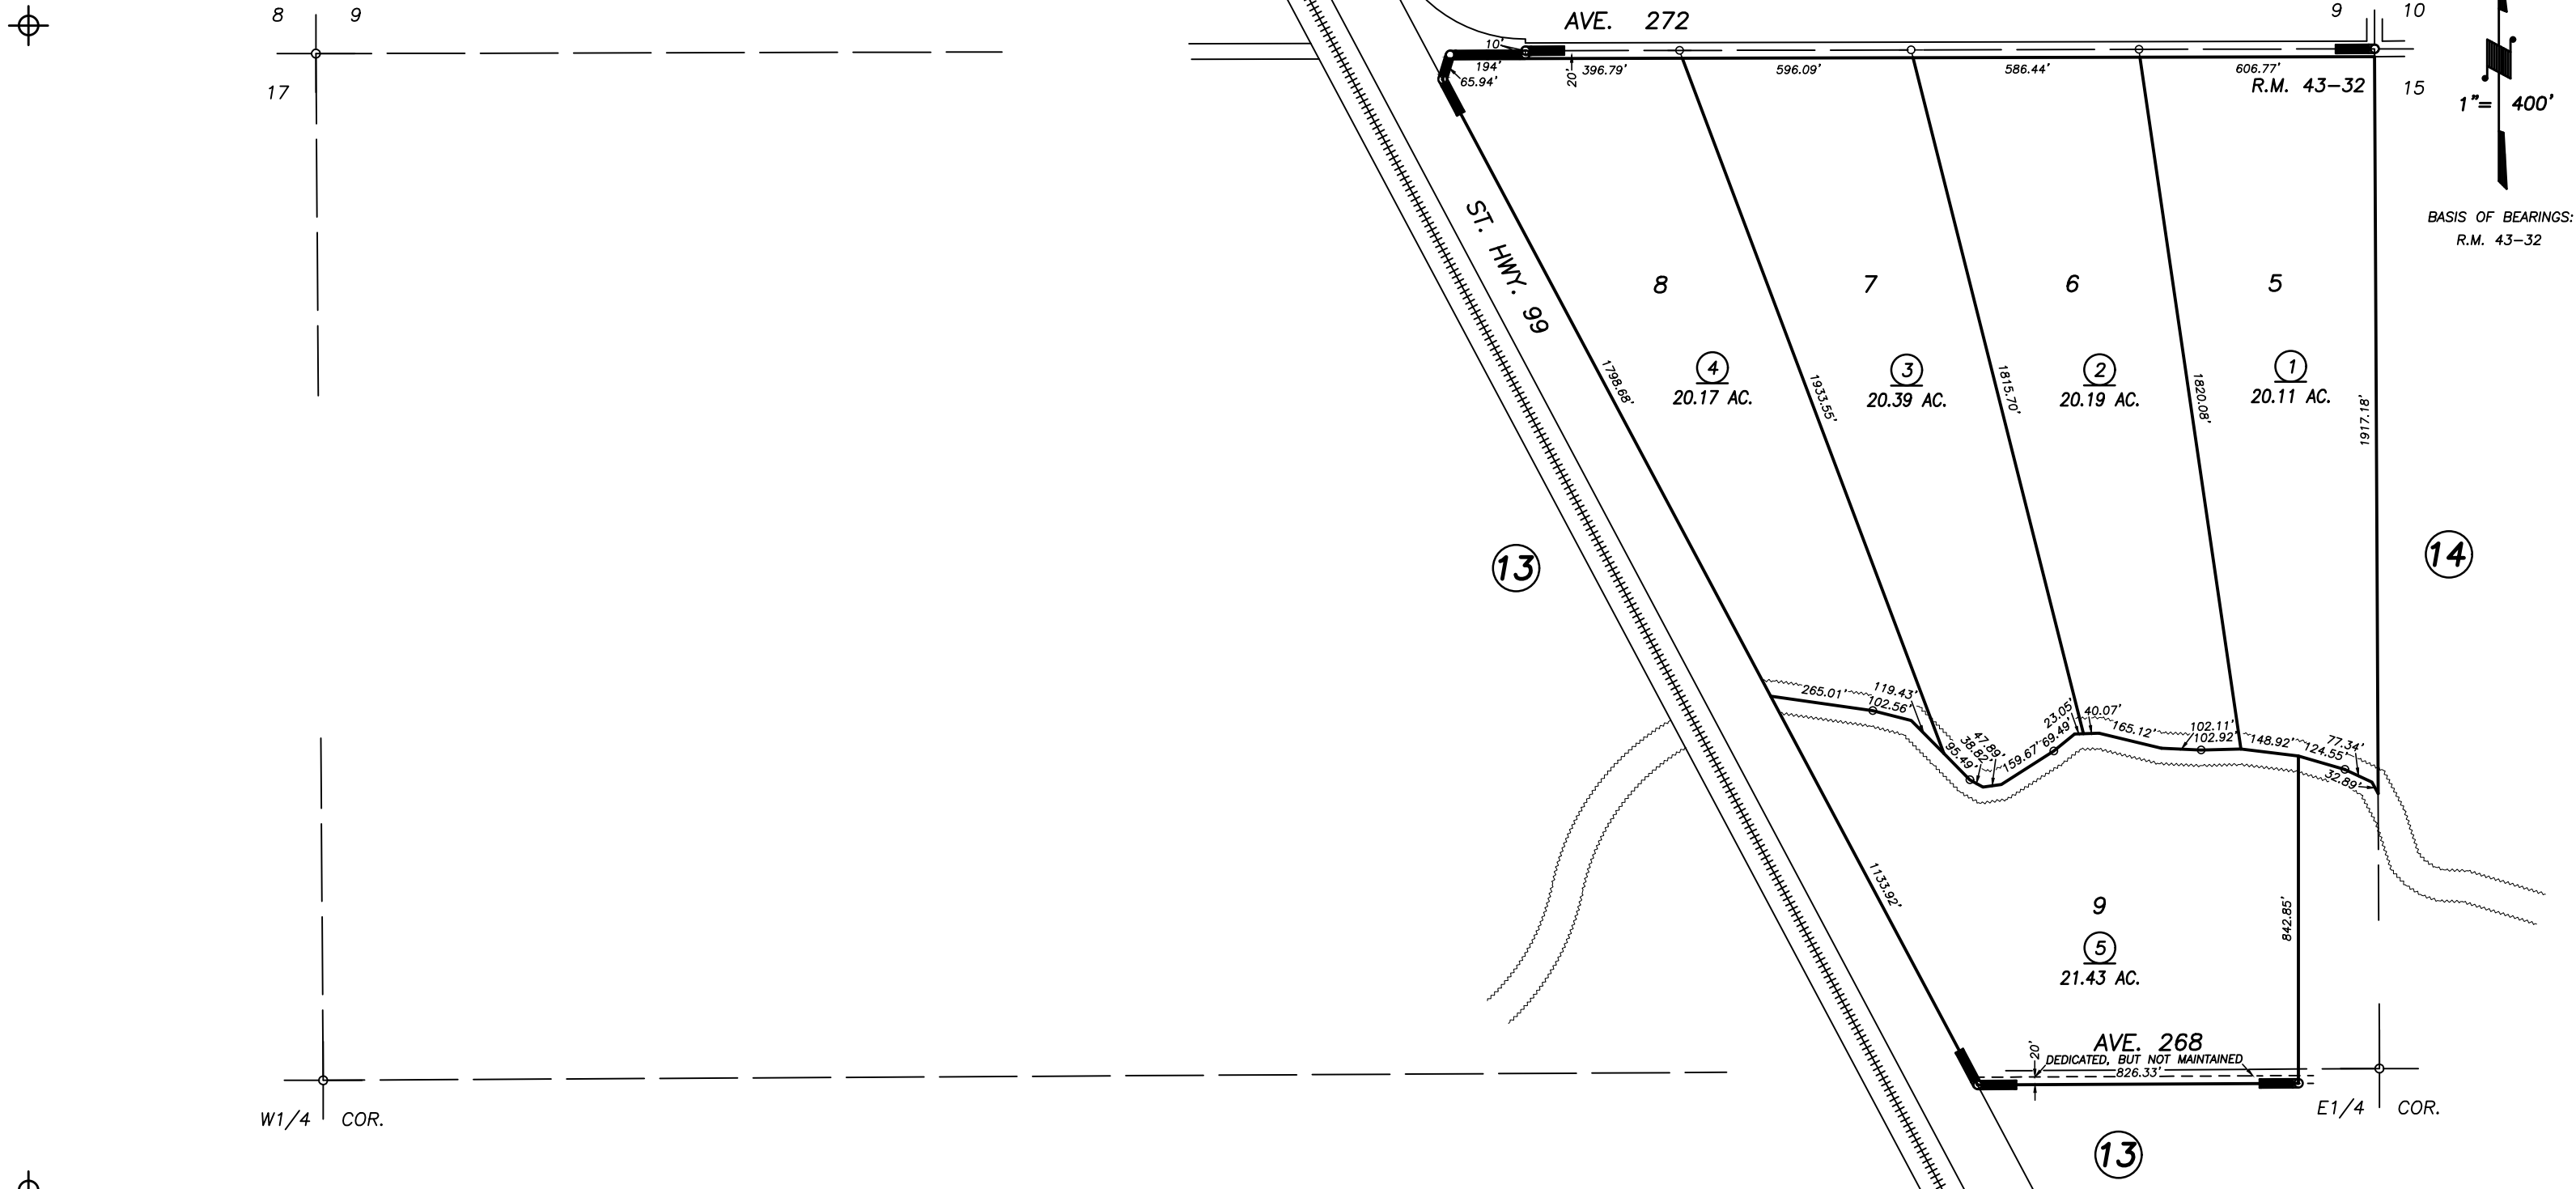
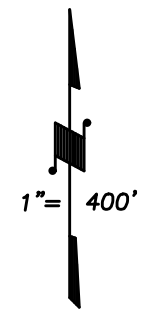


N1/2 SEC. 16, T.19S., R.24E., M.D.B.&M.

Tax Area Codes 119-84  
153-003

**DISCLAIMER**  
THIS MAP WAS PREPARED FOR LOCAL PROPERTY ASSESSMENT PURPOSES ONLY AND THE PARCELS SHOWN HEREON MAY NOT COMPLY WITH STATE AND LOCAL SUBDIVISION ORDINANCES, AND NO LIABILITY IS ASSUMED FOR THE USE OF THE INFORMATION SHOWN HEREON.

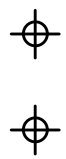

BASIS OF BEARINGS:  
R.M. 43-32

POR. RECORD OF SURVEY, L.S. 1-19 (E. LN. SEC. 16)  
POR. TRACT MAP NO. 816, R.M. 43-32

VICINITY OF VISALIA  
ASSESSOR'S MAPS BK. 119 , PG. 84  
COUNTY OF TULARE, CALIFORNIA, U.S.A.

NOTE: Assessor's Parcel Numbers Shown in Circles (1) (123)  
Assessor's Block Numbers Shown in Ellipses

2013-0070406	12/27/2013	JRS
REVISION	DATE	TECH