
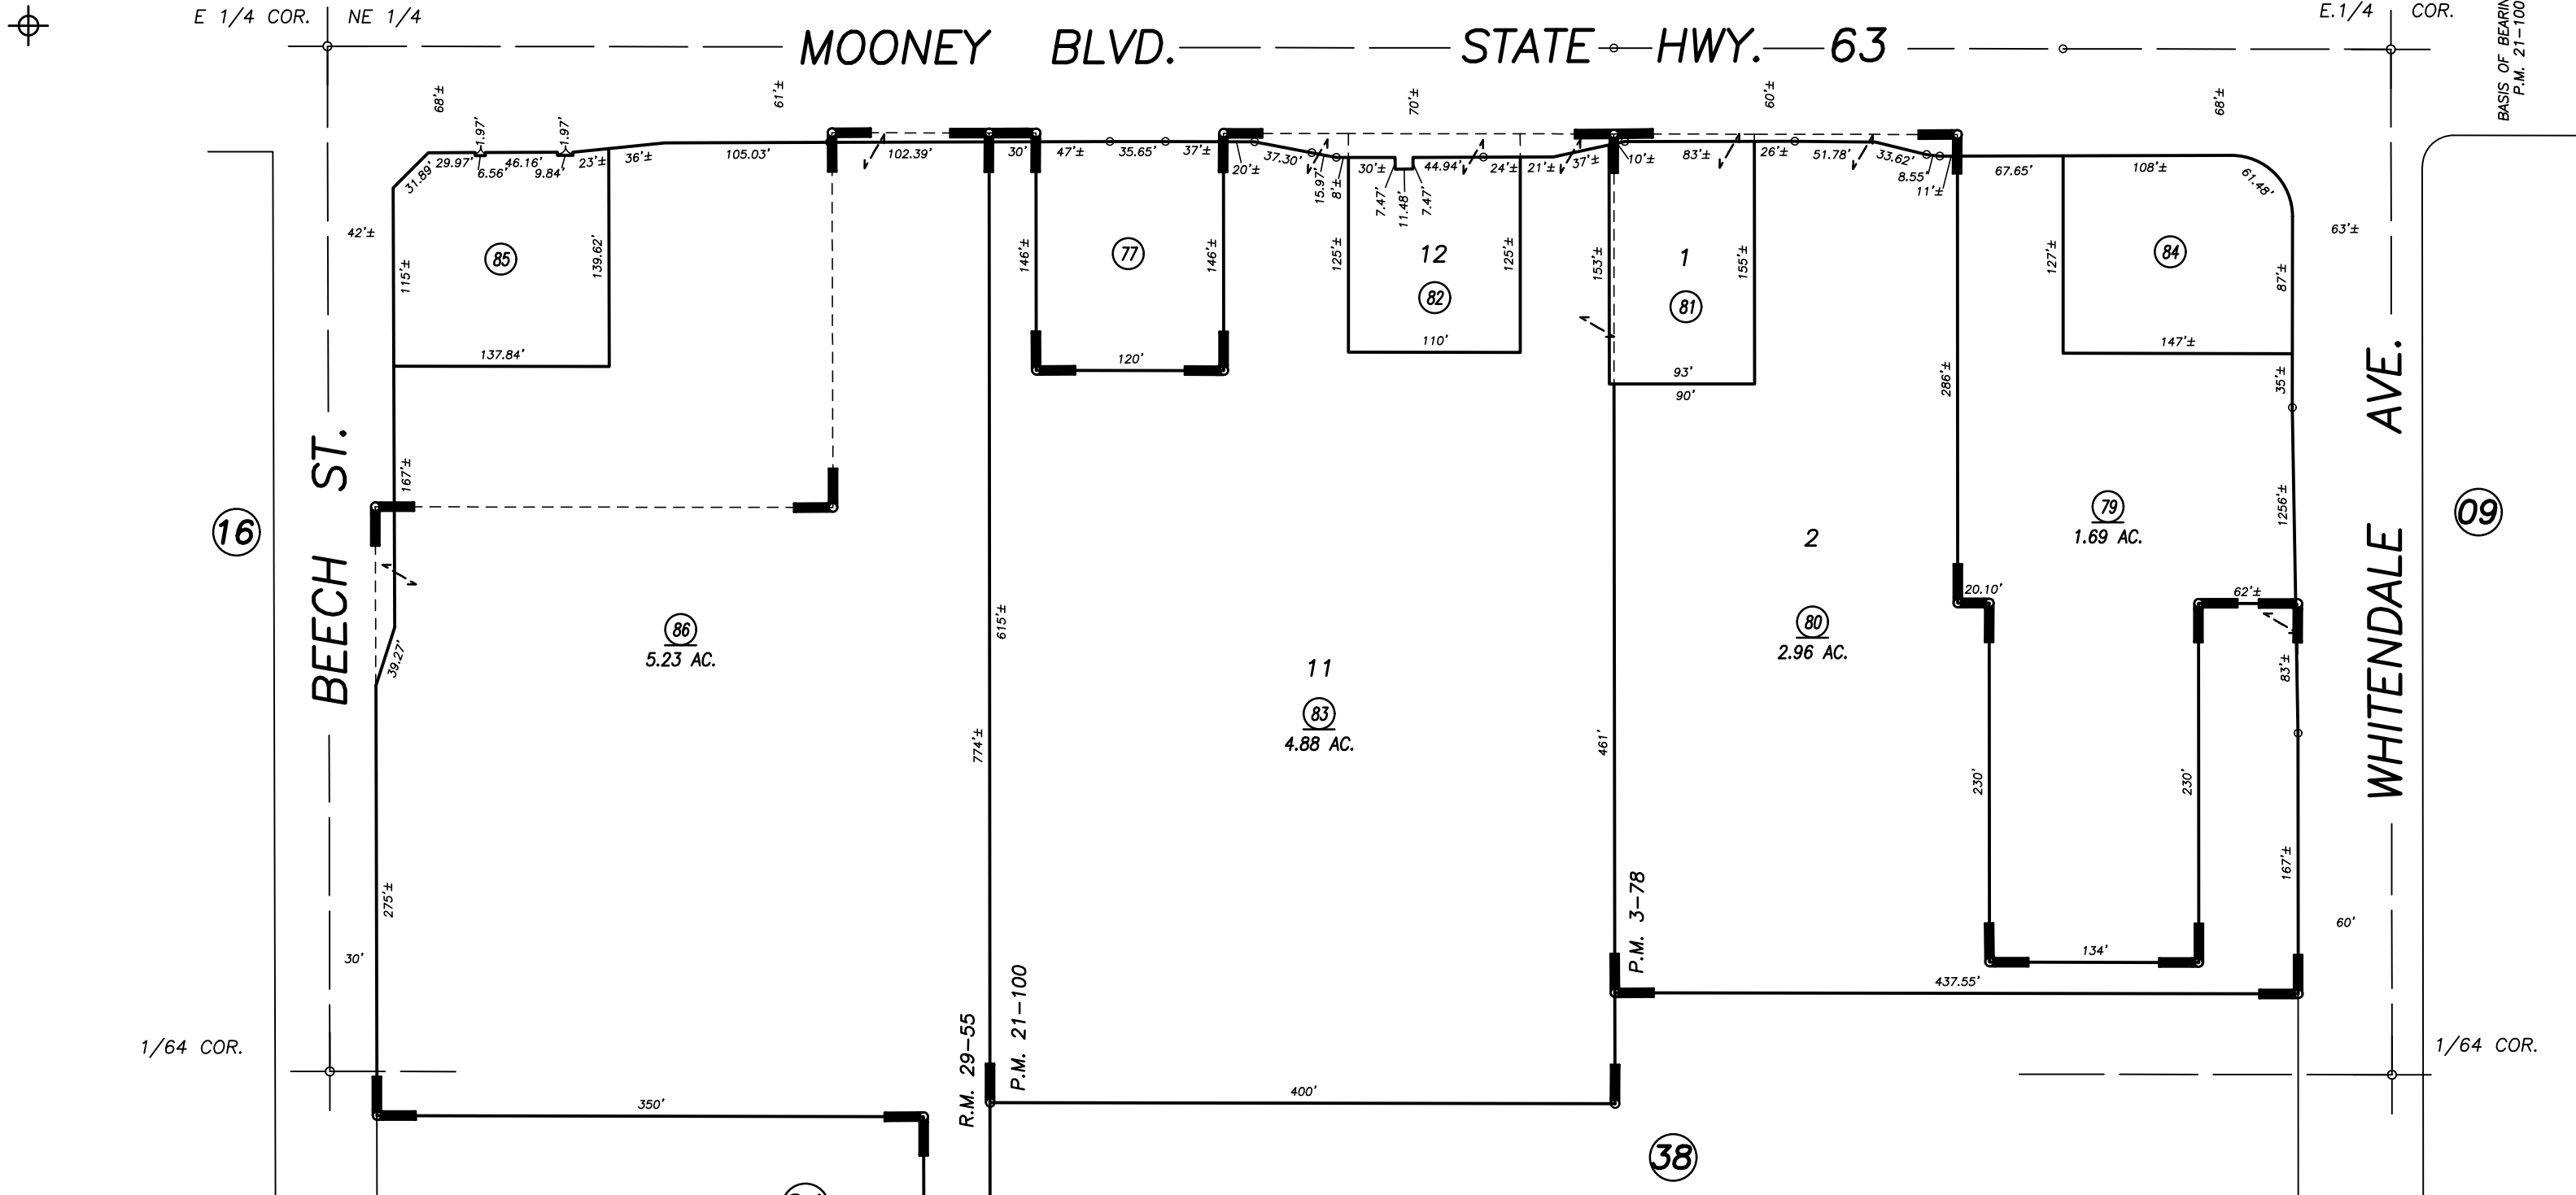


DISCLAIMER
THIS MAP WAS PREPARED FOR LOCAL PROPERTY ASSESSMENT PURPOSES ONLY AND THE PARCELS SHOWN HEREON MAY NOT COMPLY WITH STATE AND LOCAL SUBDIVISION ORDINANCES, AND NO LIABILITY IS ASSUMED FOR THE USE OF THE INFORMATION SHOWN HEREON.

Bk.
122

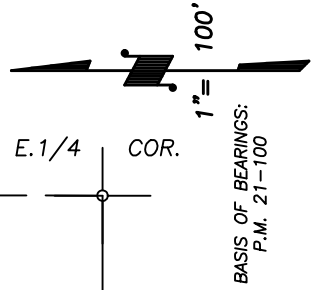

REVERSION TO ACREAGE , R.M. 29-55
PARCEL MAP NO.278, P.M. 3-78
POR. PARCEL MAP NO 2099, P.M. 21-100
RECORD OF SURVEY, L.S. 31-30 (STATE ROUTE 63)

CITY OF VISALIA
ASSESSOR'S MAPS BK. 121 , PG.07
COUNTY OF TULARE, CALIFORNIA, U.S.A.