


**DISCLAIMER**  
 THIS MAP WAS PREPARED FOR LOCAL PROPERTY ASSESSMENT PURPOSES ONLY AND THE PARCELS SHOWN HEREON MAY NOT COMPLY WITH STATE AND LOCAL SUBDIVISION ORDINANCES, AND NO LIABILITY IS ASSUMED FOR THE USE OF THE INFORMATION SHOWN HEREON.

POR. N 1/2 OF SW 1/4 OF SW 1/4 SEC. 1, T.19S., R.24E., M.D.B. & M.

Tax Area Code 121-08  
 6-008

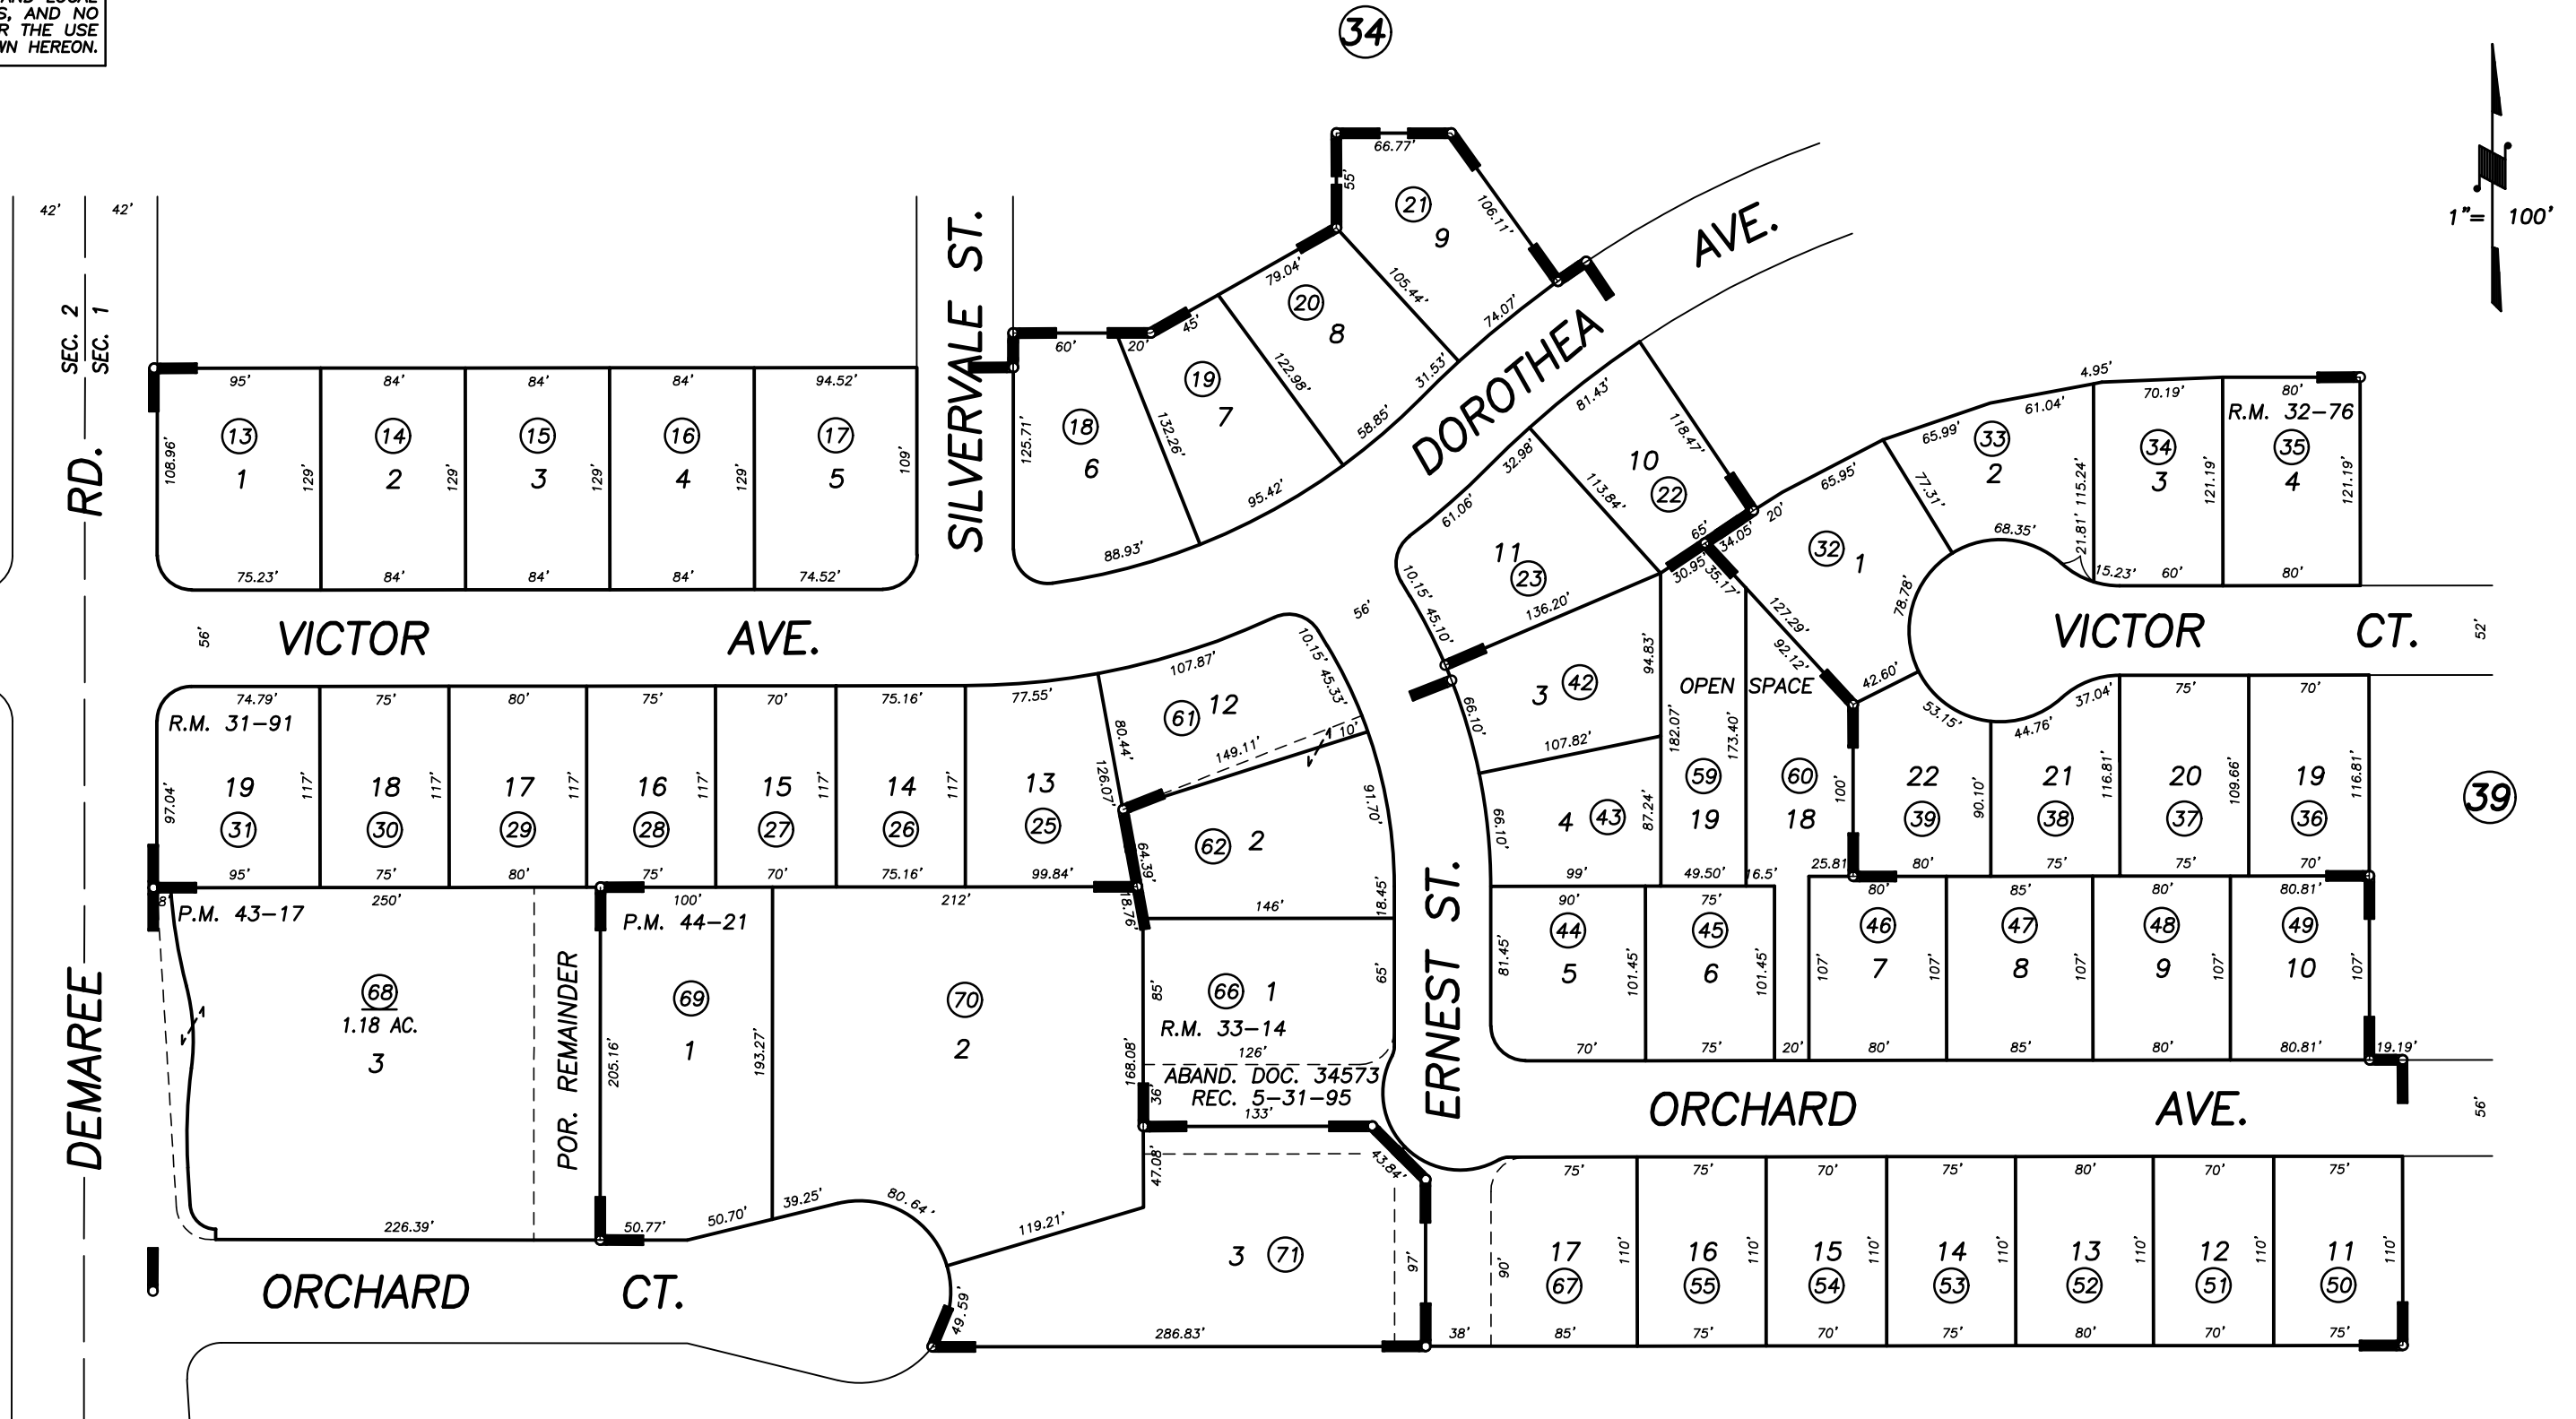

Bk. 119

P.M. 44-21	7/21/97	KPT
REVISION	DATE	BY

CRESTWOOD SUBDIVISION NO. 7, R.M. 31-91  
 POR. CRESTWOOD SUBDIVISION NO. 9, R.M. 32-76  
 CRESTWOOD SUBDIVISION NO.10, R.M. 33-14  
 POR. PARCEL MAP 4213, P.M. 43-17  
 PARCEL MAP 4317, P.M. 44-21

12

CITY OF VISALIA  
 ASSESSOR'S MAPS BK. 121, PG. 08.  
 COUNTY OF TULARE, CALIF.

NOTE: Assessor's Block Numbers Shown in Ellipses  
 Assessor's Parcel Numbers Shown in Circles

98/99