
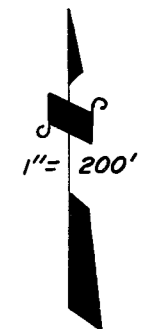


DISCLAIMER
 THIS MAP WAS PREPARED FOR LOCAL PROPERTY ASSESSMENT PURPOSES ONLY. THE PARCELS SHOWN HEREON MAY NOT COMPLY WITH STATE AND LOCAL SUBDIVISION ORDINANCES. NO LIABILITY IS ASSUMED FOR THE USE OF THE INFORMATION HEREON.

REVISED: 3/22/2012
 REASON: 2007-0020899
 CAD TECH: JLC

POR. NE 1/4 OF NE 1/4 SEC. 1, T.19S., R.24E., M.D.B. & M.

TAX CODE AREA **121-16**
 6-007
 6-110

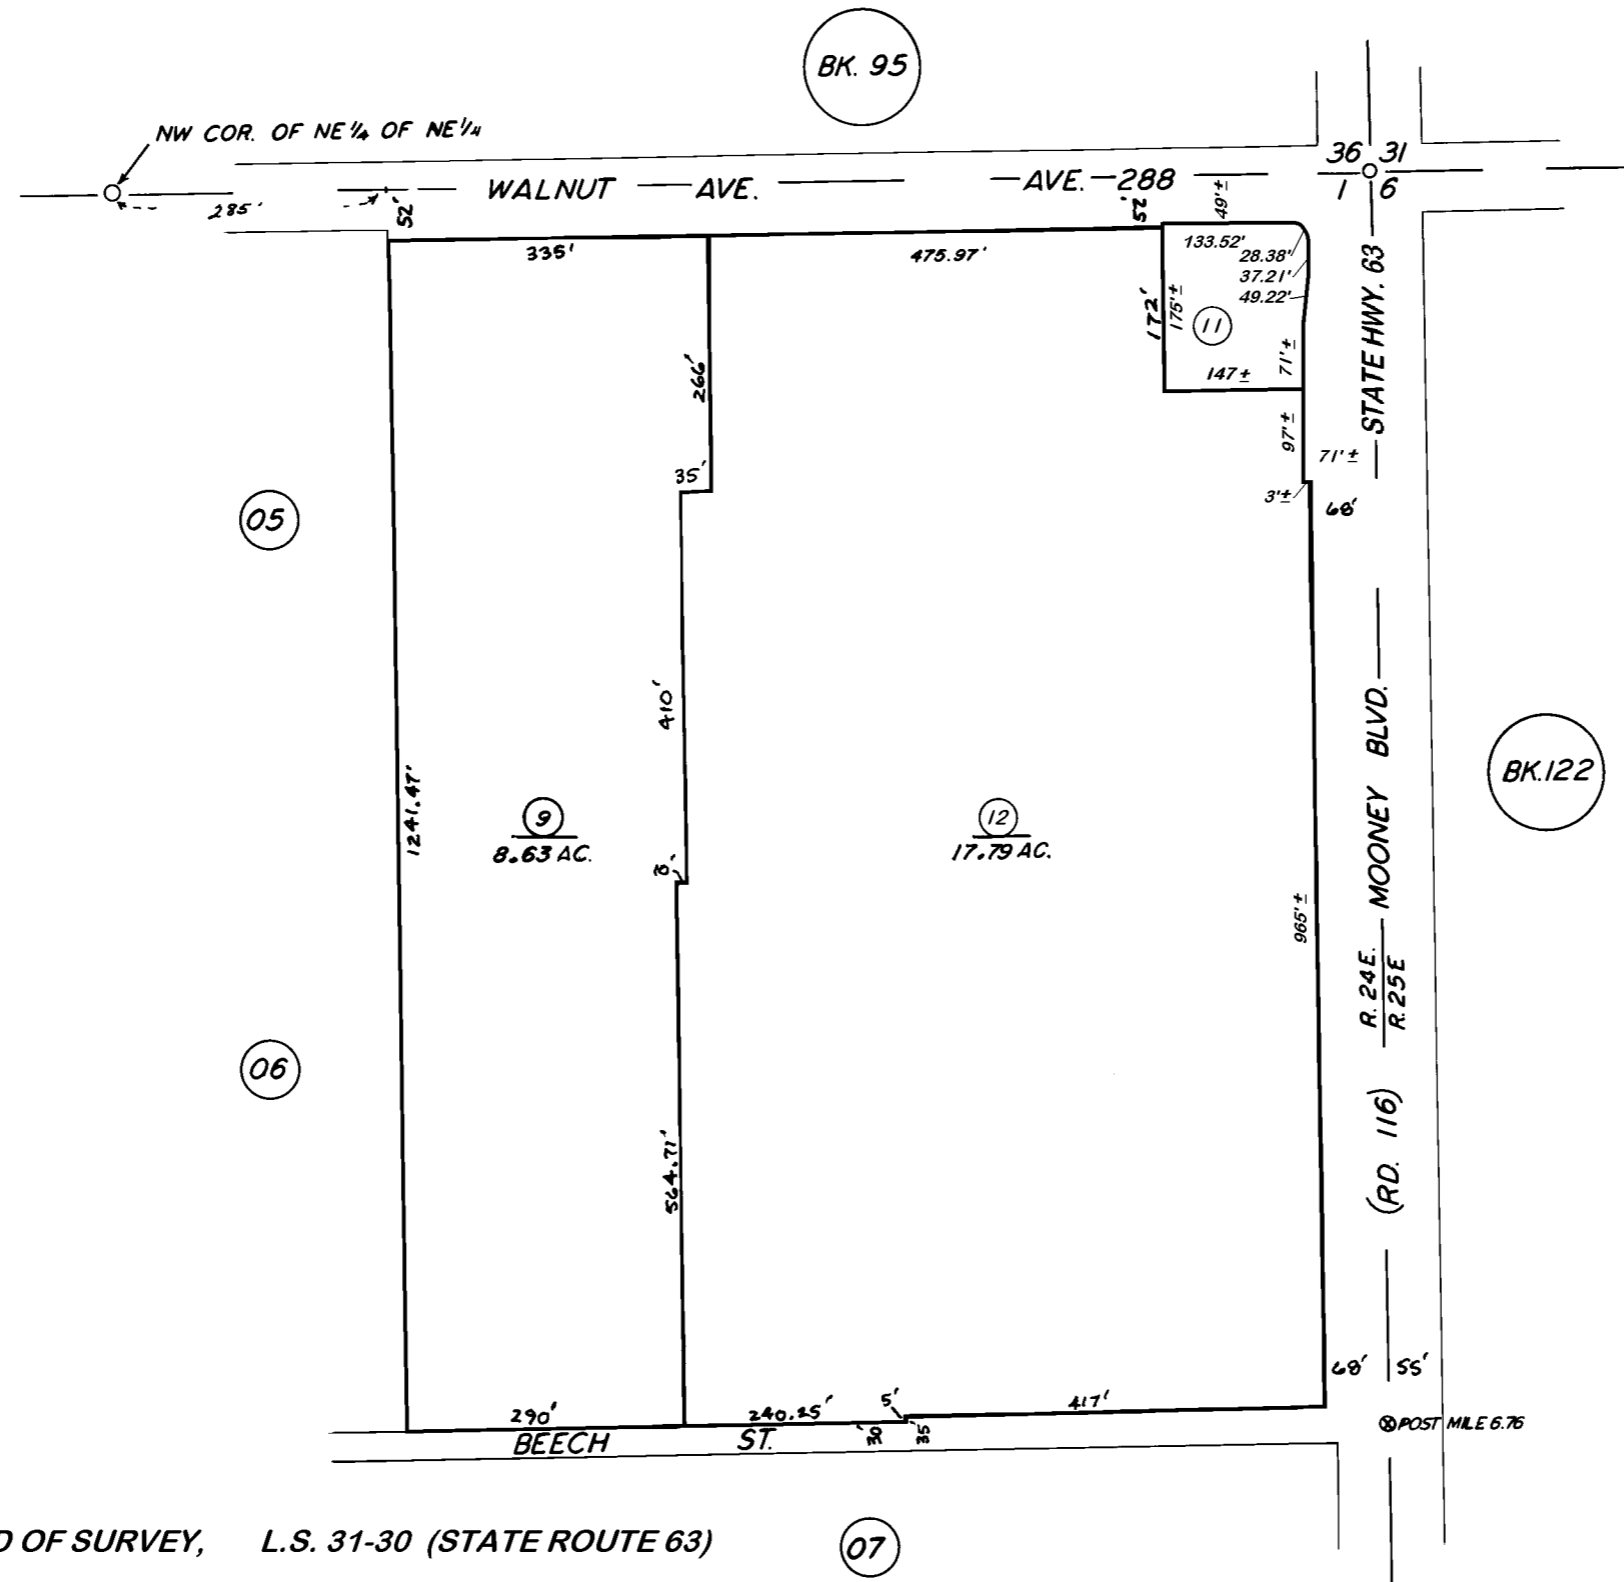

RECORD OF SURVEY, L.S. 31-30 (STATE ROUTE 63)

CITY OF VISALIA
 ASSESSOR'S MAPS BK. 121, PG. 16
 COUNTY OF TULARE, CALIF.

NOTE — ASSESSOR'S BLOCK NUMBERS SHOWN IN ELLIPSES
 ASSESSOR'S PARCEL NUMBERS SHOWN IN CIRCLES

