


**DISCLAIMER**  
 THIS MAP WAS PREPARED FOR LOCAL PROPERTY ASSESSMENT PURPOSES ONLY. THE PARCELS SHOWN HEREON MAY NOT COMPLY WITH STATE AND LOCAL SUBDIVISION ORDINANCES. NO LIABILITY IS ASSUMED FOR THE USE OF THE INFORMATION HEREON.

REVISED: 03/19/2014  
 REASON: 2008-0086152  
 CAD TECH: NFL

POR. NW 1/4 OF SE 1/4 SEC. 1, T.19S., R.24E., M.D.B.&M.

TAX CODE AREA 121-21

6-007

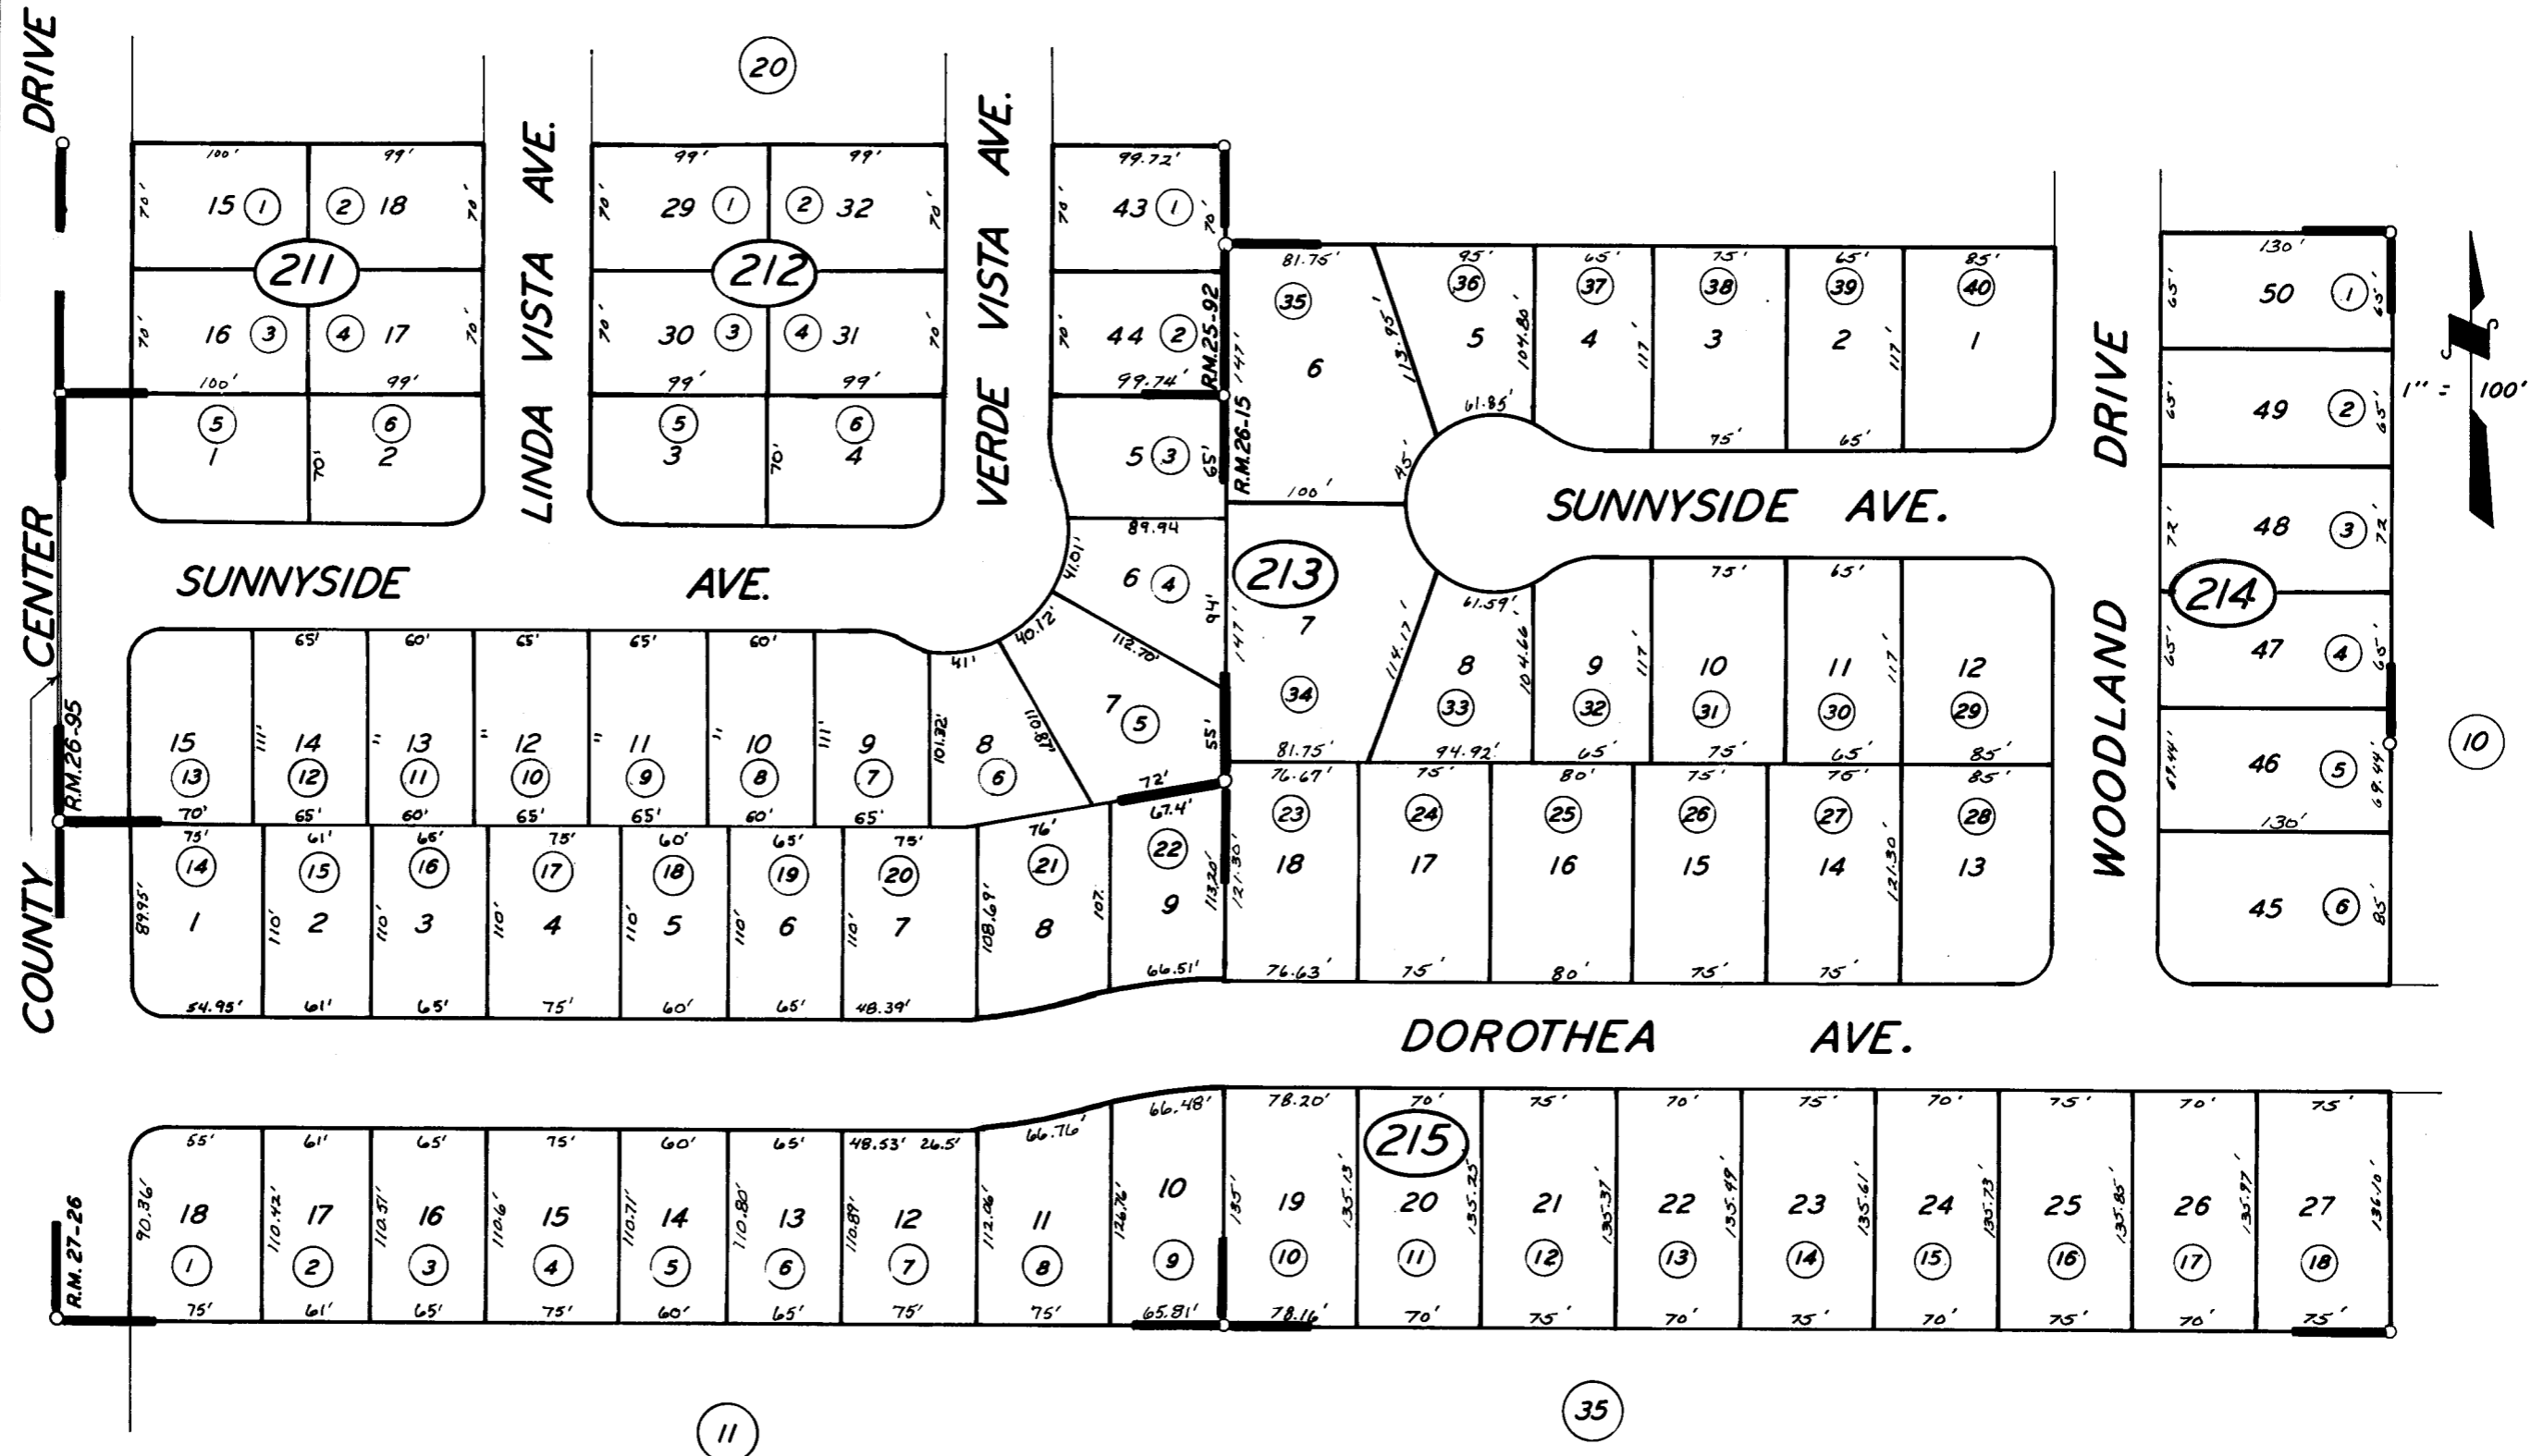

POR. CRESTWOOD ACRES NO.2 R.M. 25-92

ASSESSOR'S MAPS BK. 121, PG. 21

POR. GARDEN VILLAGE TERRACE UNIT NO. 2 R.M. 26-15

COUNTY OF TULARE, CALIF.

VIKING VILLAGE UNIT NO.1 R.M. 26-95

VIKING VILLAGE UNIT NO.2 R.M. 27-26

NOTE- ASSESSOR'S BLOCK NUMBERS SHOWN IN ELLIPSES  
 ASSESSOR'S PARCEL NUMBERS SHOWN IN CIRCLES