

DISCLAIMER


THIS MAP WAS PREPARED FOR LOCAL PROPERTY ASSESSMENT PURPOSES ONLY. THE PARCELS SHOWN HEREON MAY NOT COMPLY WITH STATE AND LOCAL SUBDIVISION ORDINANCES. NO LIABILITY IS ASSUMED FOR THE USE OF THE INFORMATION HEREON.

REVISED: 3/19/2014
REASON: 2008-0086152
CAD TECH: NFL

POR. N 1/2 OF SW 1/4 OF SE 1/4 OF SEC. 1, T. 19 S., R. 24 E., M.D.B. & M.

TAX CODE AREA 121-35
6-008

DR.
CENTER
COUNTY

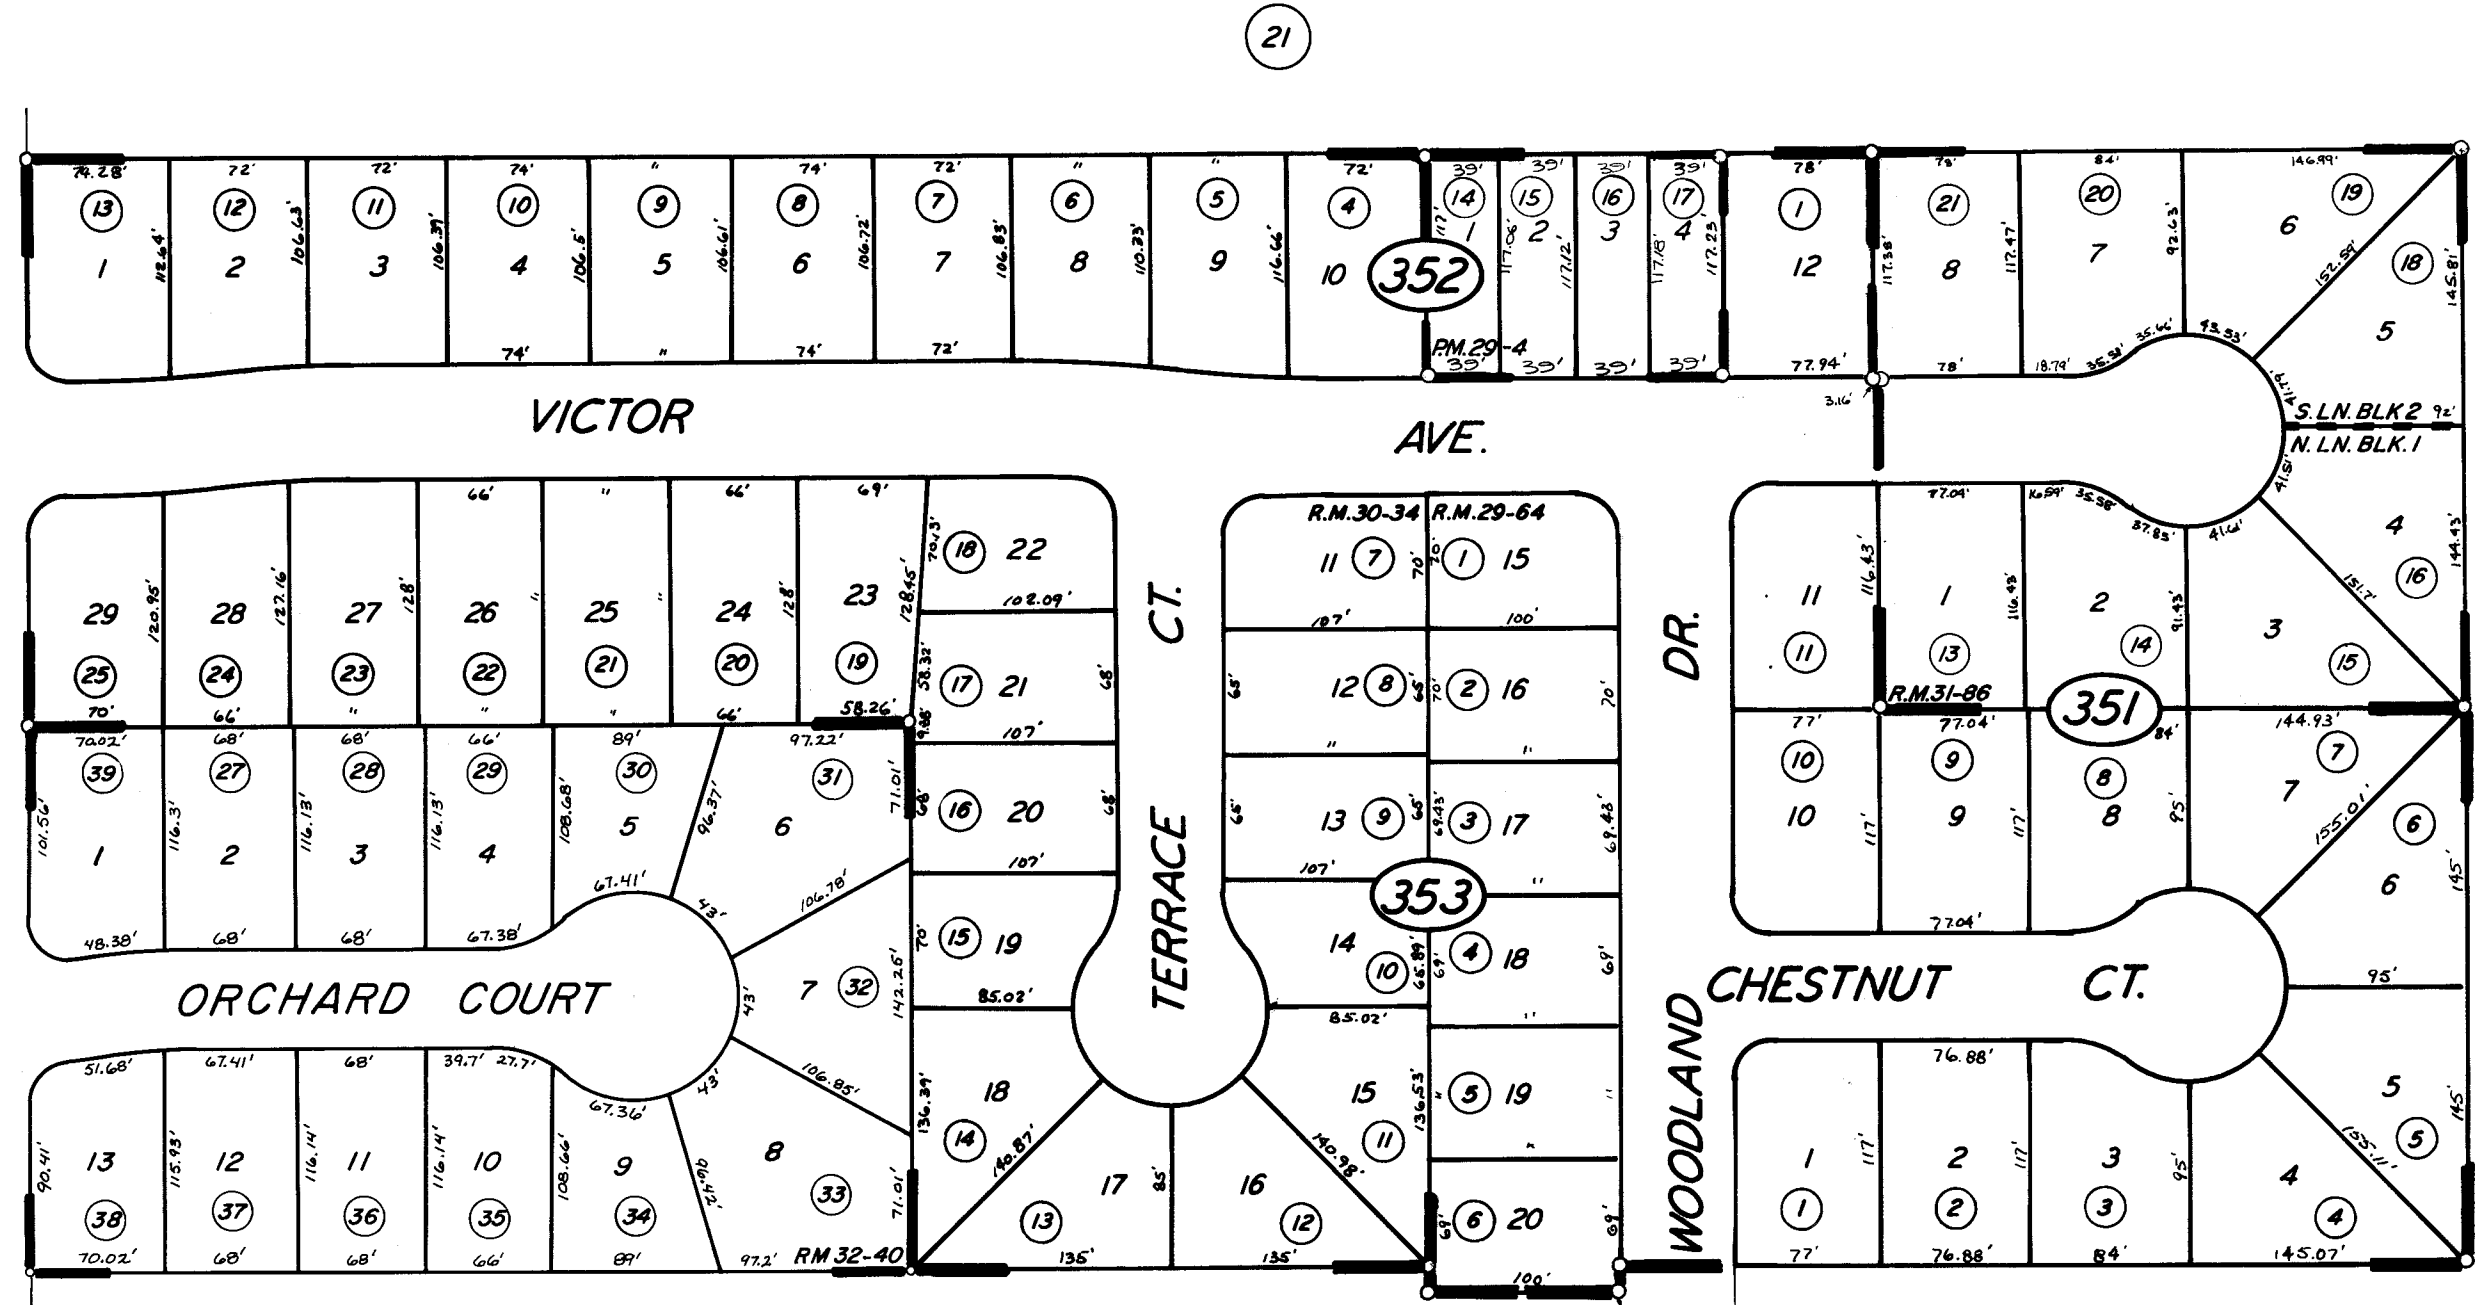

SEQUOIA MEADOWS UNIT NO. 3	R. M. 29-64
WHITNEY MEADOWS	R. M. 30-34
PARCEL MAP 2803	P. M. 29-4
SEQUOIA MEADOWS UNIT NO. 4	R. M. 31-86
POR. PARCEL MAP 3189	P. M. 32-90
WHITNEY MEADOWS II	R. M. 32-40

CITY OF VISALIA
ASSESSOR'S MAPS BK. 121 PG. 35
COUNTY OF TULARE, CALIF.

NOTE - ASSESSOR'S BLOCK NUMBERS SHOWN IN ELLIPSES
ASSESSOR'S PARCEL NUMBERS SHOWN IN CIRCLES