


E1/2 OF NE1/4 OF NE1/4 SEC.12, T.19S., R.24E., M.D.B.&M.

Tax Area Code 121-43

006-008


006-111

006-161

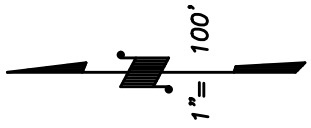

DISCLAIMER
THIS MAP WAS PREPARED FOR LOCAL PROPERTY ASSESSMENT PURPOSES ONLY AND THE PARCELS SHOWN HEREON MAY NOT COMPLY WITH STATE AND LOCAL SUBDIVISION ORDINANCES, AND NO LIABILITY IS ASSUMED FOR THE USE OF THE INFORMATION SHOWN HEREON. R & T CODE SEC. 327, 408.3, ETC.

Bk.
122

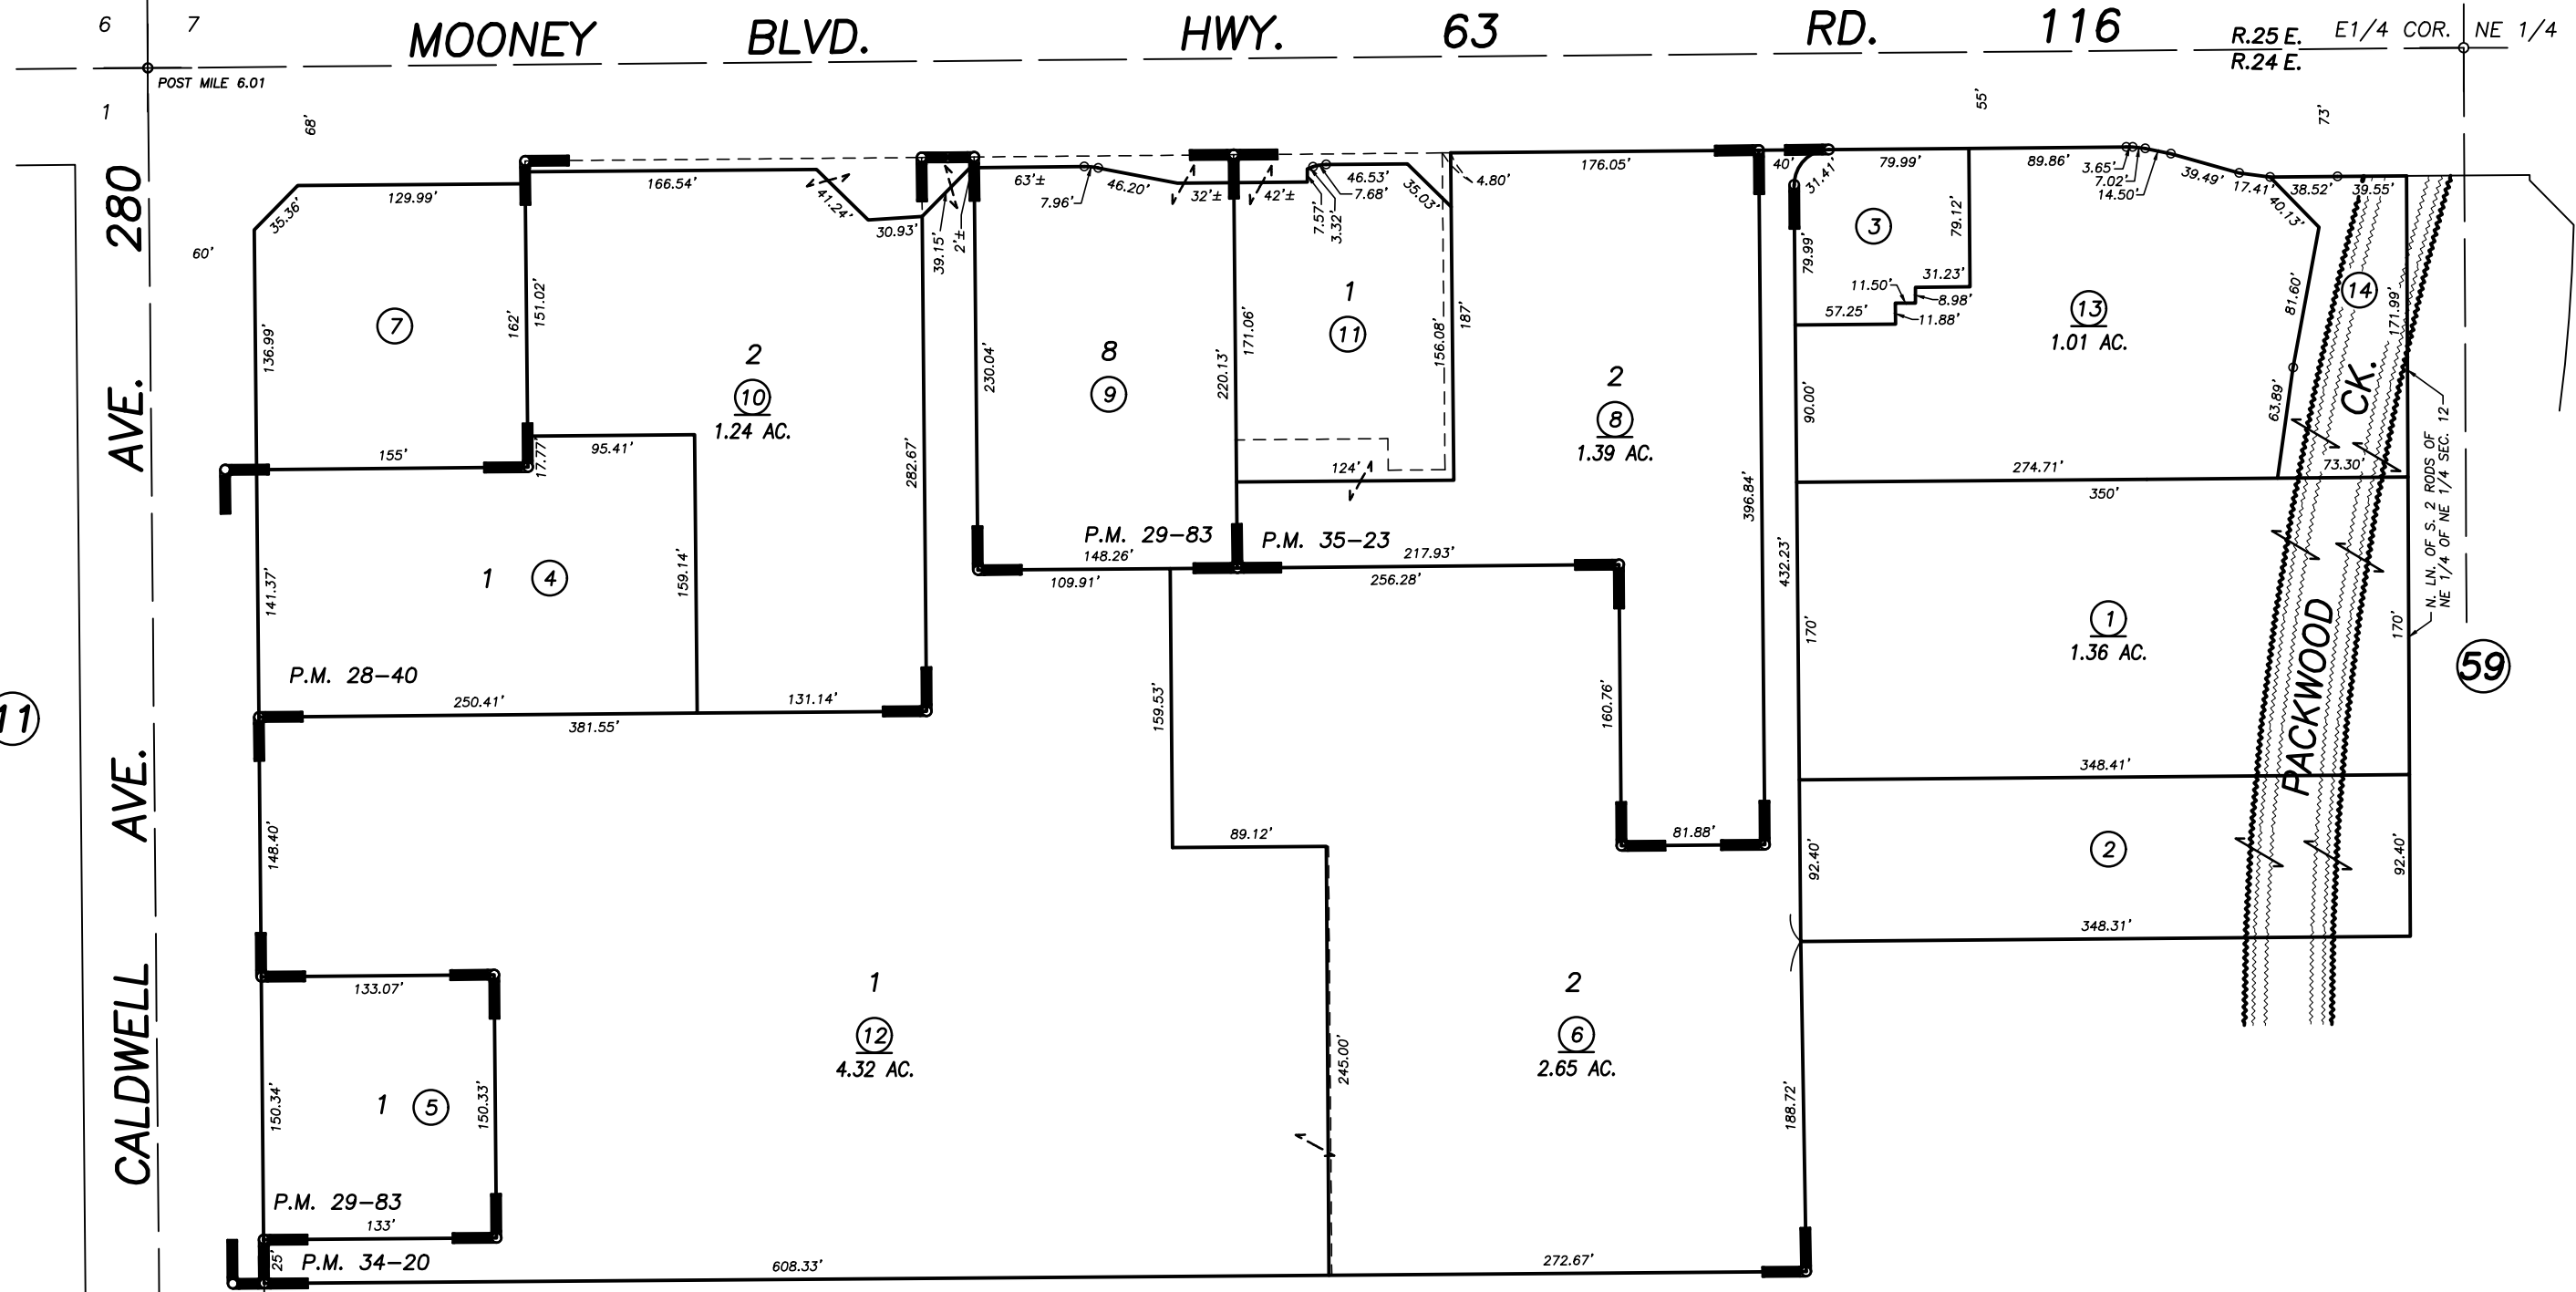

- PARCEL MAP 2739, P.M. 28-40
- PARCEL MAP 2882, P.M. 29-83
- PARCEL MAP 3318, P.M. 34-20
- PARCEL MAP 3421, P.M. 35-23

CITY OF VISALIA
ASSESSOR'S MAPS BK. 121 , PG. 43
COUNTY OF TULARE, CALIFORNIA, U.S.A.