


S1/2 OF NE1/4 SEC.12, T.19S., R.24E., M.D.B.&M.

Tax Area Codes 121-44



006-008

006-051

DISCLAIMER
 THIS MAP WAS PREPARED FOR LOCAL PROPERTY ASSESSMENT PURPOSES ONLY AND THE PARCELS SHOWN HEREON MAY NOT COMPLY WITH STATE AND LOCAL SUBDIVISION ORDINANCES, AND NO LIABILITY IS ASSUMED FOR THE USE OF THE INFORMATION SHOWN HEREON. R & T CODE SEC. 327, 408.3, ETC.

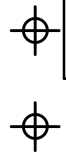

W 1/4 COR. NE 1/4

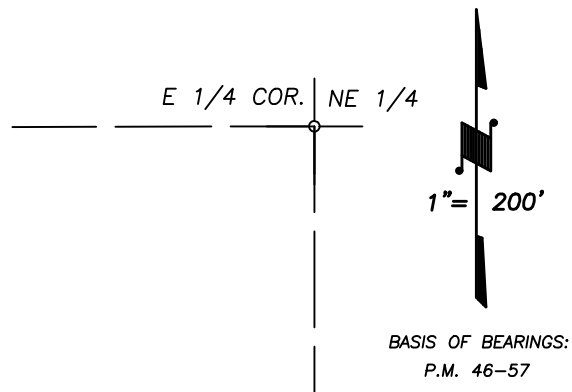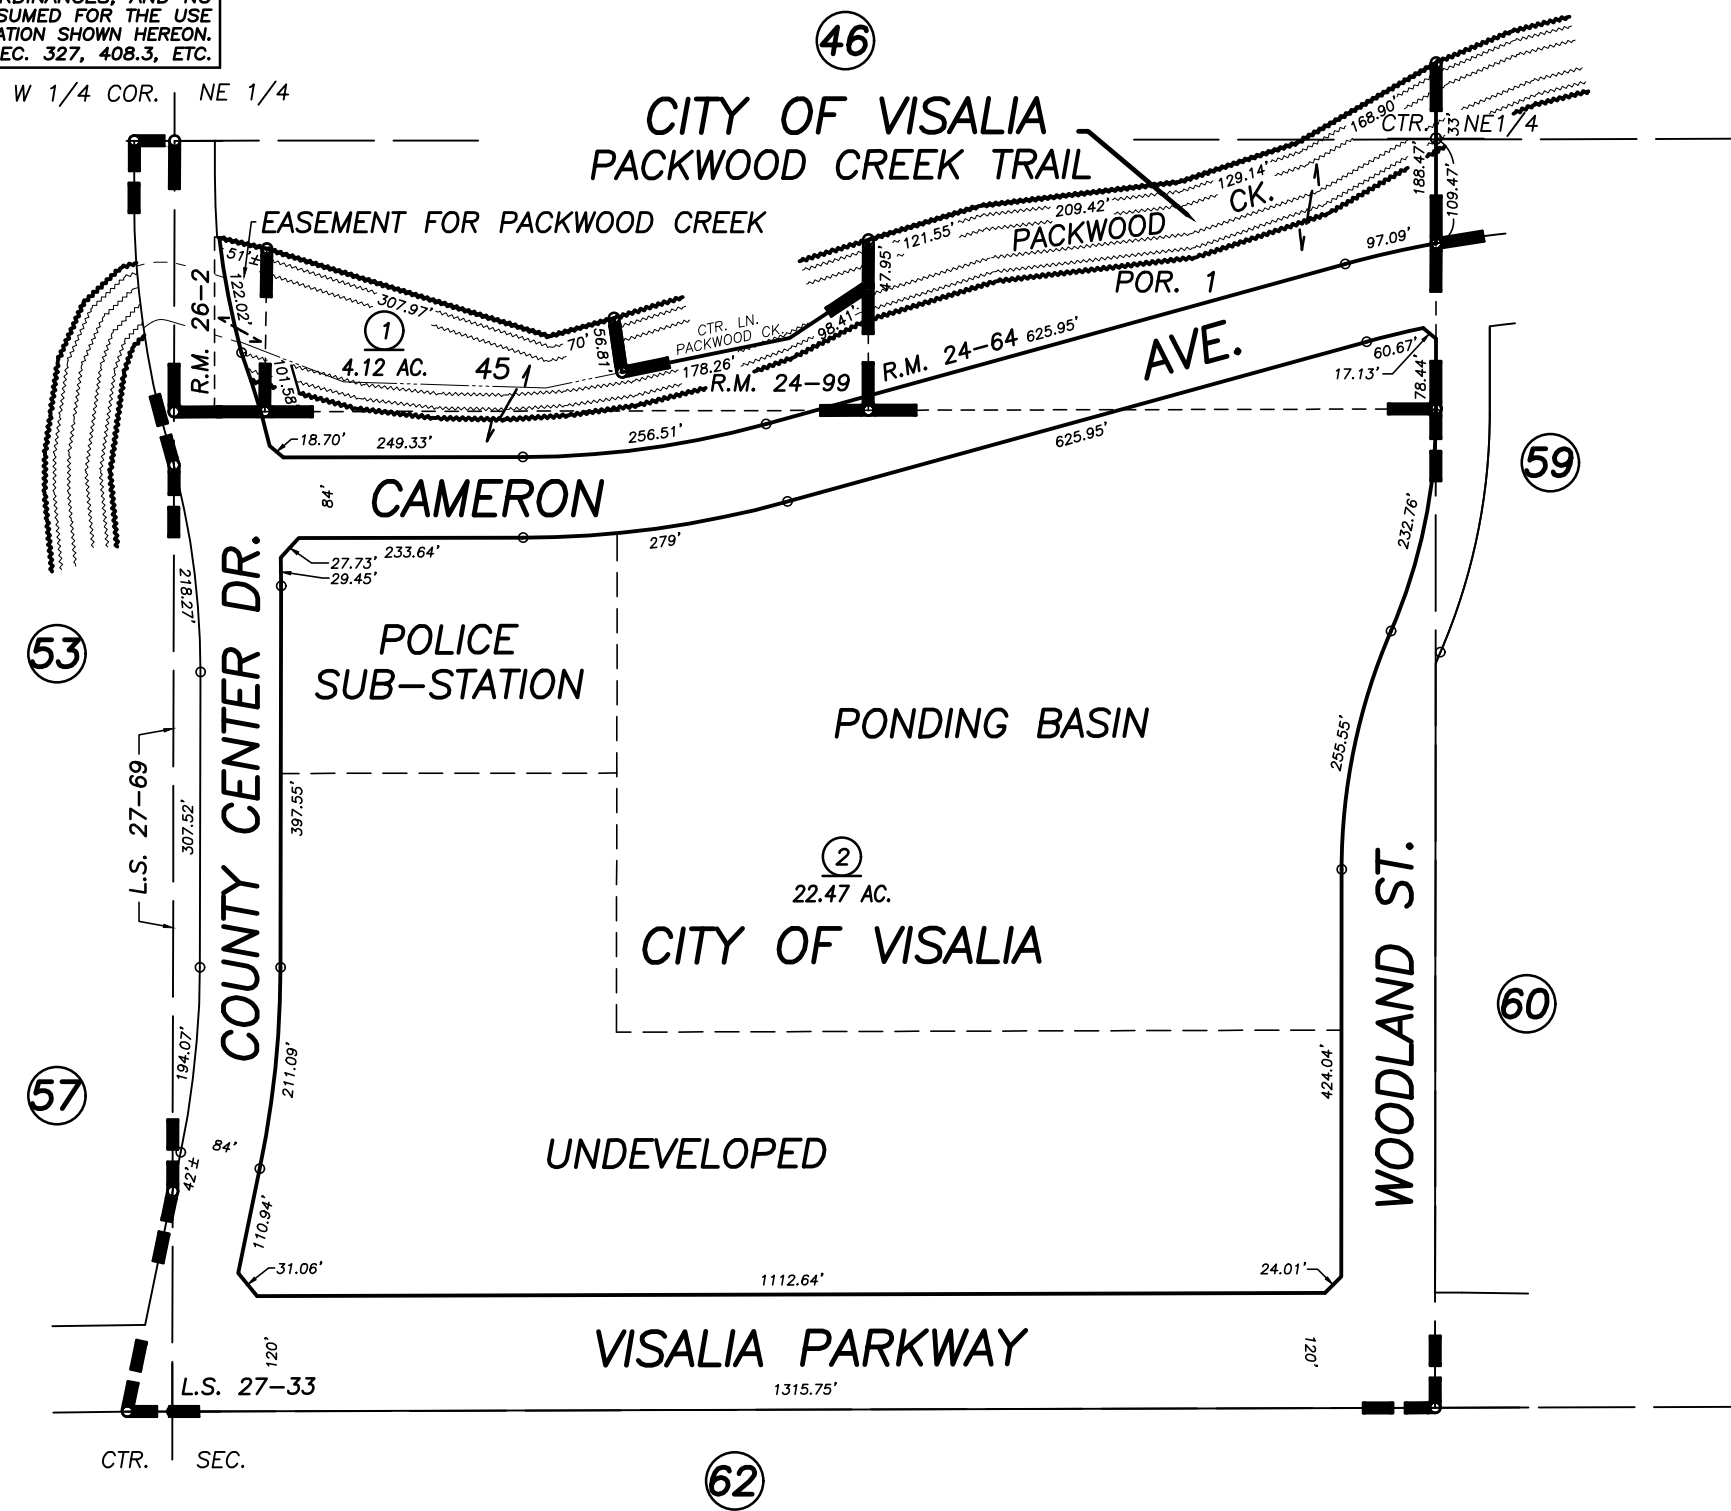

- POR. TRACT NO. 431, R.M. 24-64
- POR. TRACT NO. 464, R.M. 24-99
- POR. TRACT NO. 526, R.M. 26-2
- POR. RECORD OF SURVEY, L.S. 27-33
- POR. RECORD OF SURVEY, L.S. 27-69

CITY OF VISALIA
 ASSESSOR'S MAPS BK. 121 , PG. 44
 COUNTY OF TULARE, CALIFORNIA, U.S.A.