


S1/2 OF SW1/4 SEC. 12, T.19S., R.24E., M.D.B.&M.

Tax Area Codes **121-51**

105-001

153-016

**DISCLAIMER**  
 THIS MAP WAS PREPARED FOR LOCAL PROPERTY ASSESSMENT PURPOSES ONLY AND THE PARCELS SHOWN HEREON MAY NOT COMPLY WITH STATE AND LOCAL SUBDIVISION ORDINANCES, AND NO LIABILITY IS ASSUMED FOR THE USE OF THE INFORMATION SHOWN HEREON. R & T CODE SEC. 327, 408.3, ETC.

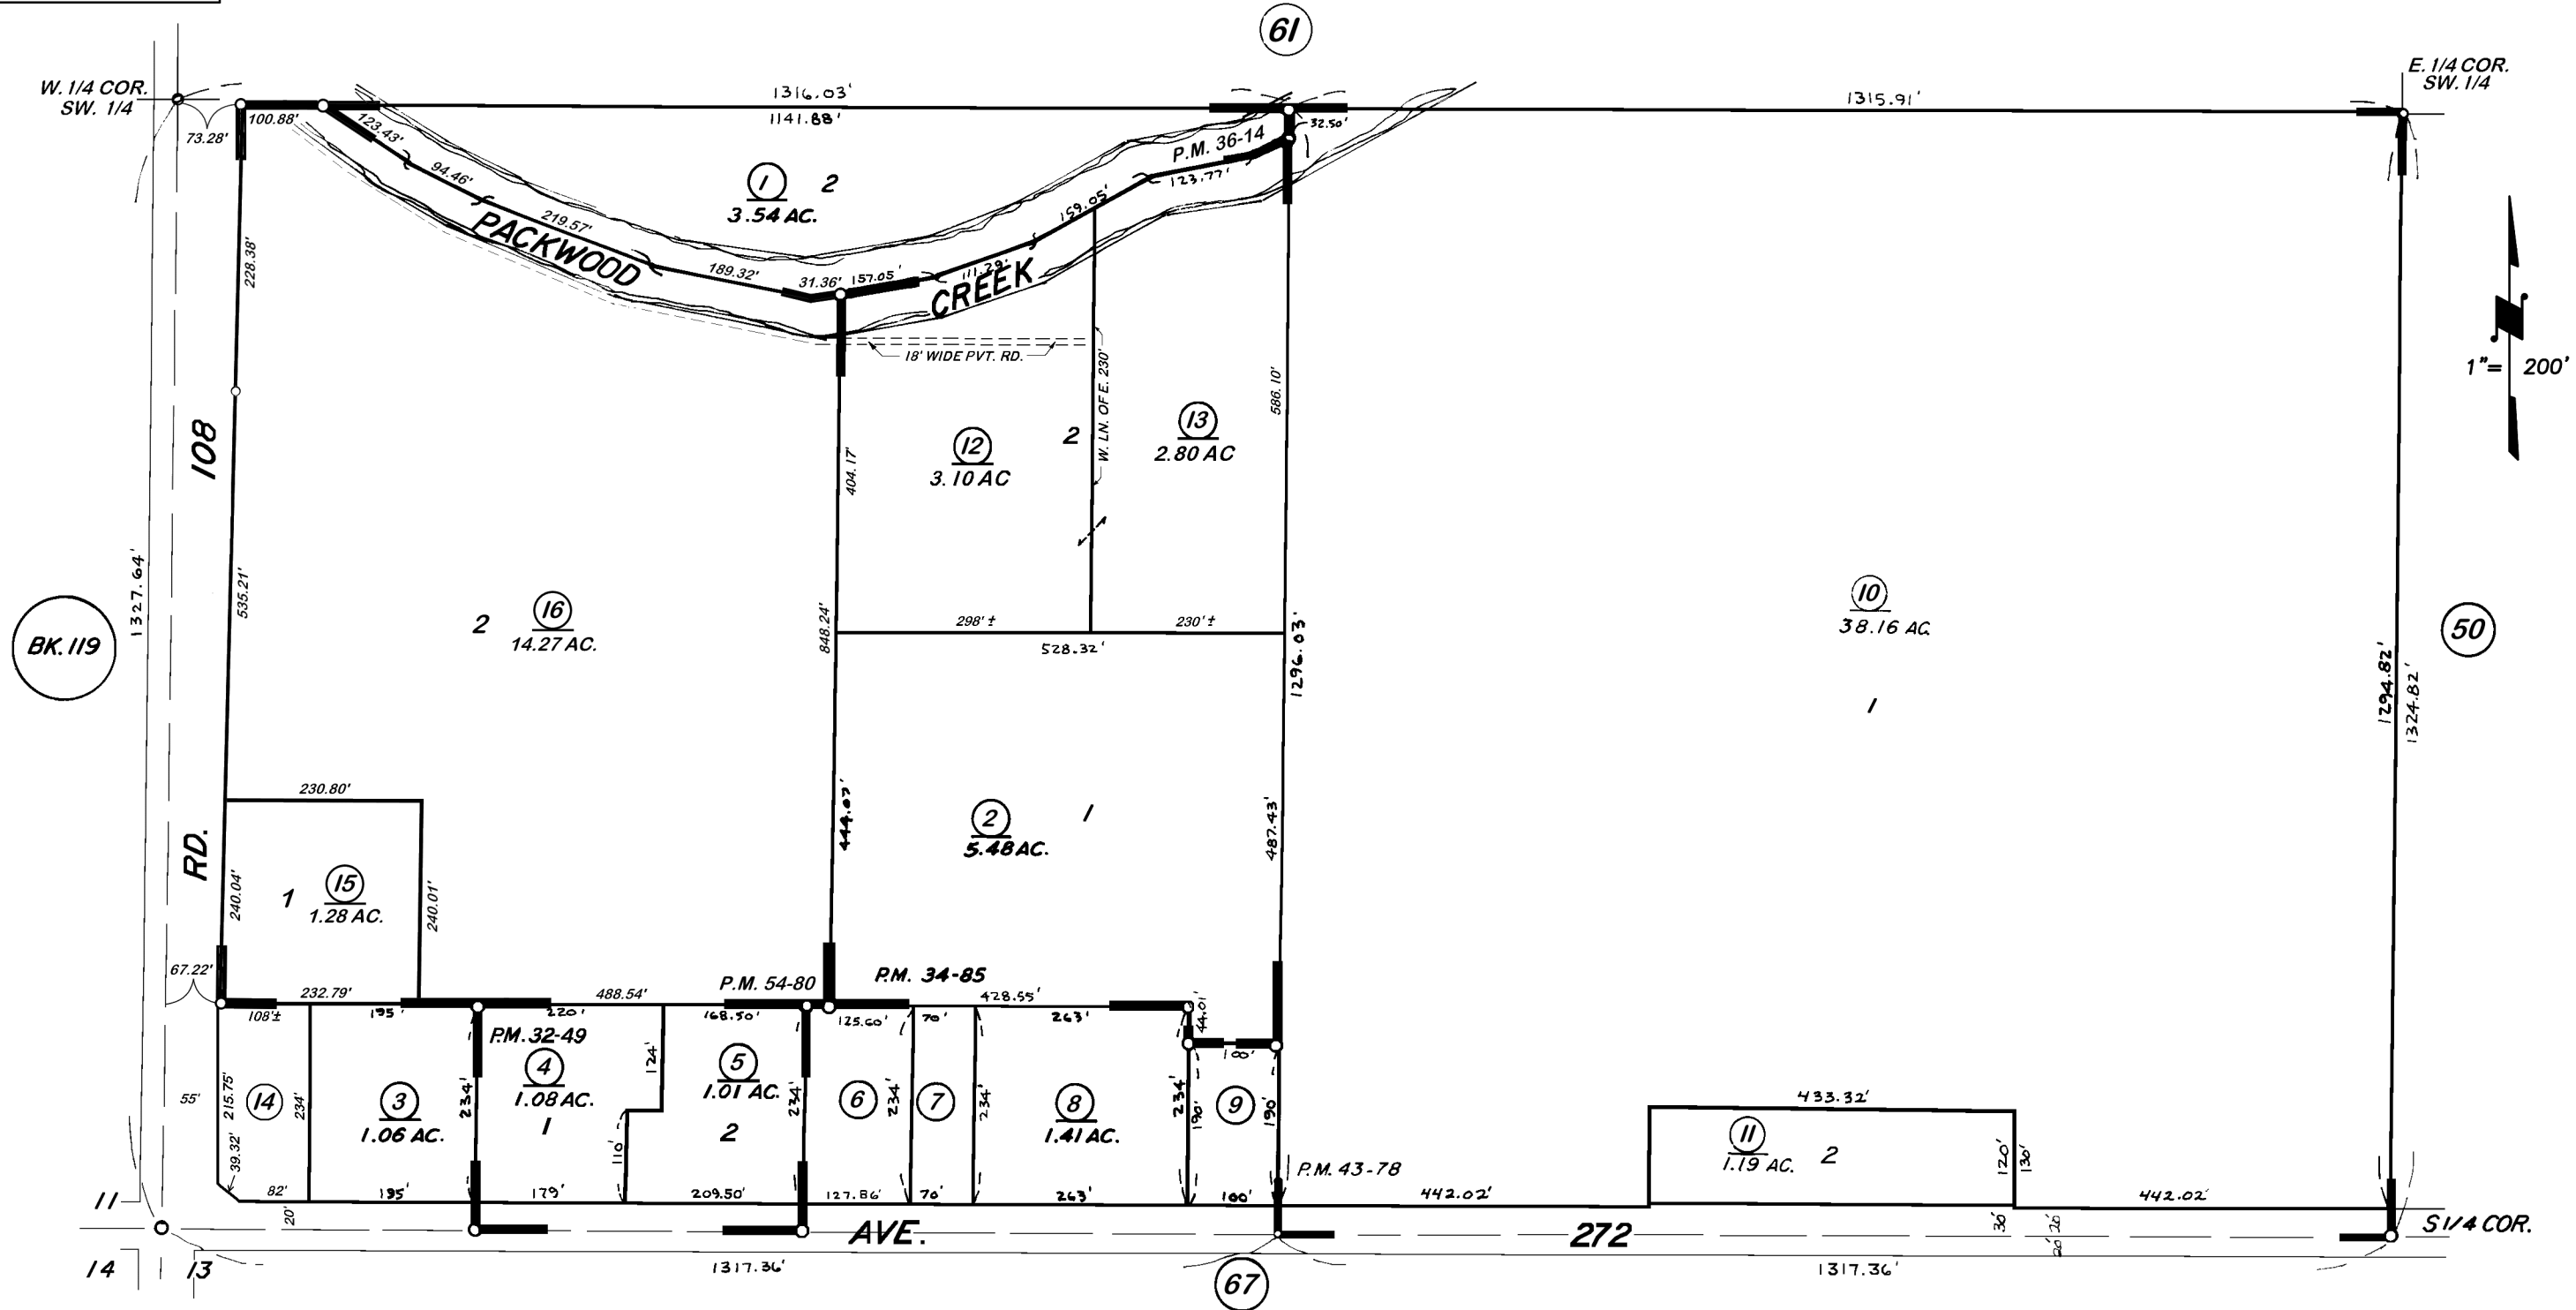

PARCEL MAP NO. 3148, P.M. 32-49  
 PARCEL MAP NO. 3383, P.M. 34-85  
 PARCEL MAP NO. 3512, P.M. 36-14  
 PARCEL MAP NO. 4274, P.M. 43-78  
 POR. RECORD OF SURVEY, L.S. 27-69  
 POR. RECORD OF SURVEY, L.S. 30-25 (RD. 108)  
 PARCEL MAP NO. 5372, P.M. 54-80

VICINITY OF VISALIA  
 ASSESSOR'S MAPS BK. 121, PG. 51  
 COUNTY OF TULARE, CALIFORNIA, U.S.A.

NOTE: Assessor's Parcel Numbers Shown in Circles (1) (123)  
 Assessor's Block Numbers Shown in Ellipses

BK.126 REMAP	1/06/2023	CFG
REVISION	DATE	TECH