

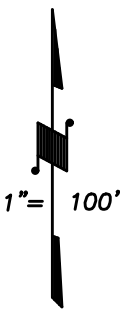


DISCLAIMER

THIS MAP WAS PREPARED FOR LOCAL PROPERTY ASSESSMENT PURPOSES ONLY AND THE PARCELS SHOWN HEREON MAY NOT COMPLY WITH STATE AND LOCAL SUBDIVISION ORDINANCES, AND NO LIABILITY IS ASSUMED FOR THE USE OF THE INFORMATION SHOWN HEREON.

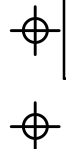

BASIS OF BEARINGS:
P.M. 46-90

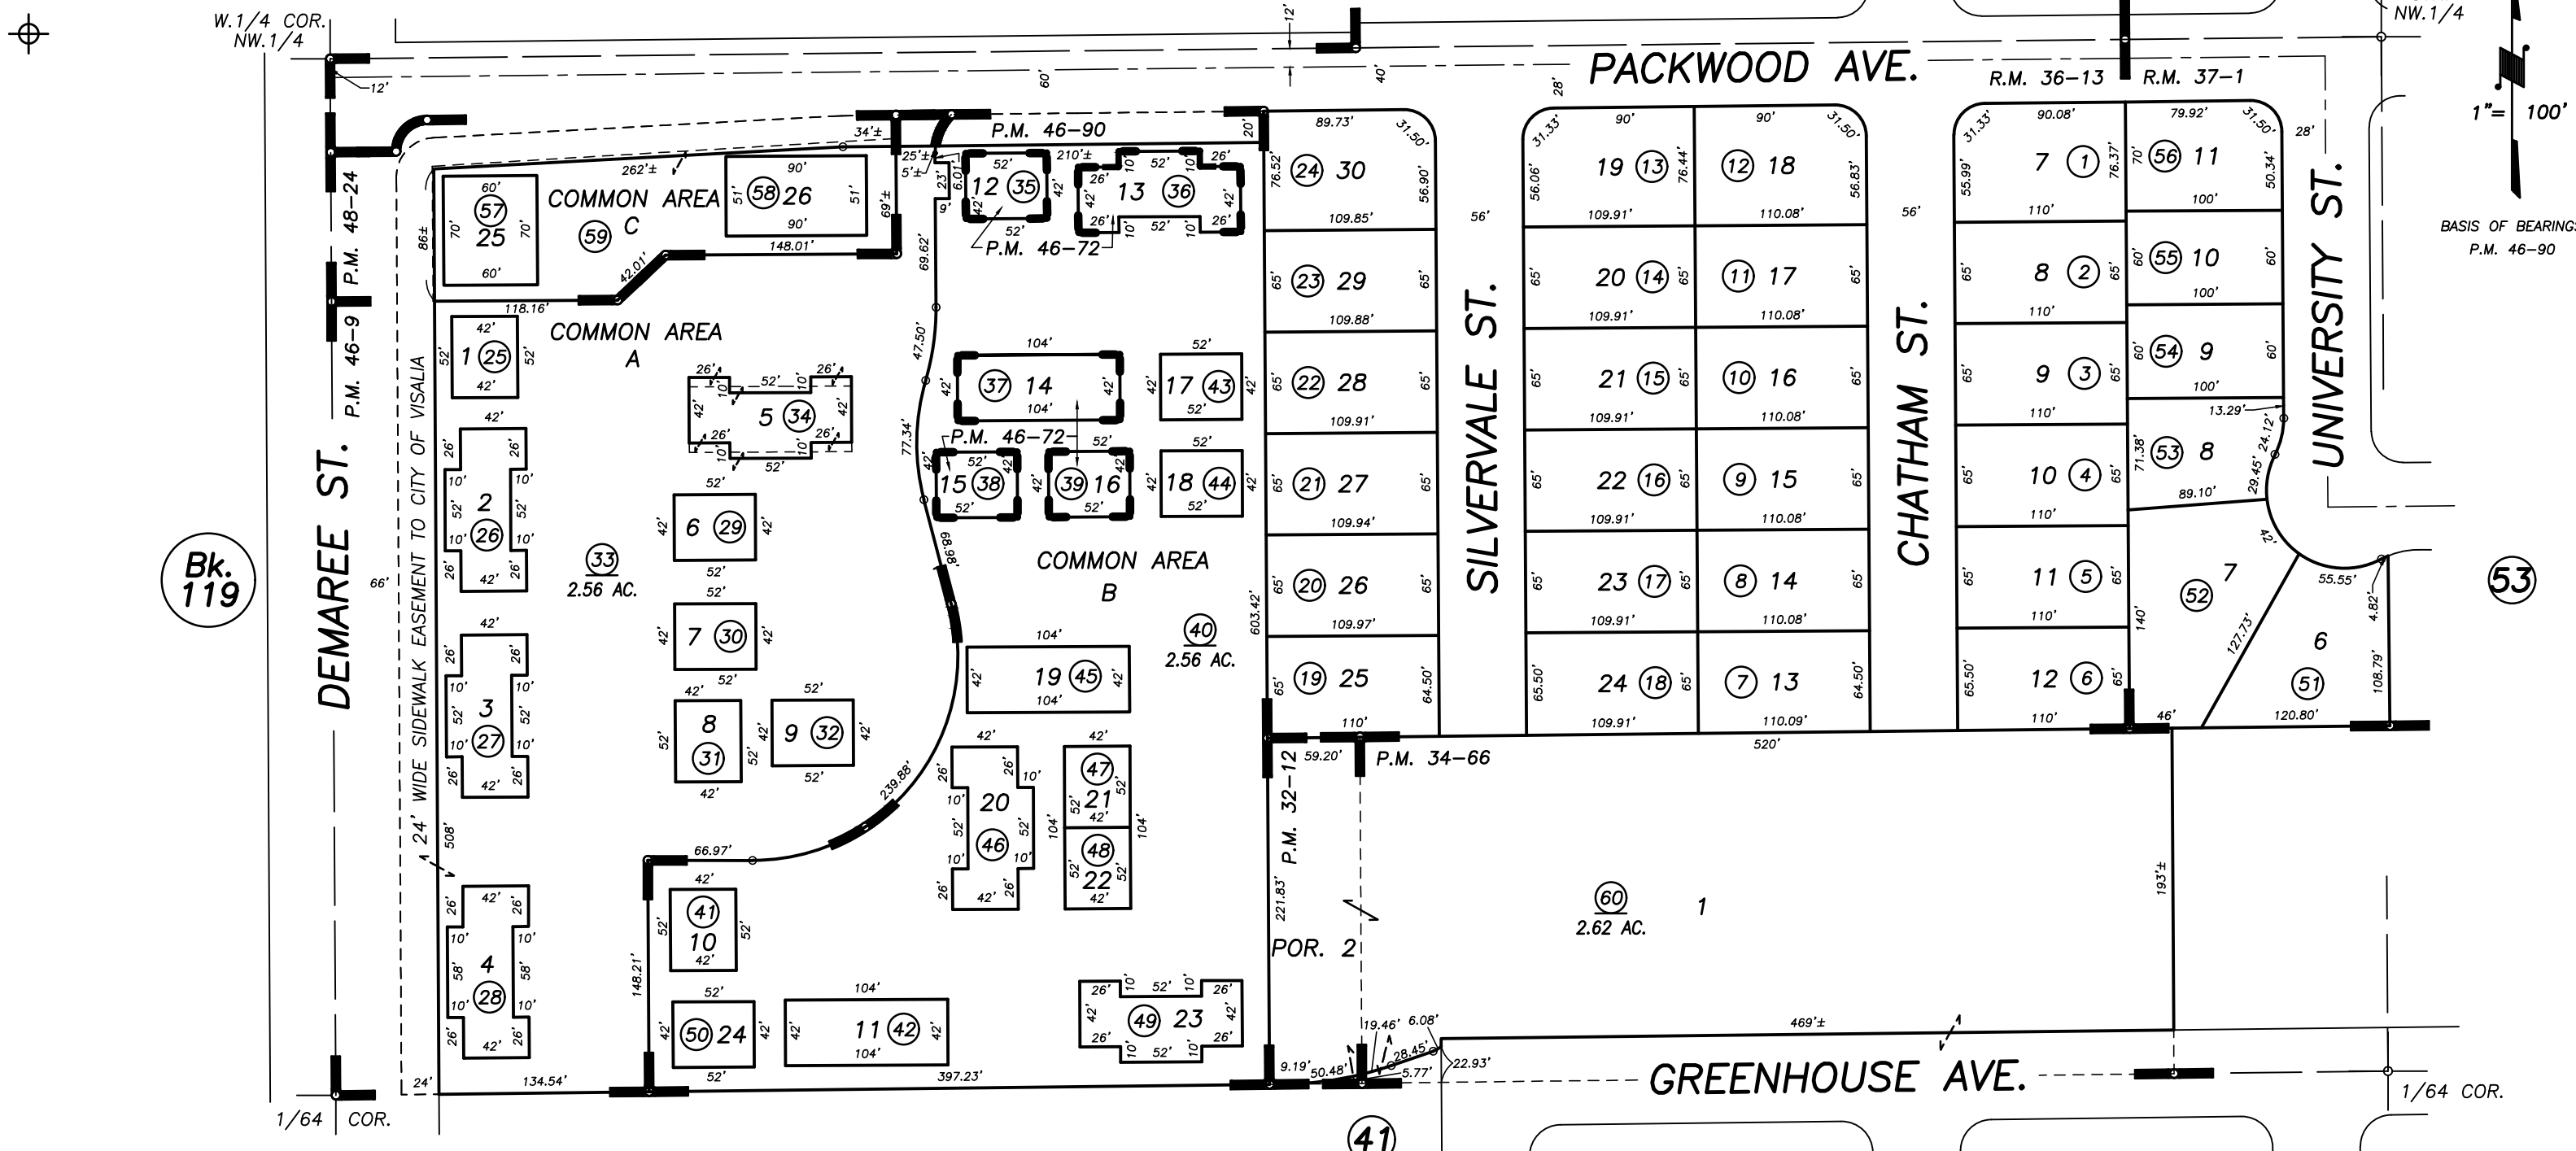

Bk. 119

PARCEL MAP NO. 3111, P.M. 32-12
POR. PARCEL MAP NO. 3364, P.M. 34-66
POR. STRATFORD PARK UNIT NO. 1, R.M. 36-13
PARCEL MAP NO. 4504, P.M. 46-9
PARCEL MAP NO. 4567, P.M. 46-72 (PARCELS 12-16)
POR. STRATFORD PARK UNIT NO. 3, R.M. 37-1
PARCEL MAP NO. 4585, P.M. 46-90

PARCEL MAP NO. 4719, P.M. 48-24
POR. RECORD OF SURVEY, L.S. 27-69 (NW1/4 SEC.12, ETC)
POR. RECORD OF SURVEY, L.S. 30-25 (DEMAREE ST. ETC)

CITY OF VISALIA
ASSESSOR'S MAPS BK. 121 , PG. 55
COUNTY OF TULARE, CALIFORNIA, U.S.A.

NOTE: Assessor's Parcel Numbers Shown in Circles
Assessor's Block Numbers Shown in Elipses

BK.126 REMAP	1/06/2023	CFG
REVISION	DATE	TECH