

N1/2 OF NW1/4 OF NW1/4 SEC.12, T.19S., R.24E., M.D.B&M.


Tax Area Codes 121-58

006-008


006-168

DISCLAIMER
THIS MAP WAS PREPARED FOR LOCAL PROPERTY ASSESSMENT PURPOSES ONLY AND THE PARCELS SHOWN HEREON MAY NOT COMPLY WITH STATE AND LOCAL SUBDIVISION ORDINANCES, AND NO LIABILITY IS ASSUMED FOR THE USE OF THE INFORMATION SHOWN HEREON.

12

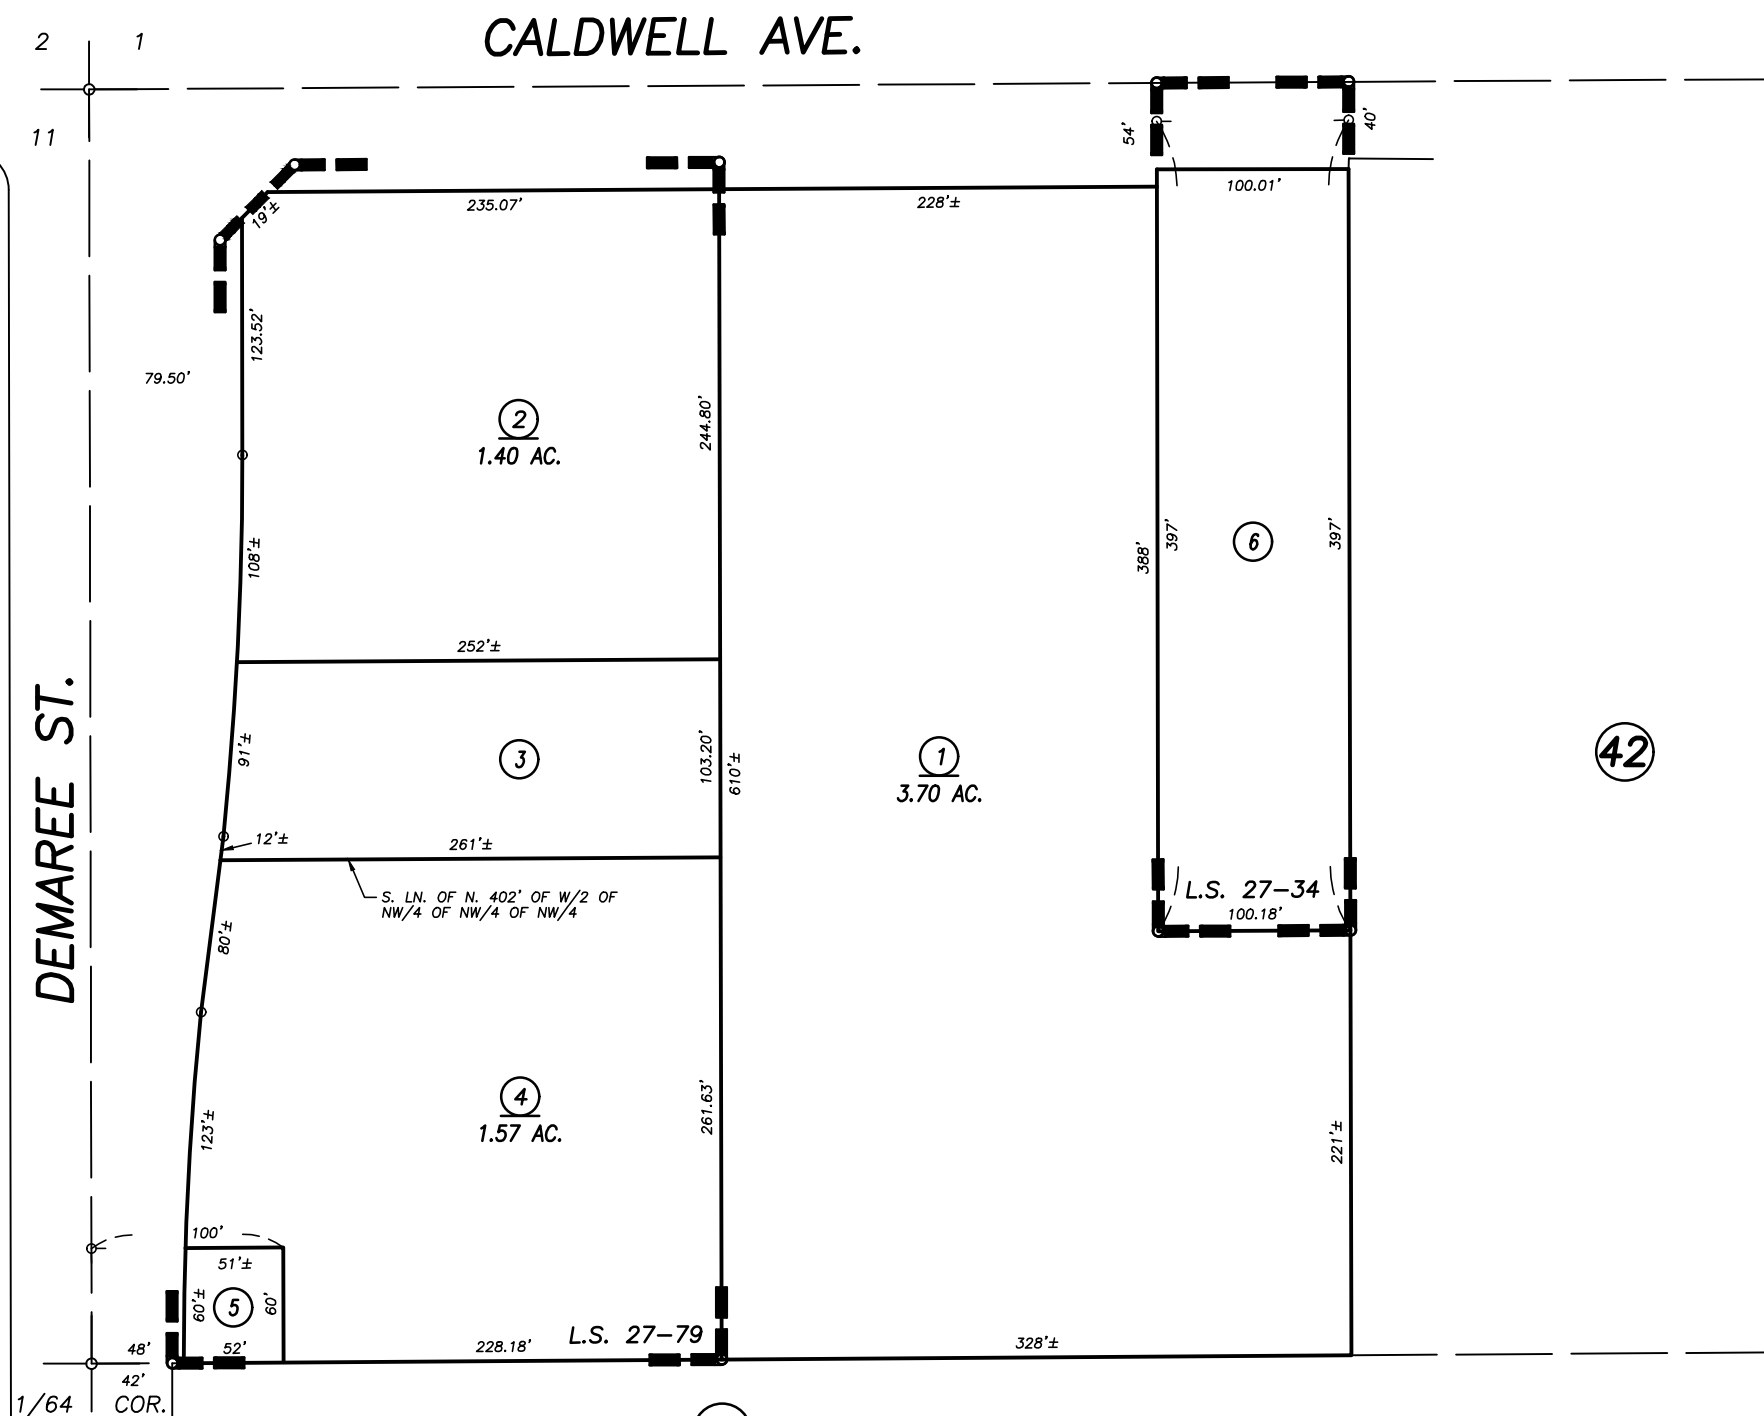

Bk. 119

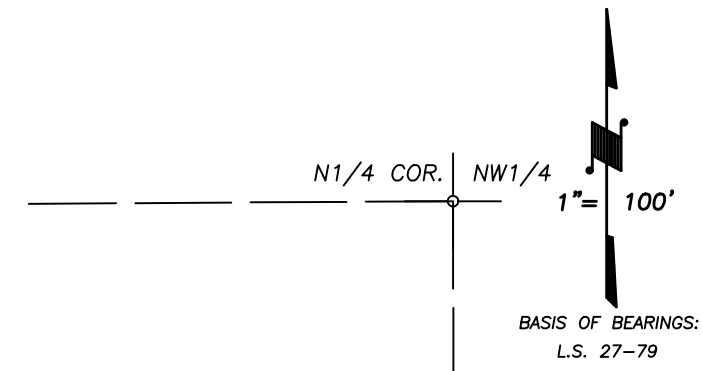

RECORD OF SURVEY, L.S. 27-34
RECORD OF SURVEY, L.S. 27-79
POR. RECORD OF SURVEY, L.S. 27-69 (NW1/4 SEC.12, ETC.)
POR. RECORD OF SURVEY, L.S. 30-25 (RD. 108, ETC.)

CITY OF VISALIA
ASSESSOR'S MAPS BK. 121 , PG. 58
COUNTY OF TULARE, CALIFORNIA, U.S.A.