



N1/2 OF SE1/4 OF NE1/4 SEC. 12, T.19S., R.24E., M.D.B.&M.

Tax Area Codes 121-59


006-008

006-111

DISCLAIMER
THIS MAP WAS PREPARED FOR LOCAL PROPERTY ASSESSMENT PURPOSES ONLY AND THE PARCELS SHOWN HEREON MAY NOT COMPLY WITH STATE AND LOCAL SUBDIVISION ORDINANCES, AND NO LIABILITY IS ASSUMED FOR THE USE OF THE INFORMATION SHOWN HEREON. R & T CODE SEC. 327, 408.3, ETC.

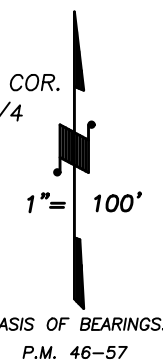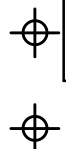

BASIS OF BEARINGS:
P.M. 46-57

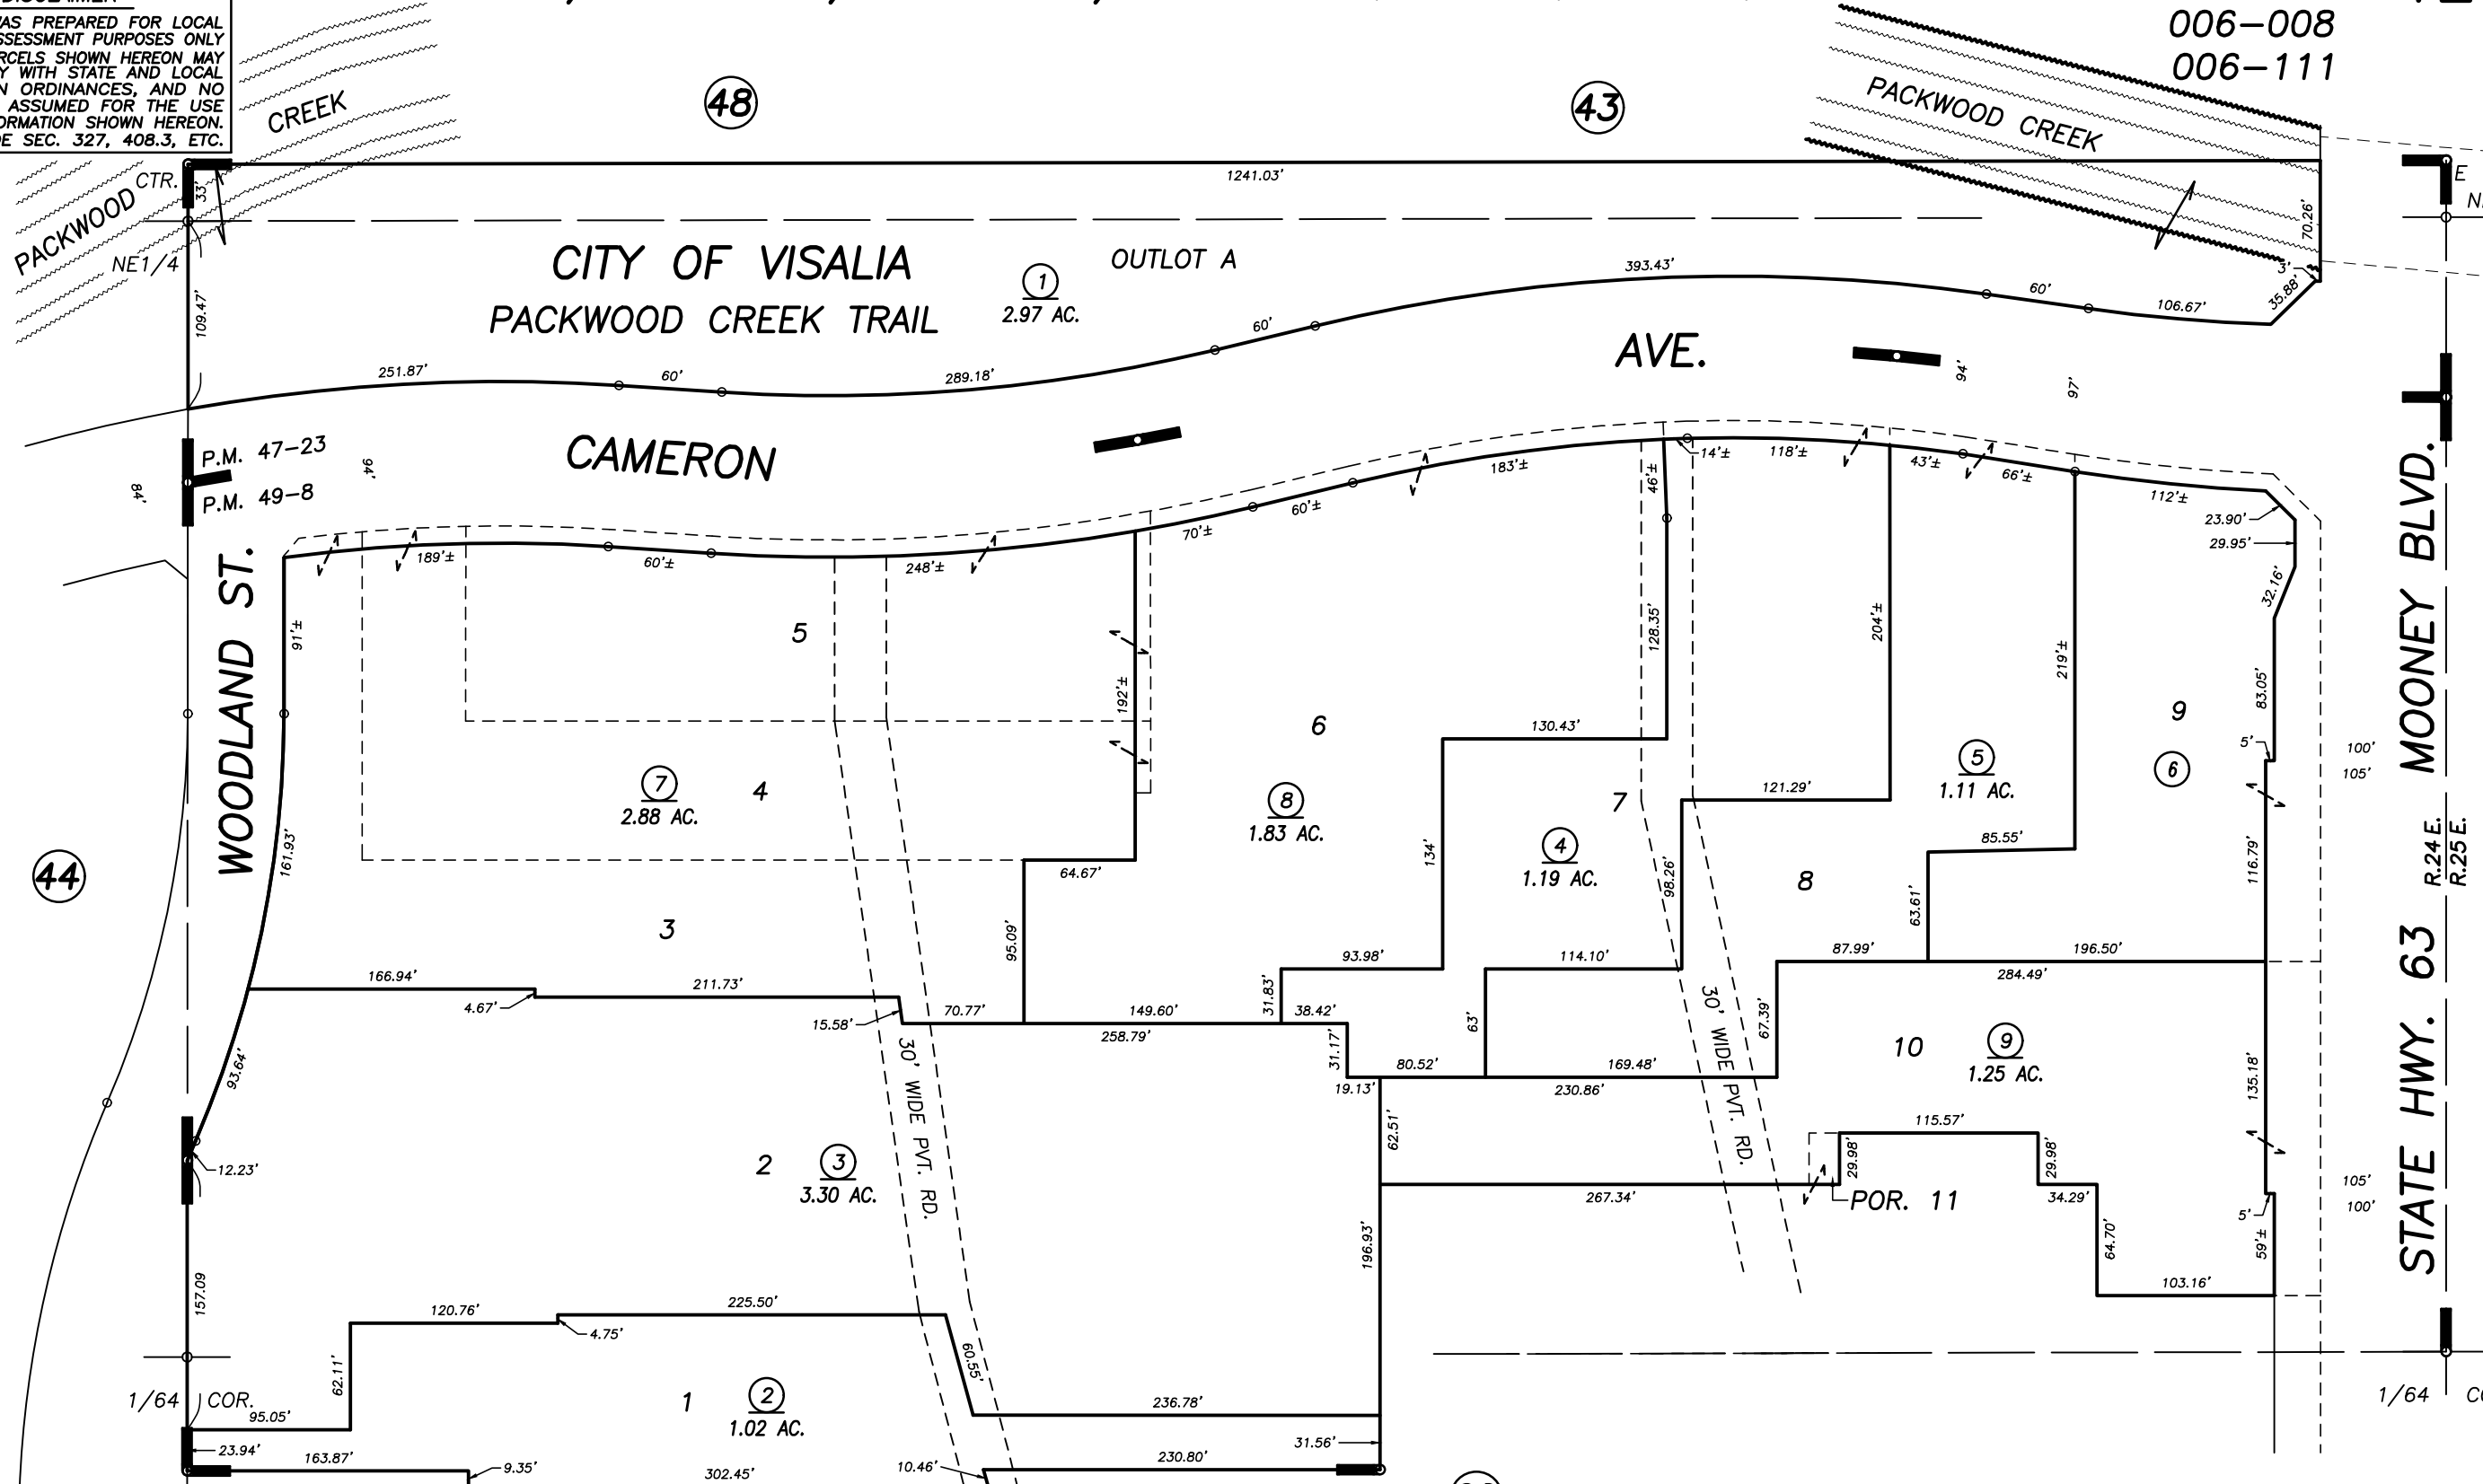

PARCEL MAP NO. 4618, P.M. 47-23
POR. PARCEL MAP NO. 4803, P.M. 49-8

CITY OF VISALIA
ASSESSOR'S MAPS BK. 121 , PG. 59
COUNTY OF TULARE, CALIFORNIA, U.S.A.

NOTE: Assessor's Parcel Numbers Shown in Circles
Assessor's Block Numbers Shown in Ellipses

BK.126 REMAP	1/06/2023	CFG
REVISION	DATE	TECH

44

48

43

60

Bk. 122