
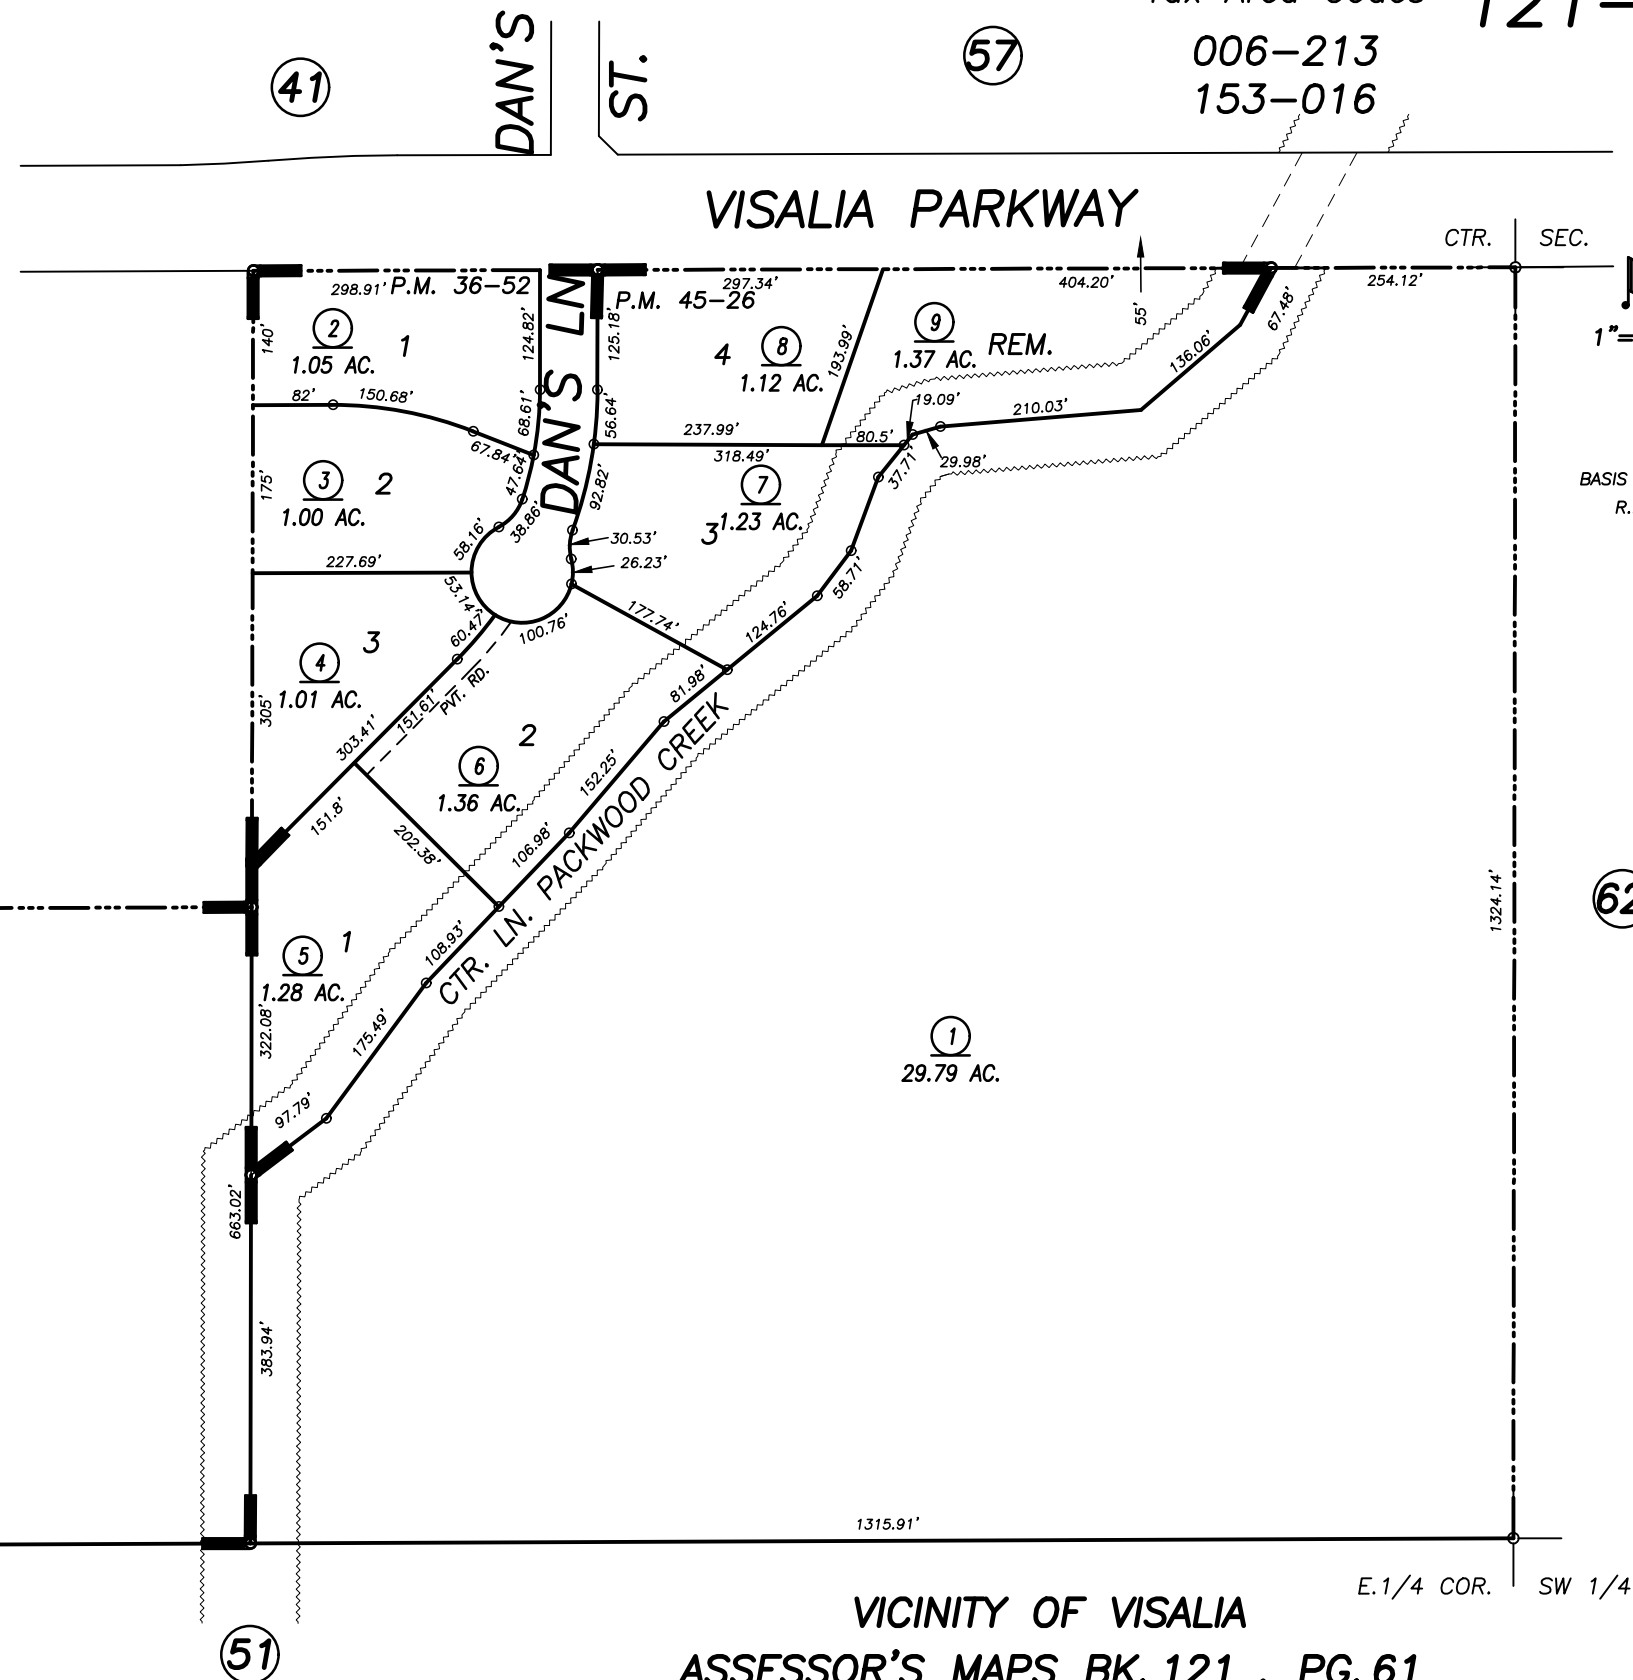
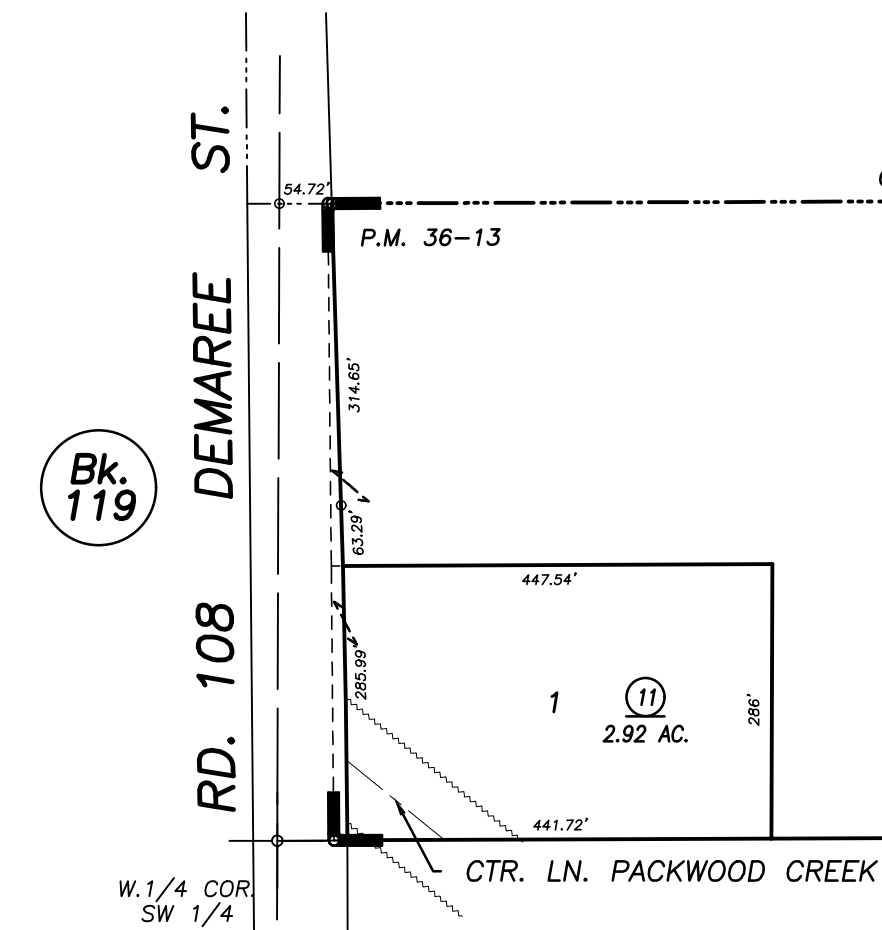
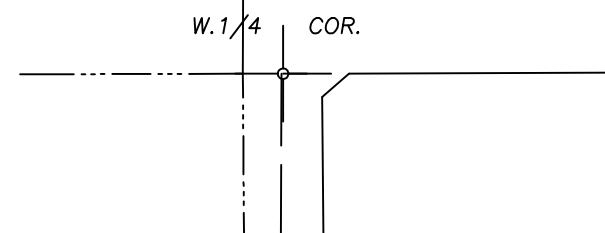


DISCLAIMER
 THIS MAP WAS PREPARED FOR LOCAL PROPERTY ASSESSMENT PURPOSES ONLY AND THE PARCELS SHOWN HEREON MAY NOT COMPLY WITH STATE AND LOCAL SUBDIVISION ORDINANCES, AND NO LIABILITY IS ASSUMED FOR THE USE OF THE INFORMATION SHOWN HEREON. R & T CODE SEC. 327, 408.3, ETC.

N1/2 OF SW1/4 SEC.12, T.19S., R.24E., M.D.B.&M.

Tax Area Codes **121-61**
 006-213
 153-016

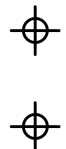

1" = 200'

BASIS OF BEARINGS:
R.M. 37-78

Bk. 119

PARCEL MAP 3511, P.M. 36-13
 PARCEL MAP 3549, P.M.36-52
 PARCEL MAP 4421, P.M. 45-26
 POR. RECORD OF SURVEY, L.S. 27-69 (W.LN. OF SW1/4 SEC.12, ETC.)

VICINITY OF VISALIA
 ASSESSOR'S MAPS BK. 121 , PG. 61
 COUNTY OF TULARE, CALIFORNIA, U.S.A.

NOTE: Assessor's Parcel Numbers Shown in Circles ① ② ③ ④ ⑤ ⑥ ⑦ ⑧ ⑨ ⑩ ⑪
 Assessor's Block Numbers Shown in Ellipses ① ② ③ ④ ⑤ ⑥ ⑦ ⑧ ⑨ ⑩ ⑪ ⑫ ⑬ ⑭ ⑮ ⑯ ⑰ ⑱ ⑲ ⑳ ㉑ ㉒ ㉓ ㉔ ㉕ ㉖ ㉗ ㉘ ㉙ ㉚ ㉛ ㉜ ㉝ ㉞ ㉟ ㊱ ㊲ ㊳ ㊴ ㊵ ㊶ ㊷ ㊸ ㊹ ㊺ ㊻ ㊼ ㊽ ㊾ ㊿

BK.126 REMAP	1/06/22023	CFG
REVISION	DATE	TECH