
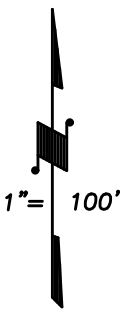


DISCLAIMER
 THIS MAP WAS PREPARED FOR LOCAL PROPERTY ASSESSMENT PURPOSES ONLY AND THE PARCELS SHOWN HEREON MAY NOT COMPLY WITH STATE AND LOCAL SUBDIVISION ORDINANCES, AND NO LIABILITY IS ASSUMED FOR THE USE OF THE INFORMATION SHOWN HEREON.

S1/2 SE1/4 OF SE1/4 OF SEC.13, T.19S., R.24E., M.D.B.&M.

Tax Area Codes 121-64
 105-003

65

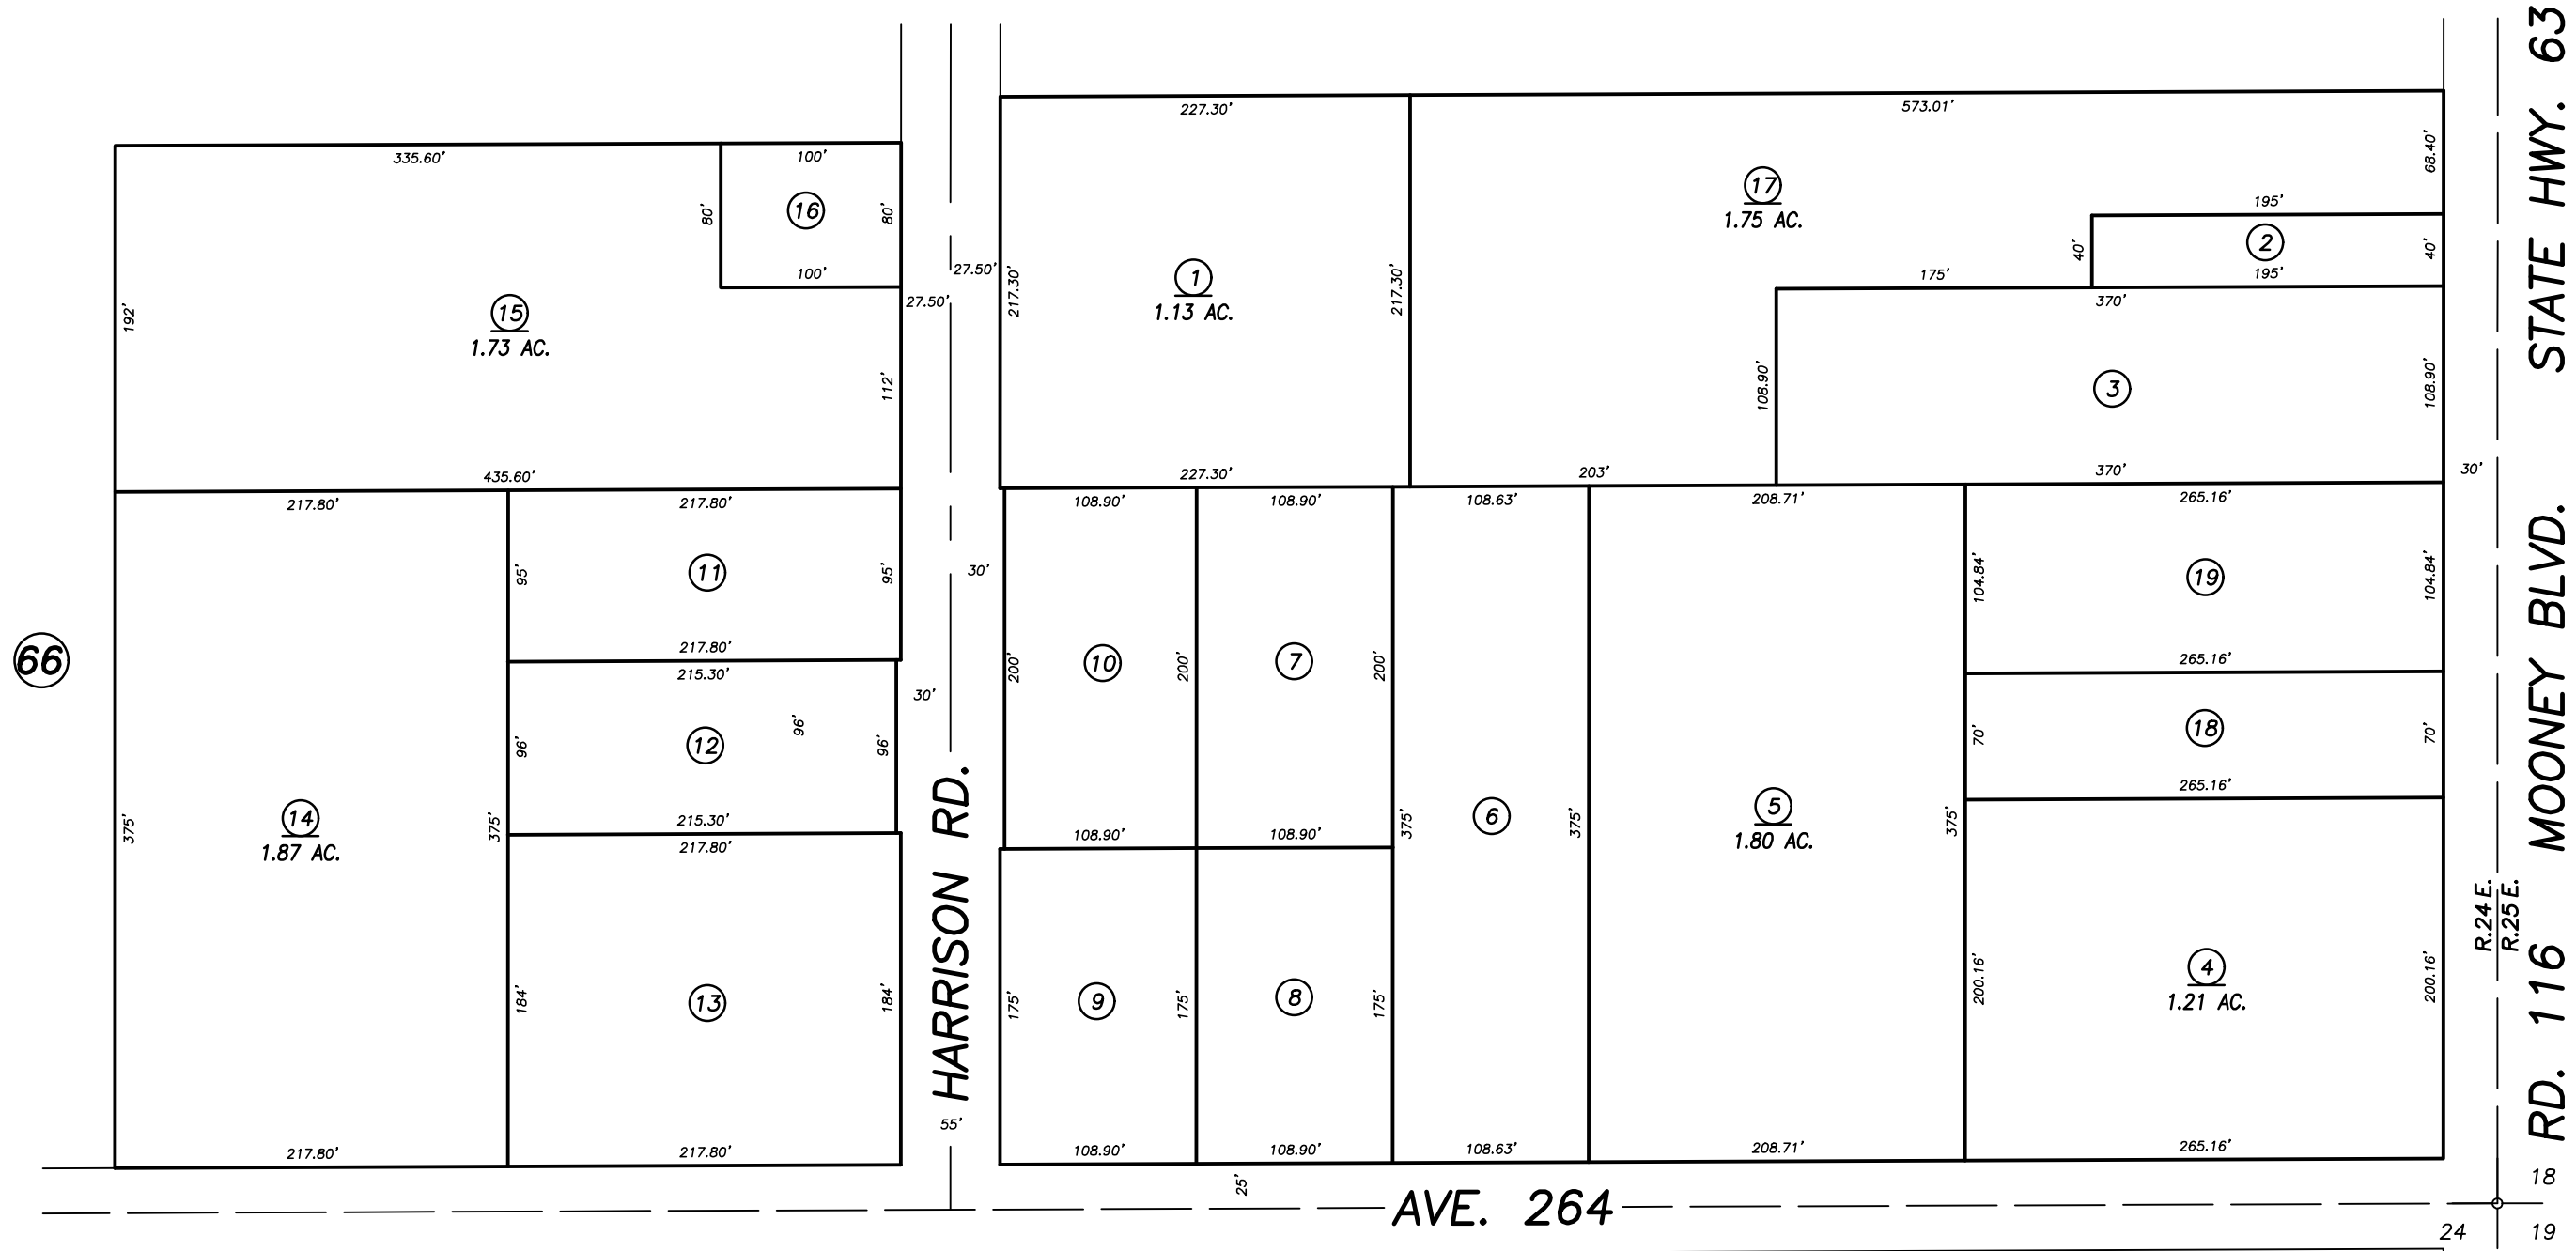

BK. 122

BK. 149

VICINITY OF VISALIA
 ASSESSOR'S MAPS BK. 121 , PG. 64
 COUNTY OF TULARE, CALIFORNIA, U.S.A.

NOTE: Assessor's Parcel Numbers Shown in Circles ① ② ③ ④ ⑤ ⑥ ⑦ ⑧ ⑨ ⑩ ⑪ ⑫ ⑬ ⑭ ⑮ ⑯ ⑰ ⑱
 Assessor's Block Numbers Shown in Elipses ⑥ ⑤ ④ ③ ② ①

BK.126 REMAP	1/06/2023	CFG
REVISION	DATE	TECH