
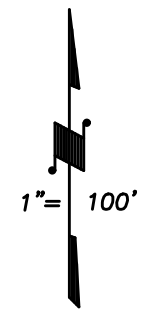


**DISCLAIMER**  
 THIS MAP WAS PREPARED FOR LOCAL PROPERTY ASSESSMENT PURPOSES ONLY AND THE PARCELS SHOWN HEREON MAY NOT COMPLY WITH STATE AND LOCAL SUBDIVISION ORDINANCES, AND NO LIABILITY IS ASSUMED FOR THE USE OF THE INFORMATION SHOWN HEREON.

S1/2 OF SE1/4 OF NE1/4 SEC.6, T.19S., R.25E., M.D.B.&M.

Tax Area Codes 122-16  
 006-003

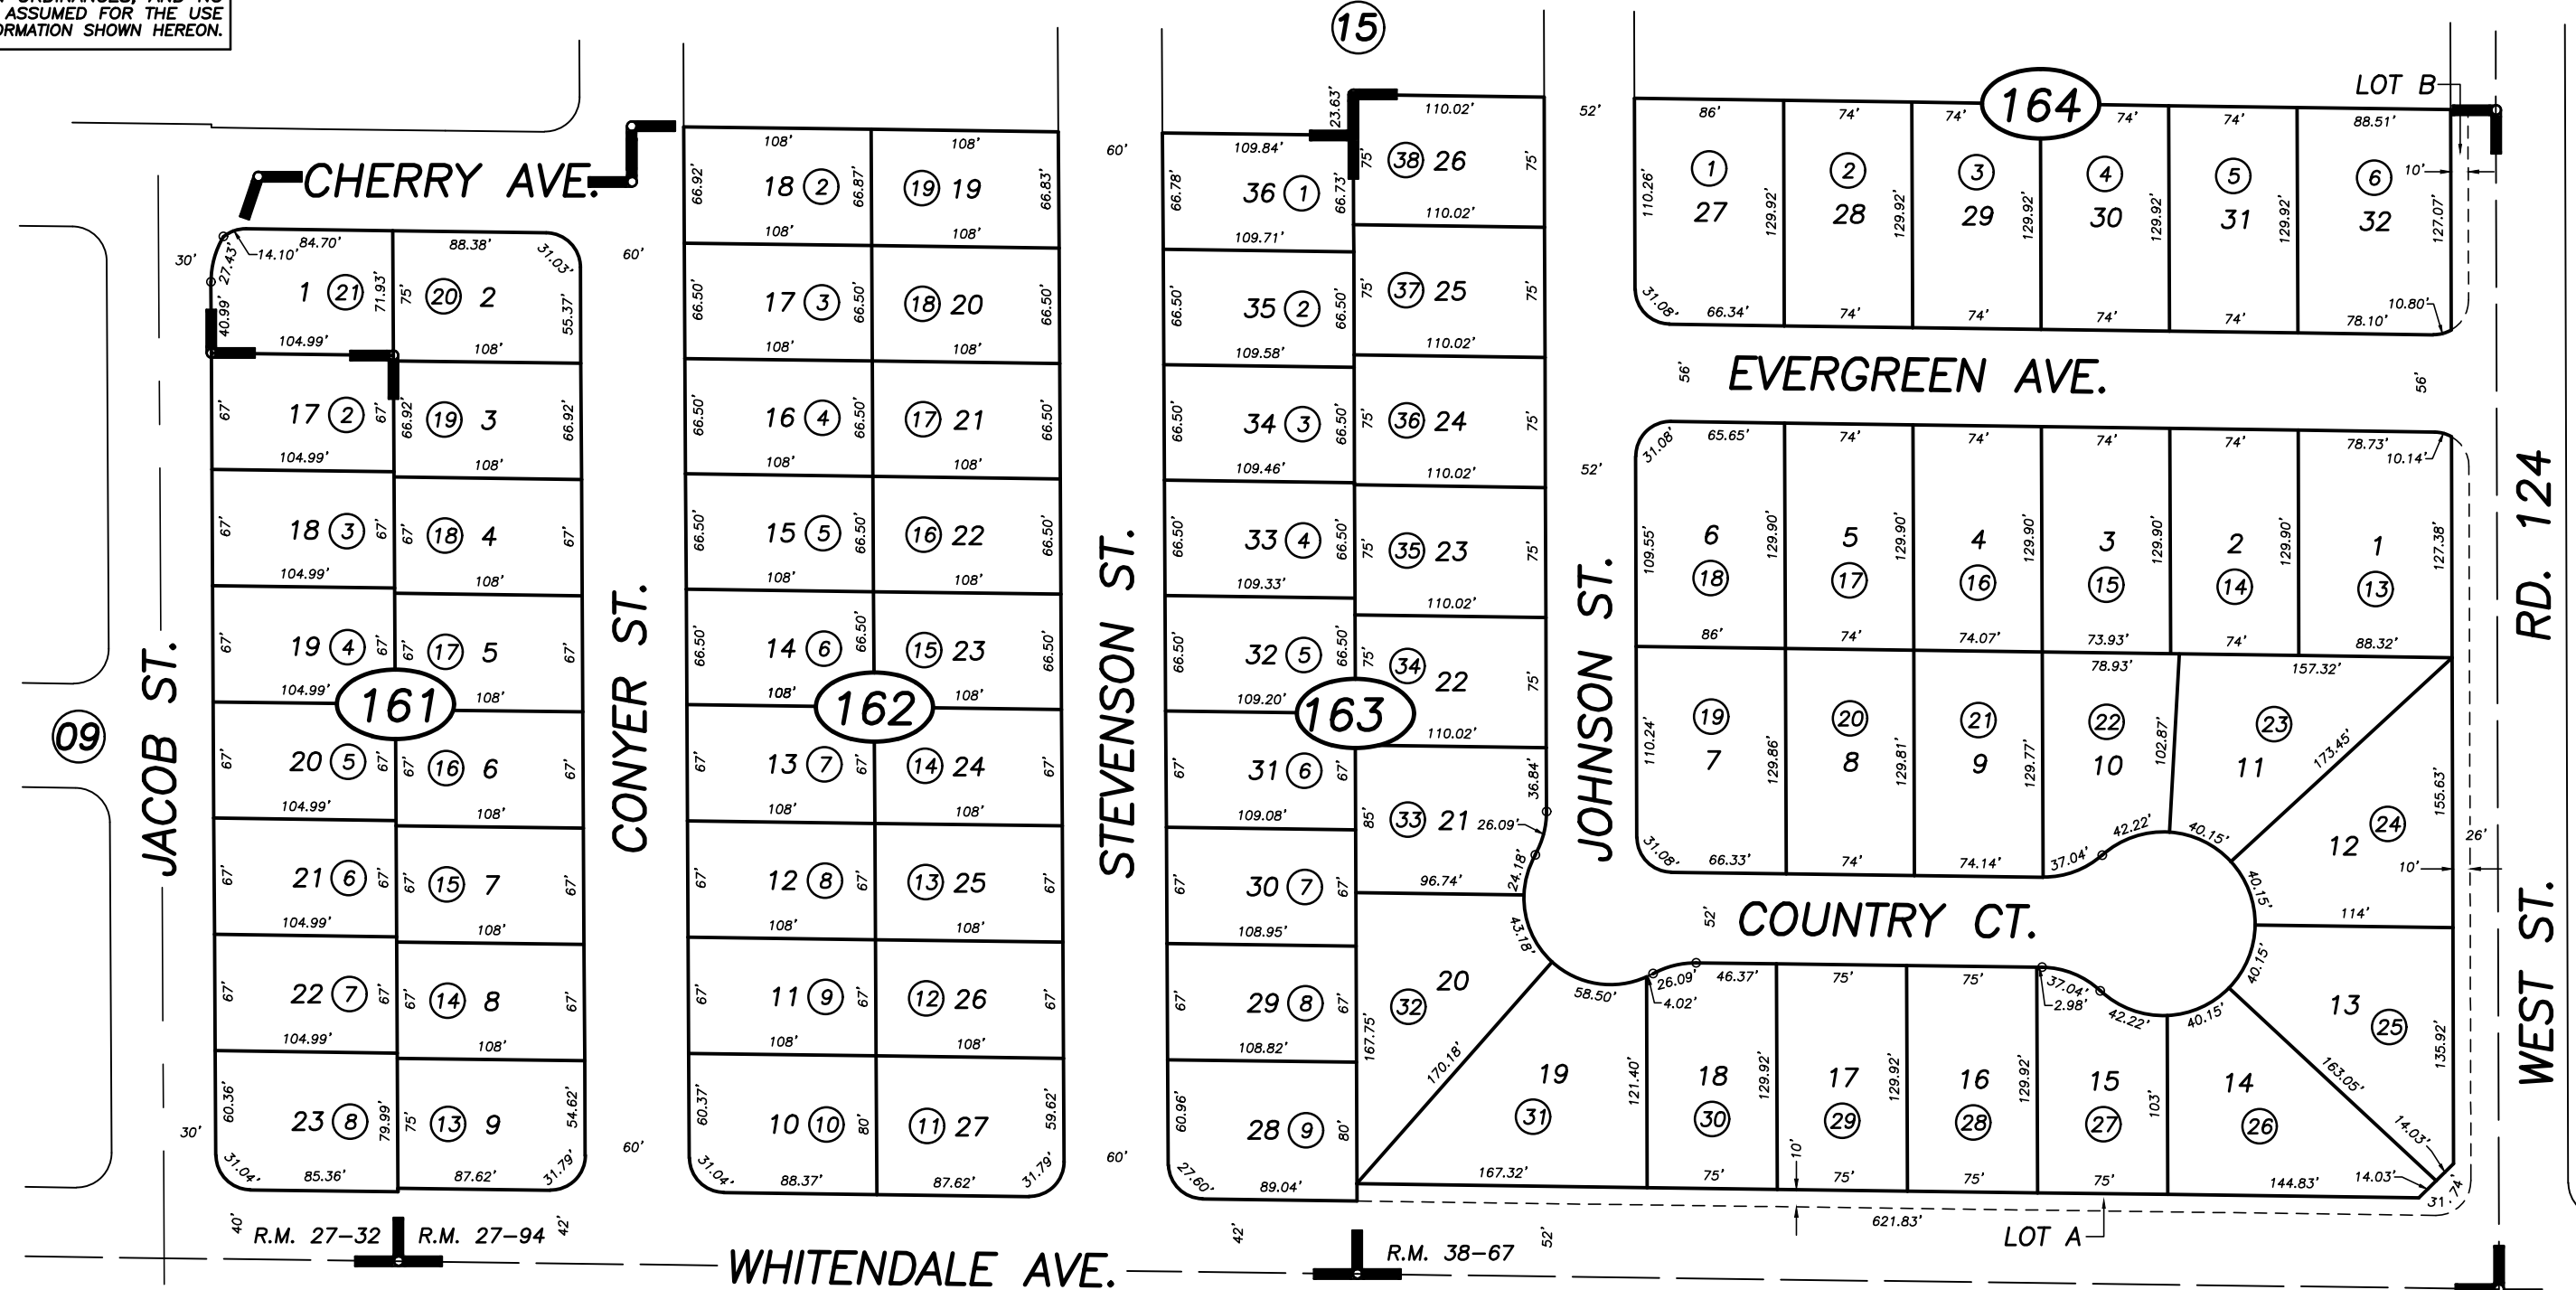

POR. WHITENDALE VILLAGE NO.1, R.M. 27-32  
 WHITENDALE VILLAGE NO.2, R.M. 27-94  
 WHITENDALE PARK NO.1, R.M. 38-67

CITY OF VISALIA  
 ASSESSOR'S MAPS BK. 122 , PG. 16  
 COUNTY OF TULARE, CALIFORNIA, U.S.A.

NOTE: Assessor's Parcel Numbers Shown in Circles  
 Assessor's Block Numbers Shown in Ellipses

2002-0015656	06/17/2002	SU
REVISION	DATE	TECH