
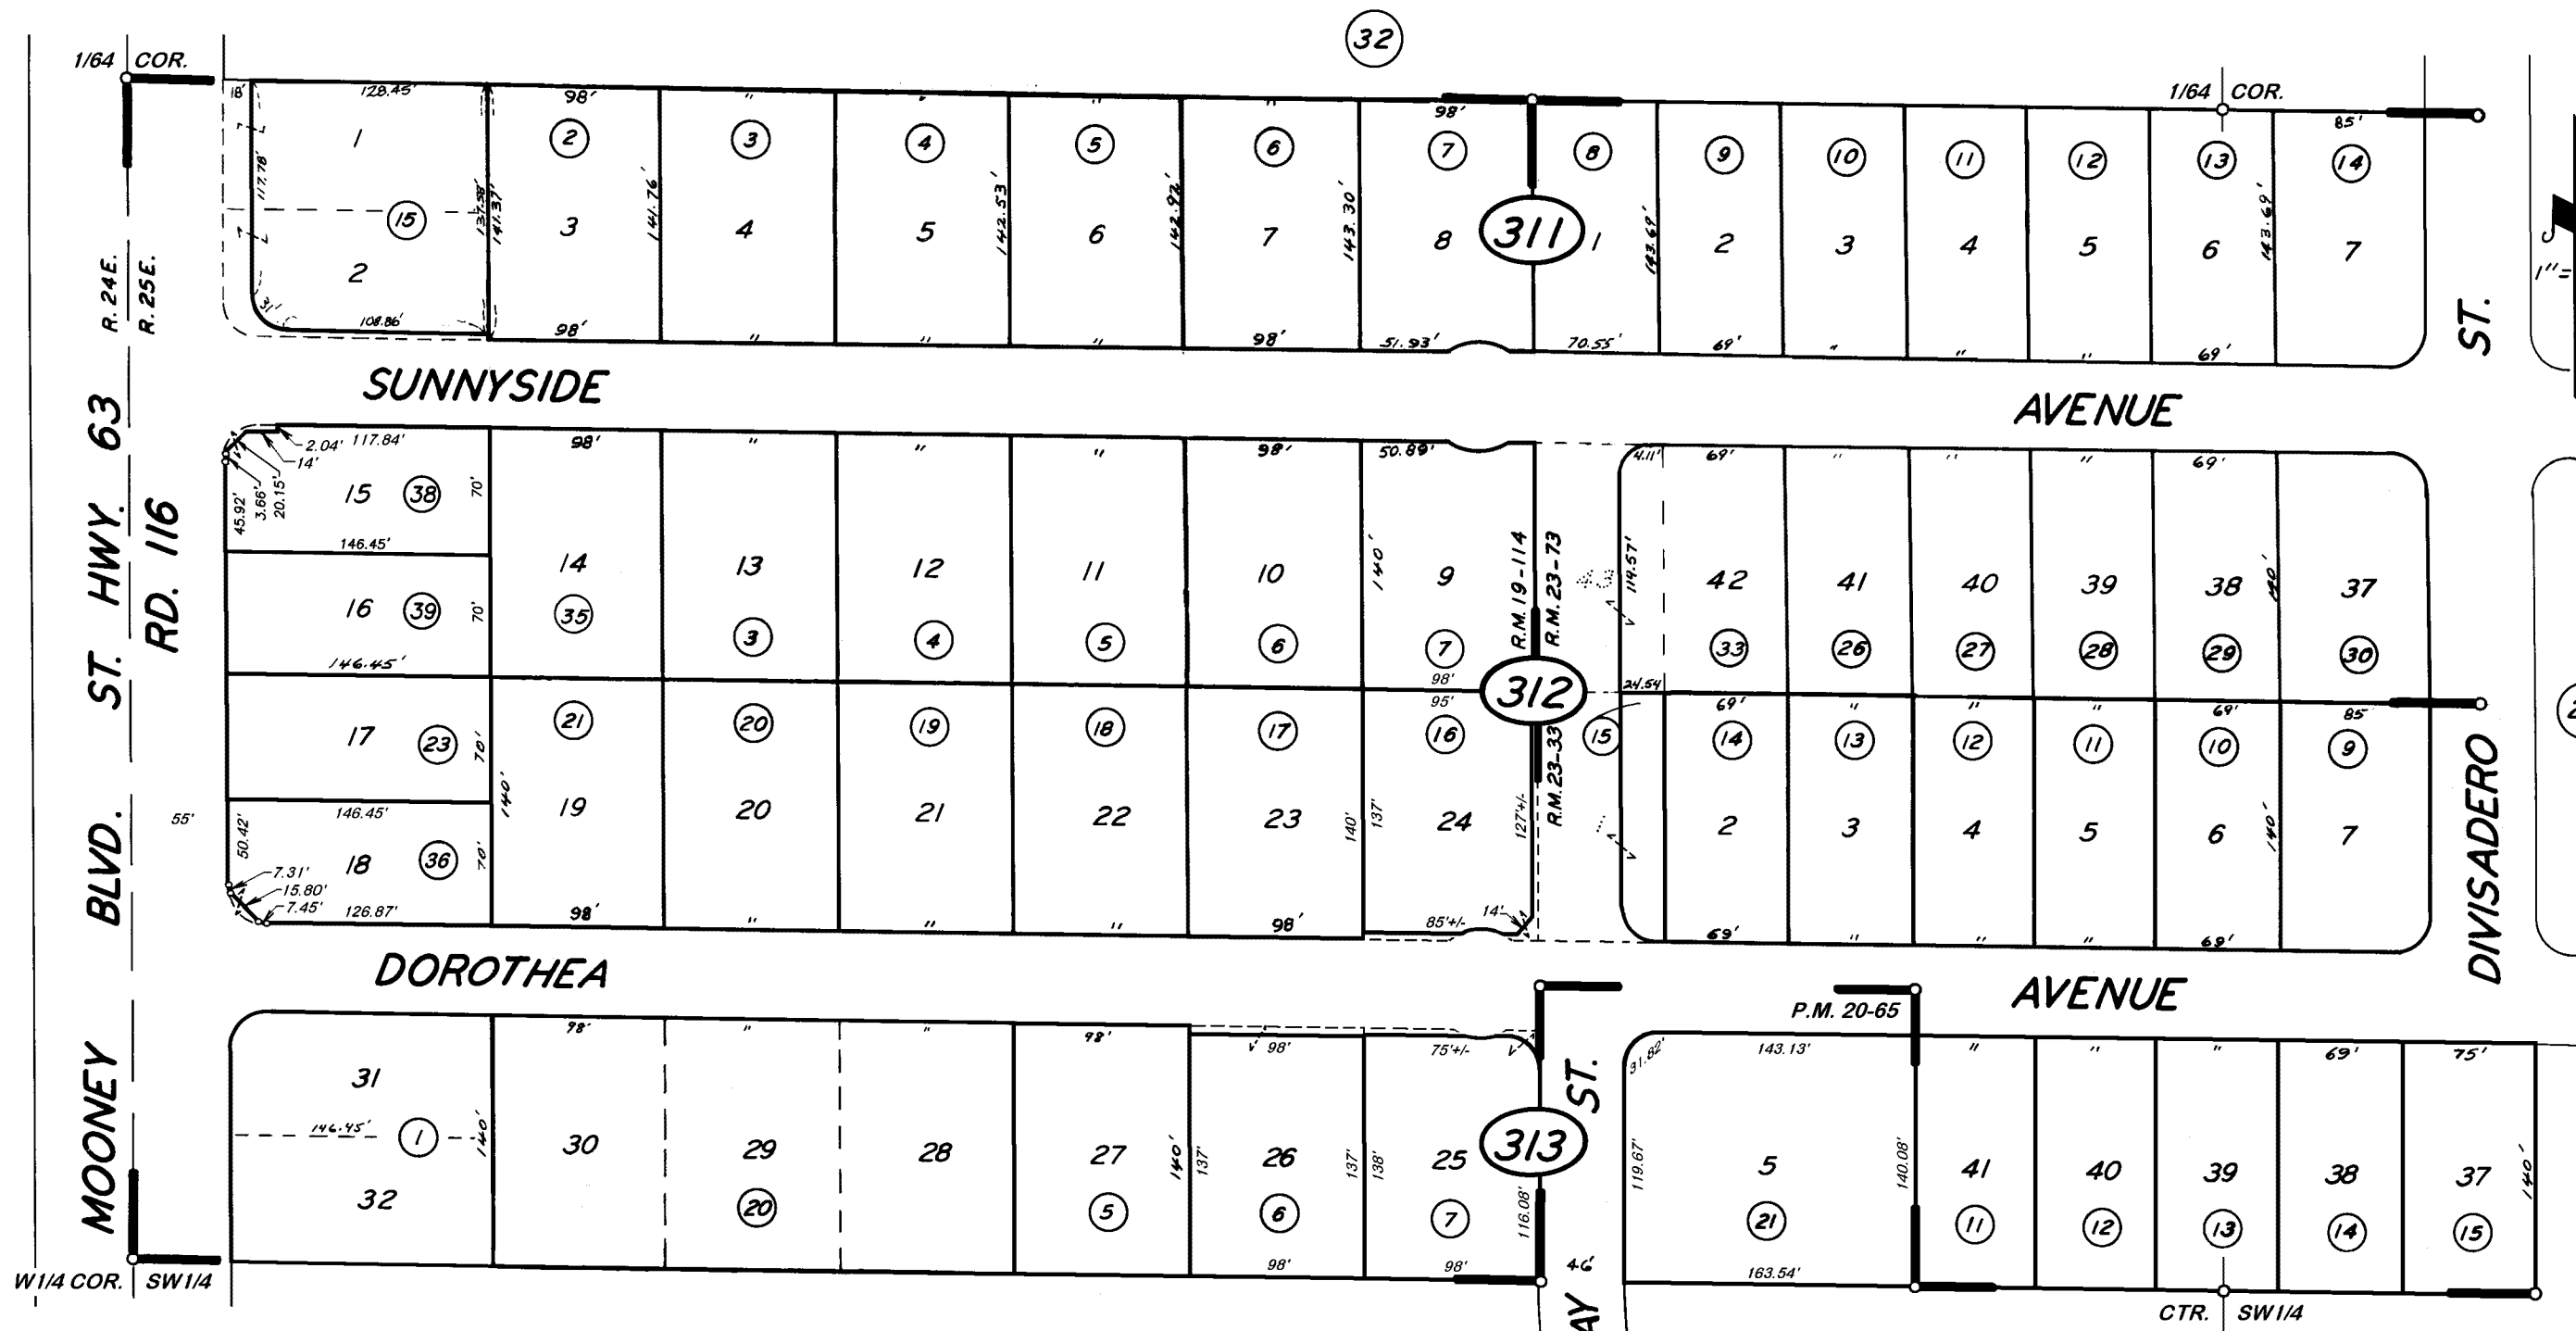
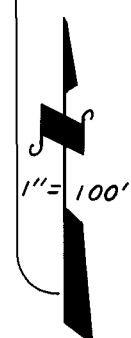


S1/2 OF NW1/4 OF SW1/4 SEC. 6, T.19S., R.25E., M.D.B.&M.

Tax Area Codes 122-31

006-076
006-003
006-109

DISCLAIMER
THIS MAP WAS PREPARED FOR LOCAL PROPERTY ASSESSMENT PURPOSES ONLY AND THE PARCELS SHOWN HEREON MAY NOT COMPLY WITH STATE AND LOCAL SUBDIVISION ORDINANCES, AND NO LIABILITY IS ASSUMED FOR THE USE OF THE INFORMATION SHOWN HEREON. R & T CODE SEC. 327, 408.3, ETC.

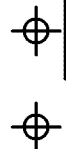

BK. 121

TRACT NO. 80, R.M. 19-114
POR. TRACT NO. 352, R.M. 23-33
POR. TRACT NO. 383, R.M. 23-73
POR. PARCEL MAP NO. 1964, P.M. 20-65

CITY OF VISALIA
ASSESSOR'S MAPS BK. 122 , PG. 31
COUNTY OF TULARE, CALIFORNIA, U.S.A.